


SCHEDULE 4

Site Plans

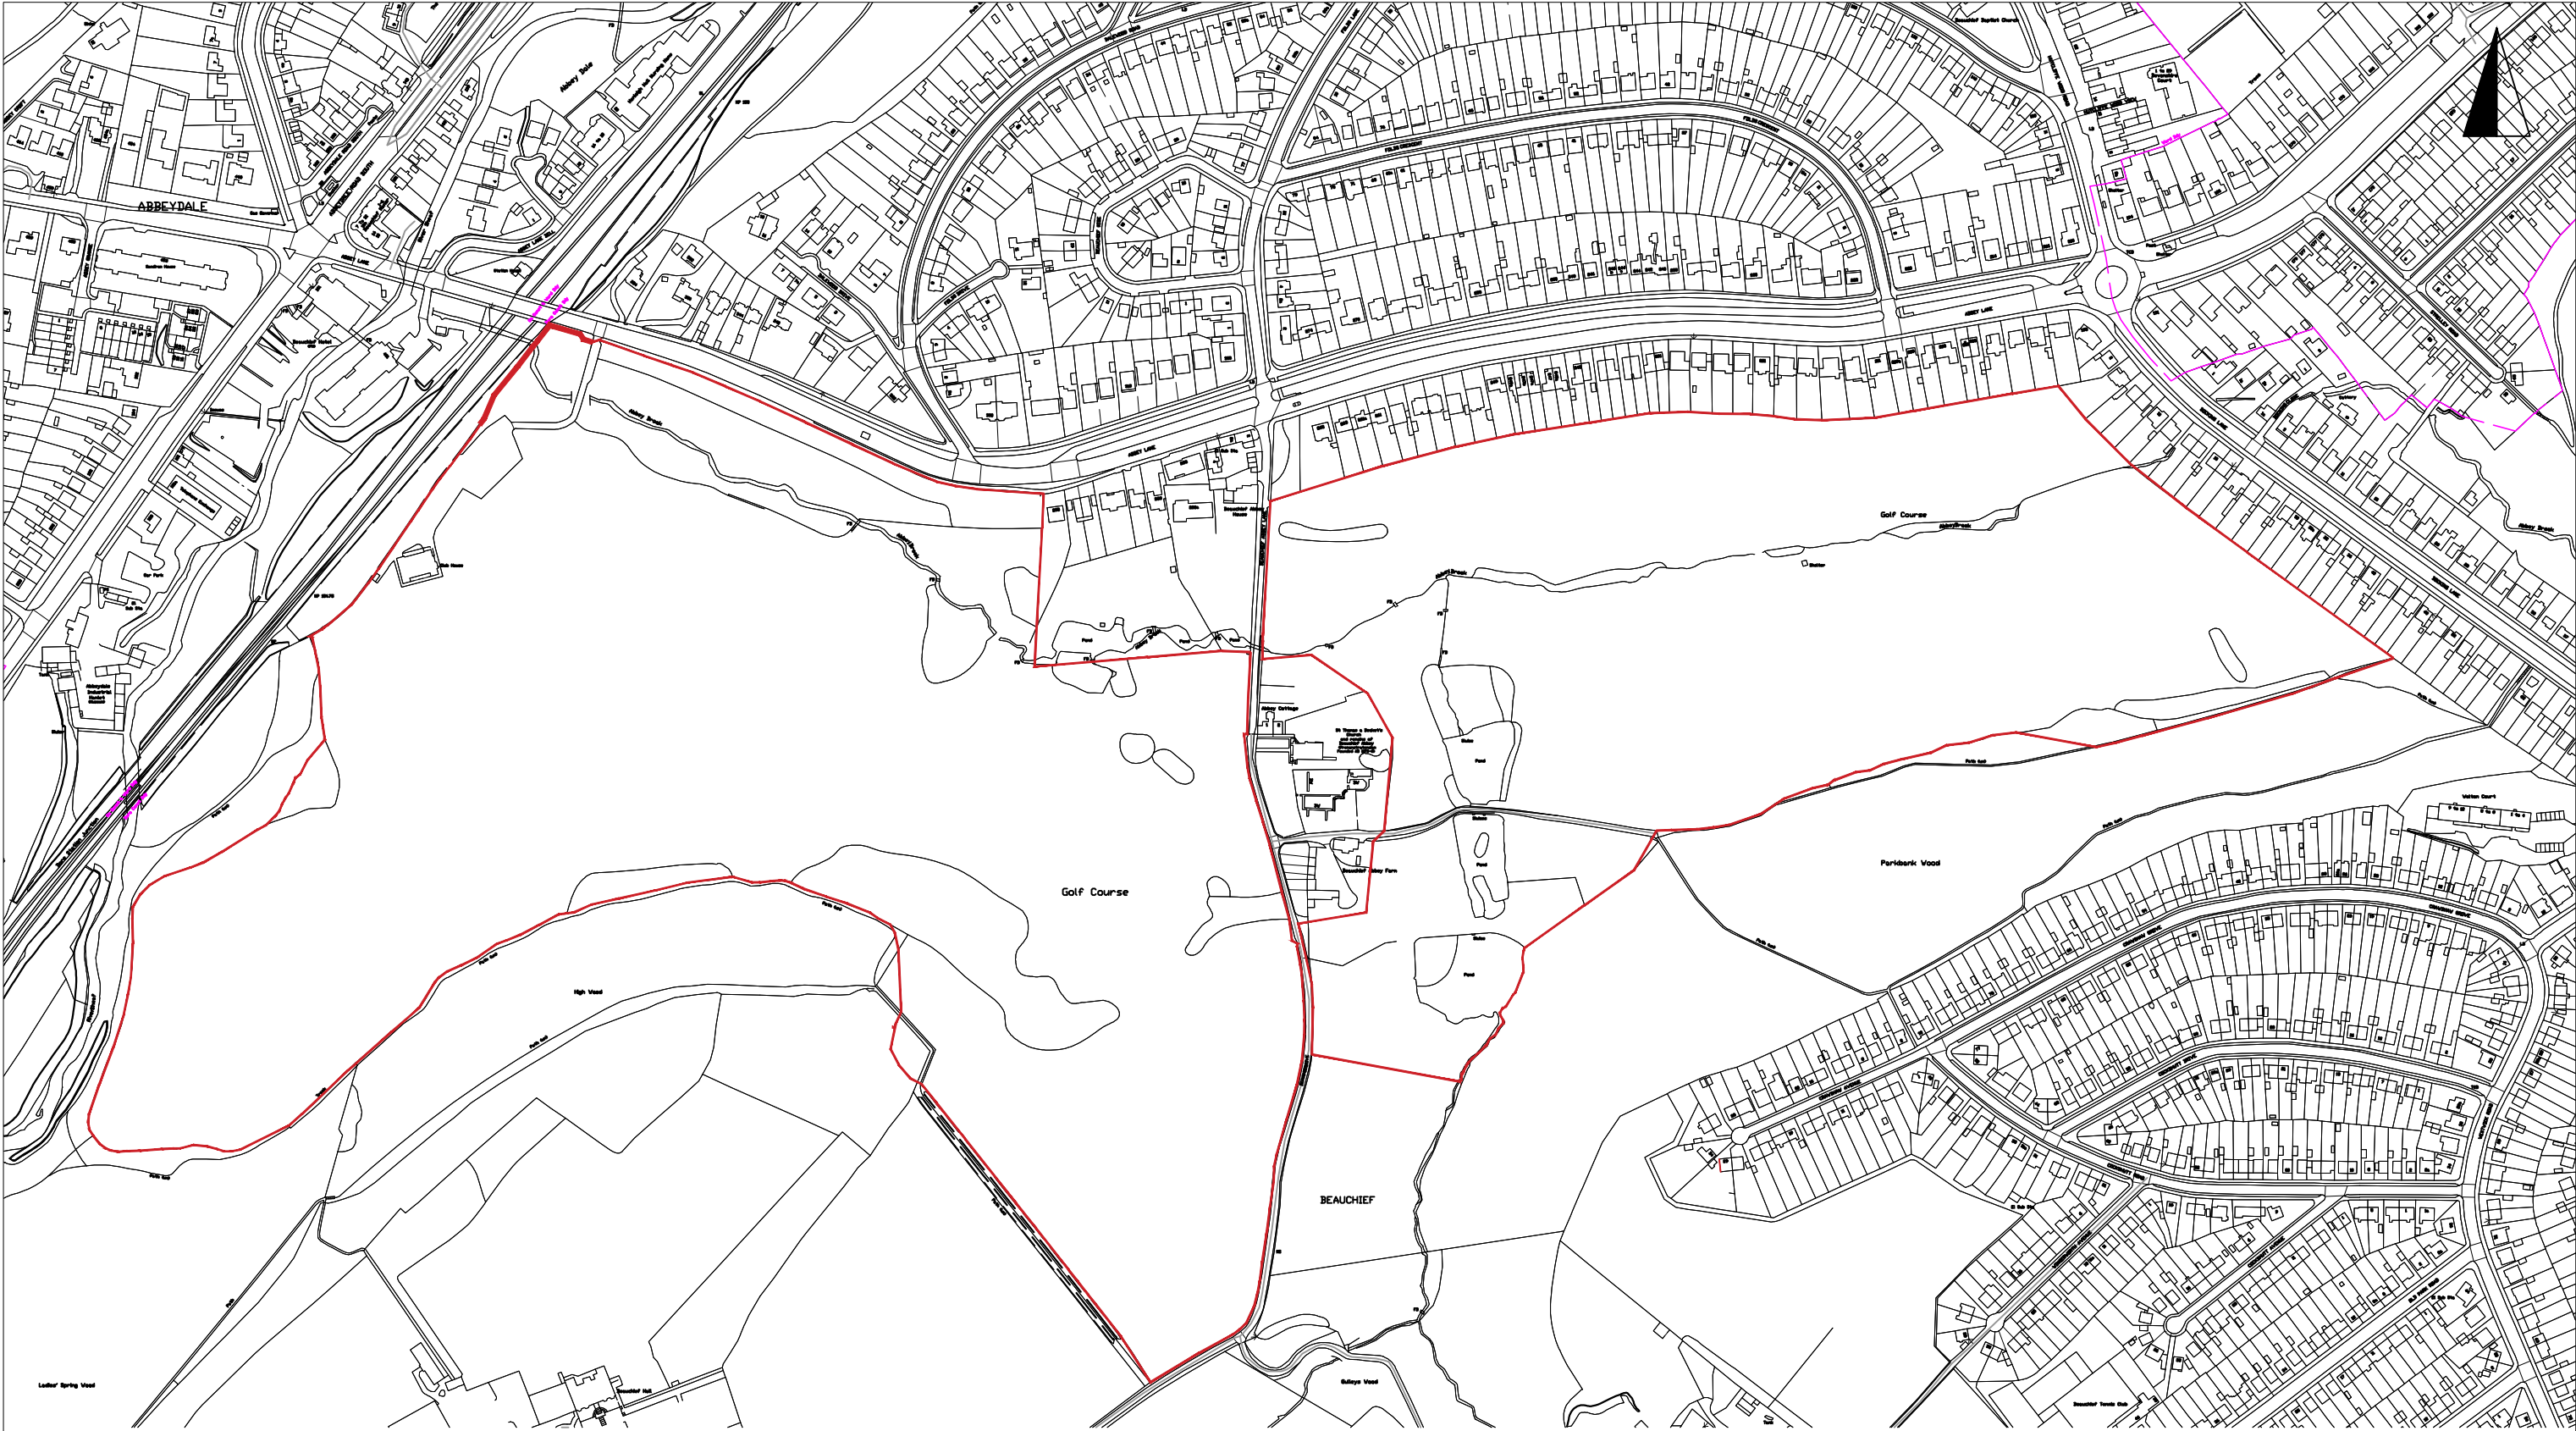

Notes:

COPYRIGHT
Maps are reproduced from Ordnance Survey with permission of HMSO. OS License No. 100018816.
This drawing is protected by copyright. The Copyright owner is Sheffield City Council.

Building

Drawing Title
Beauchief Golf Course
Sheffield
S8 ODB

Scale
1:4000

Date
06/11/2024

Location

Drawing No/File No


Rev.

Project Ref.

Drawn TW

A3



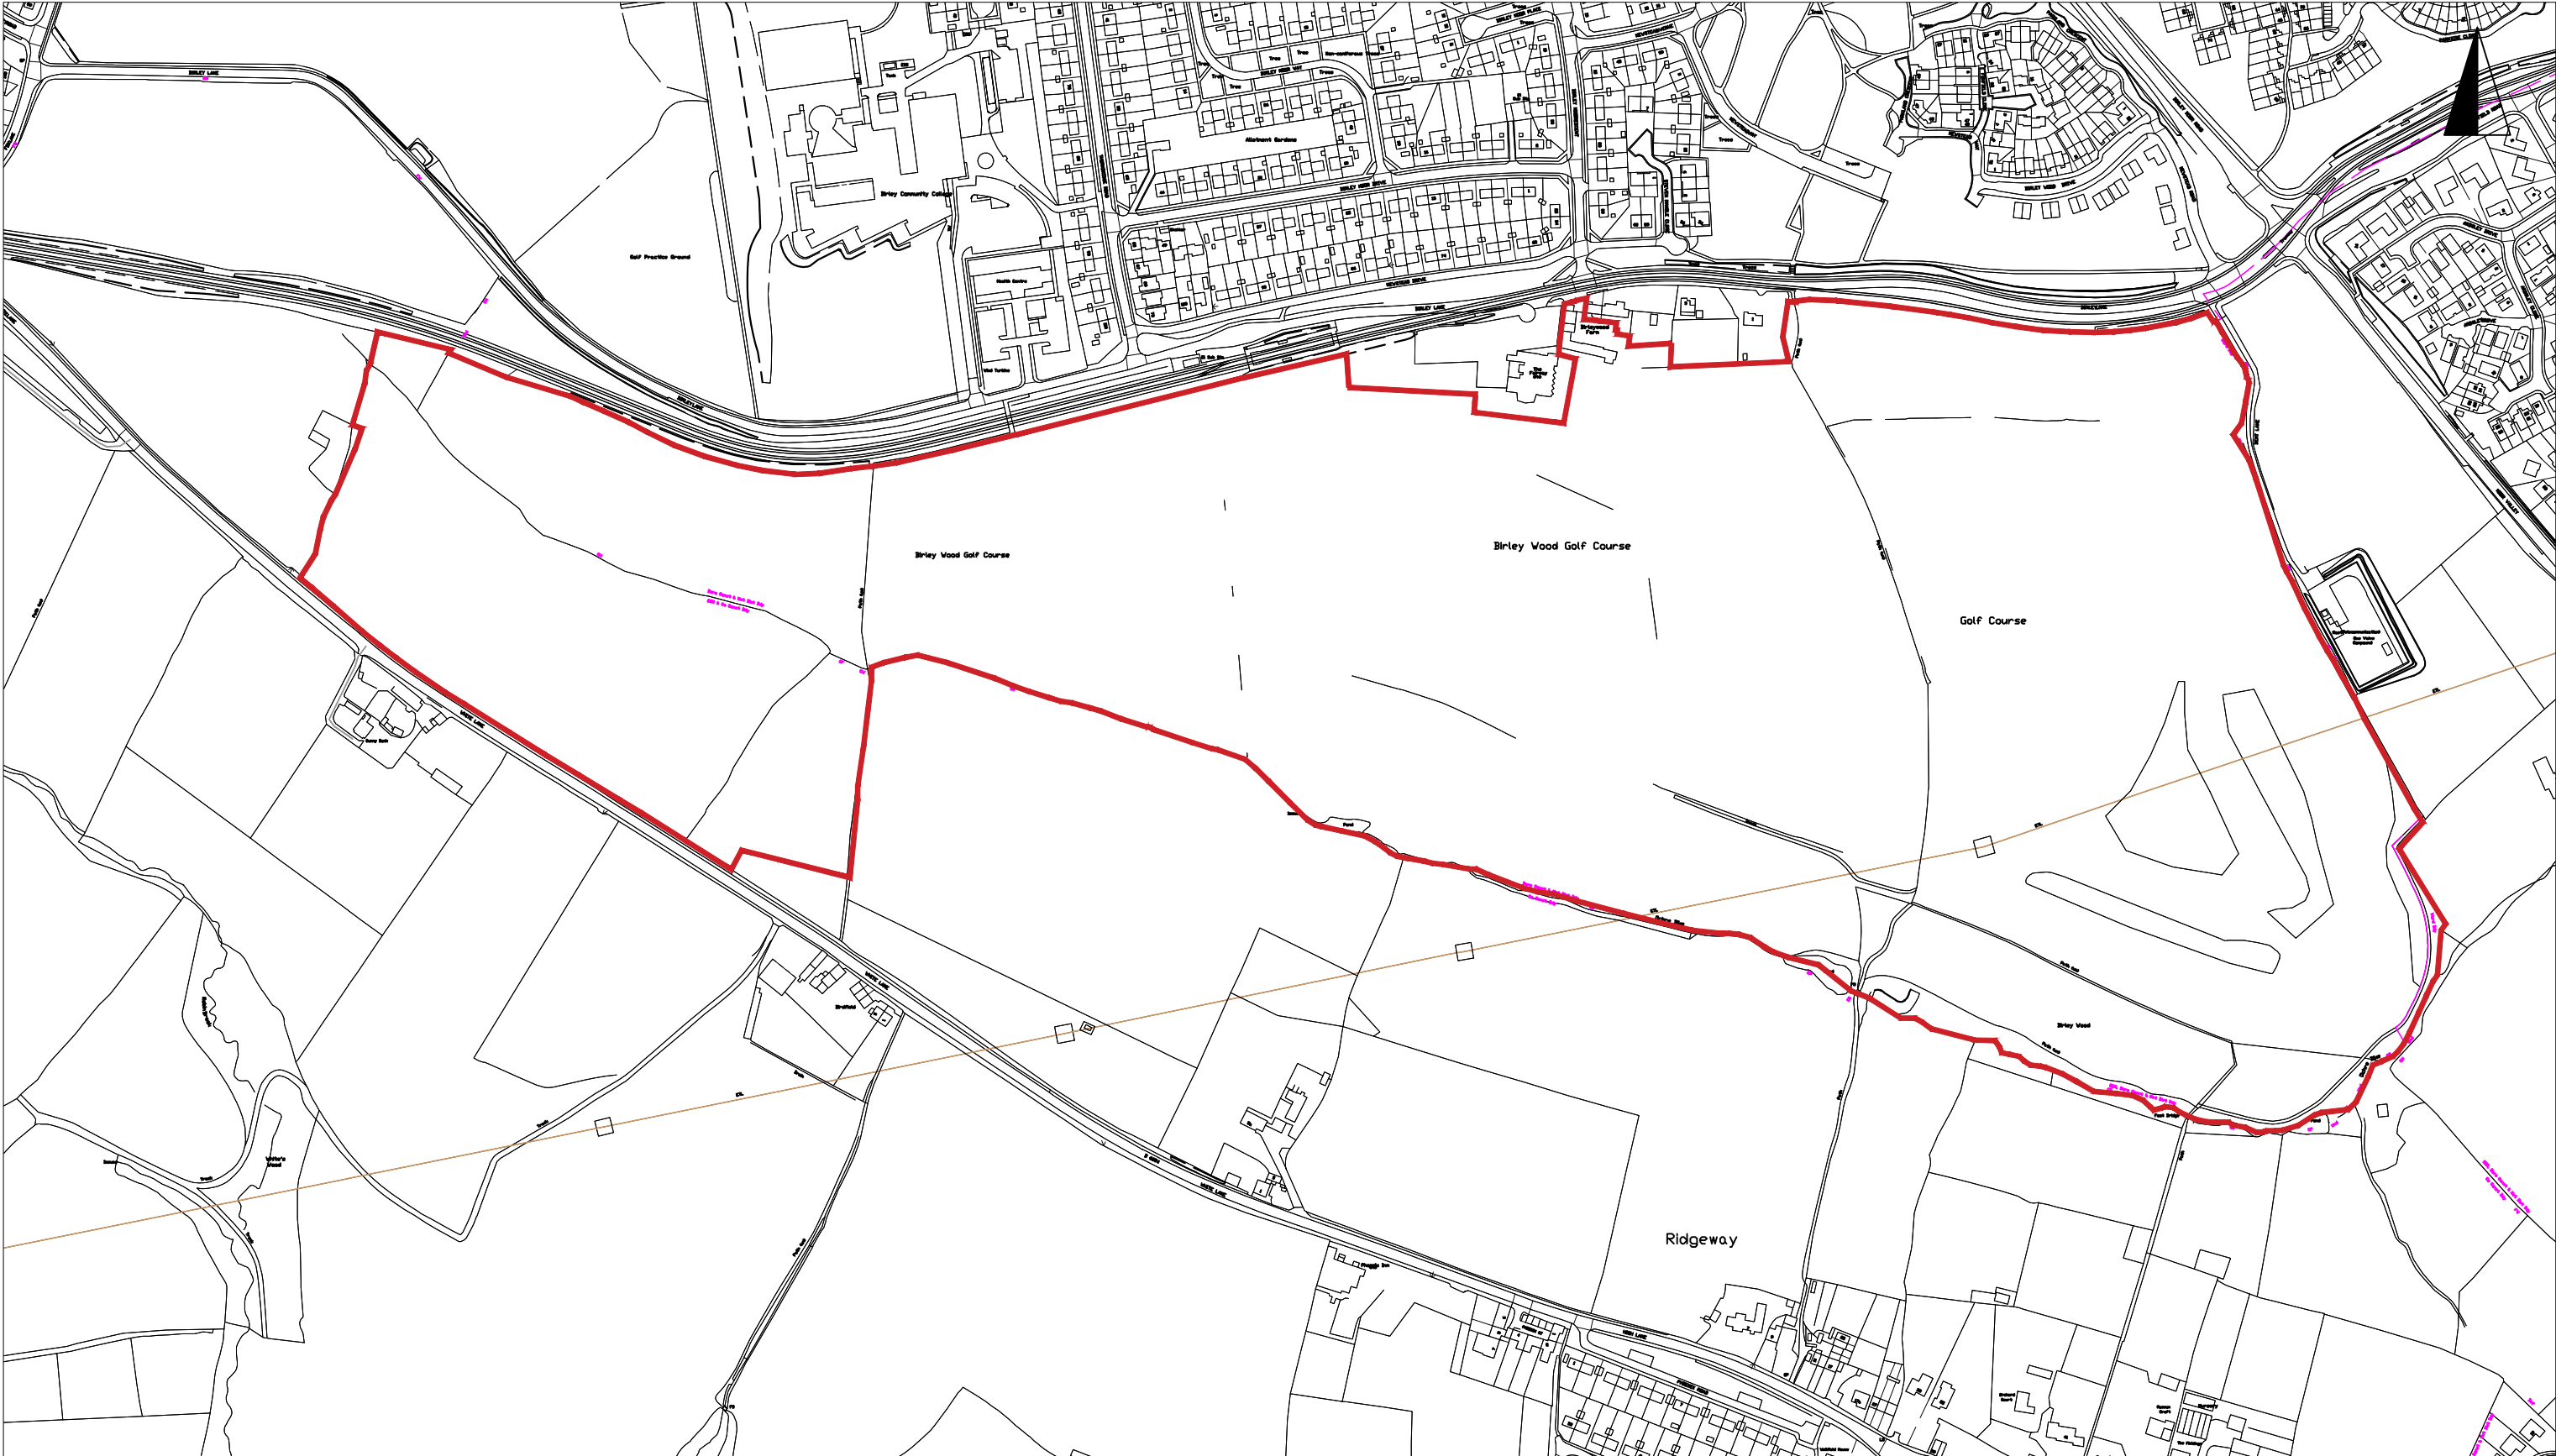

Notes:

Building

Drawing Title
Birley Golf Course
Sheffield
S12 3BP

Scale
1:4000

Date
05/11/2024

Location

Drawing No/File No

Rev.


Project Ref.

Drawn TW

A3

Sheffield
City Council



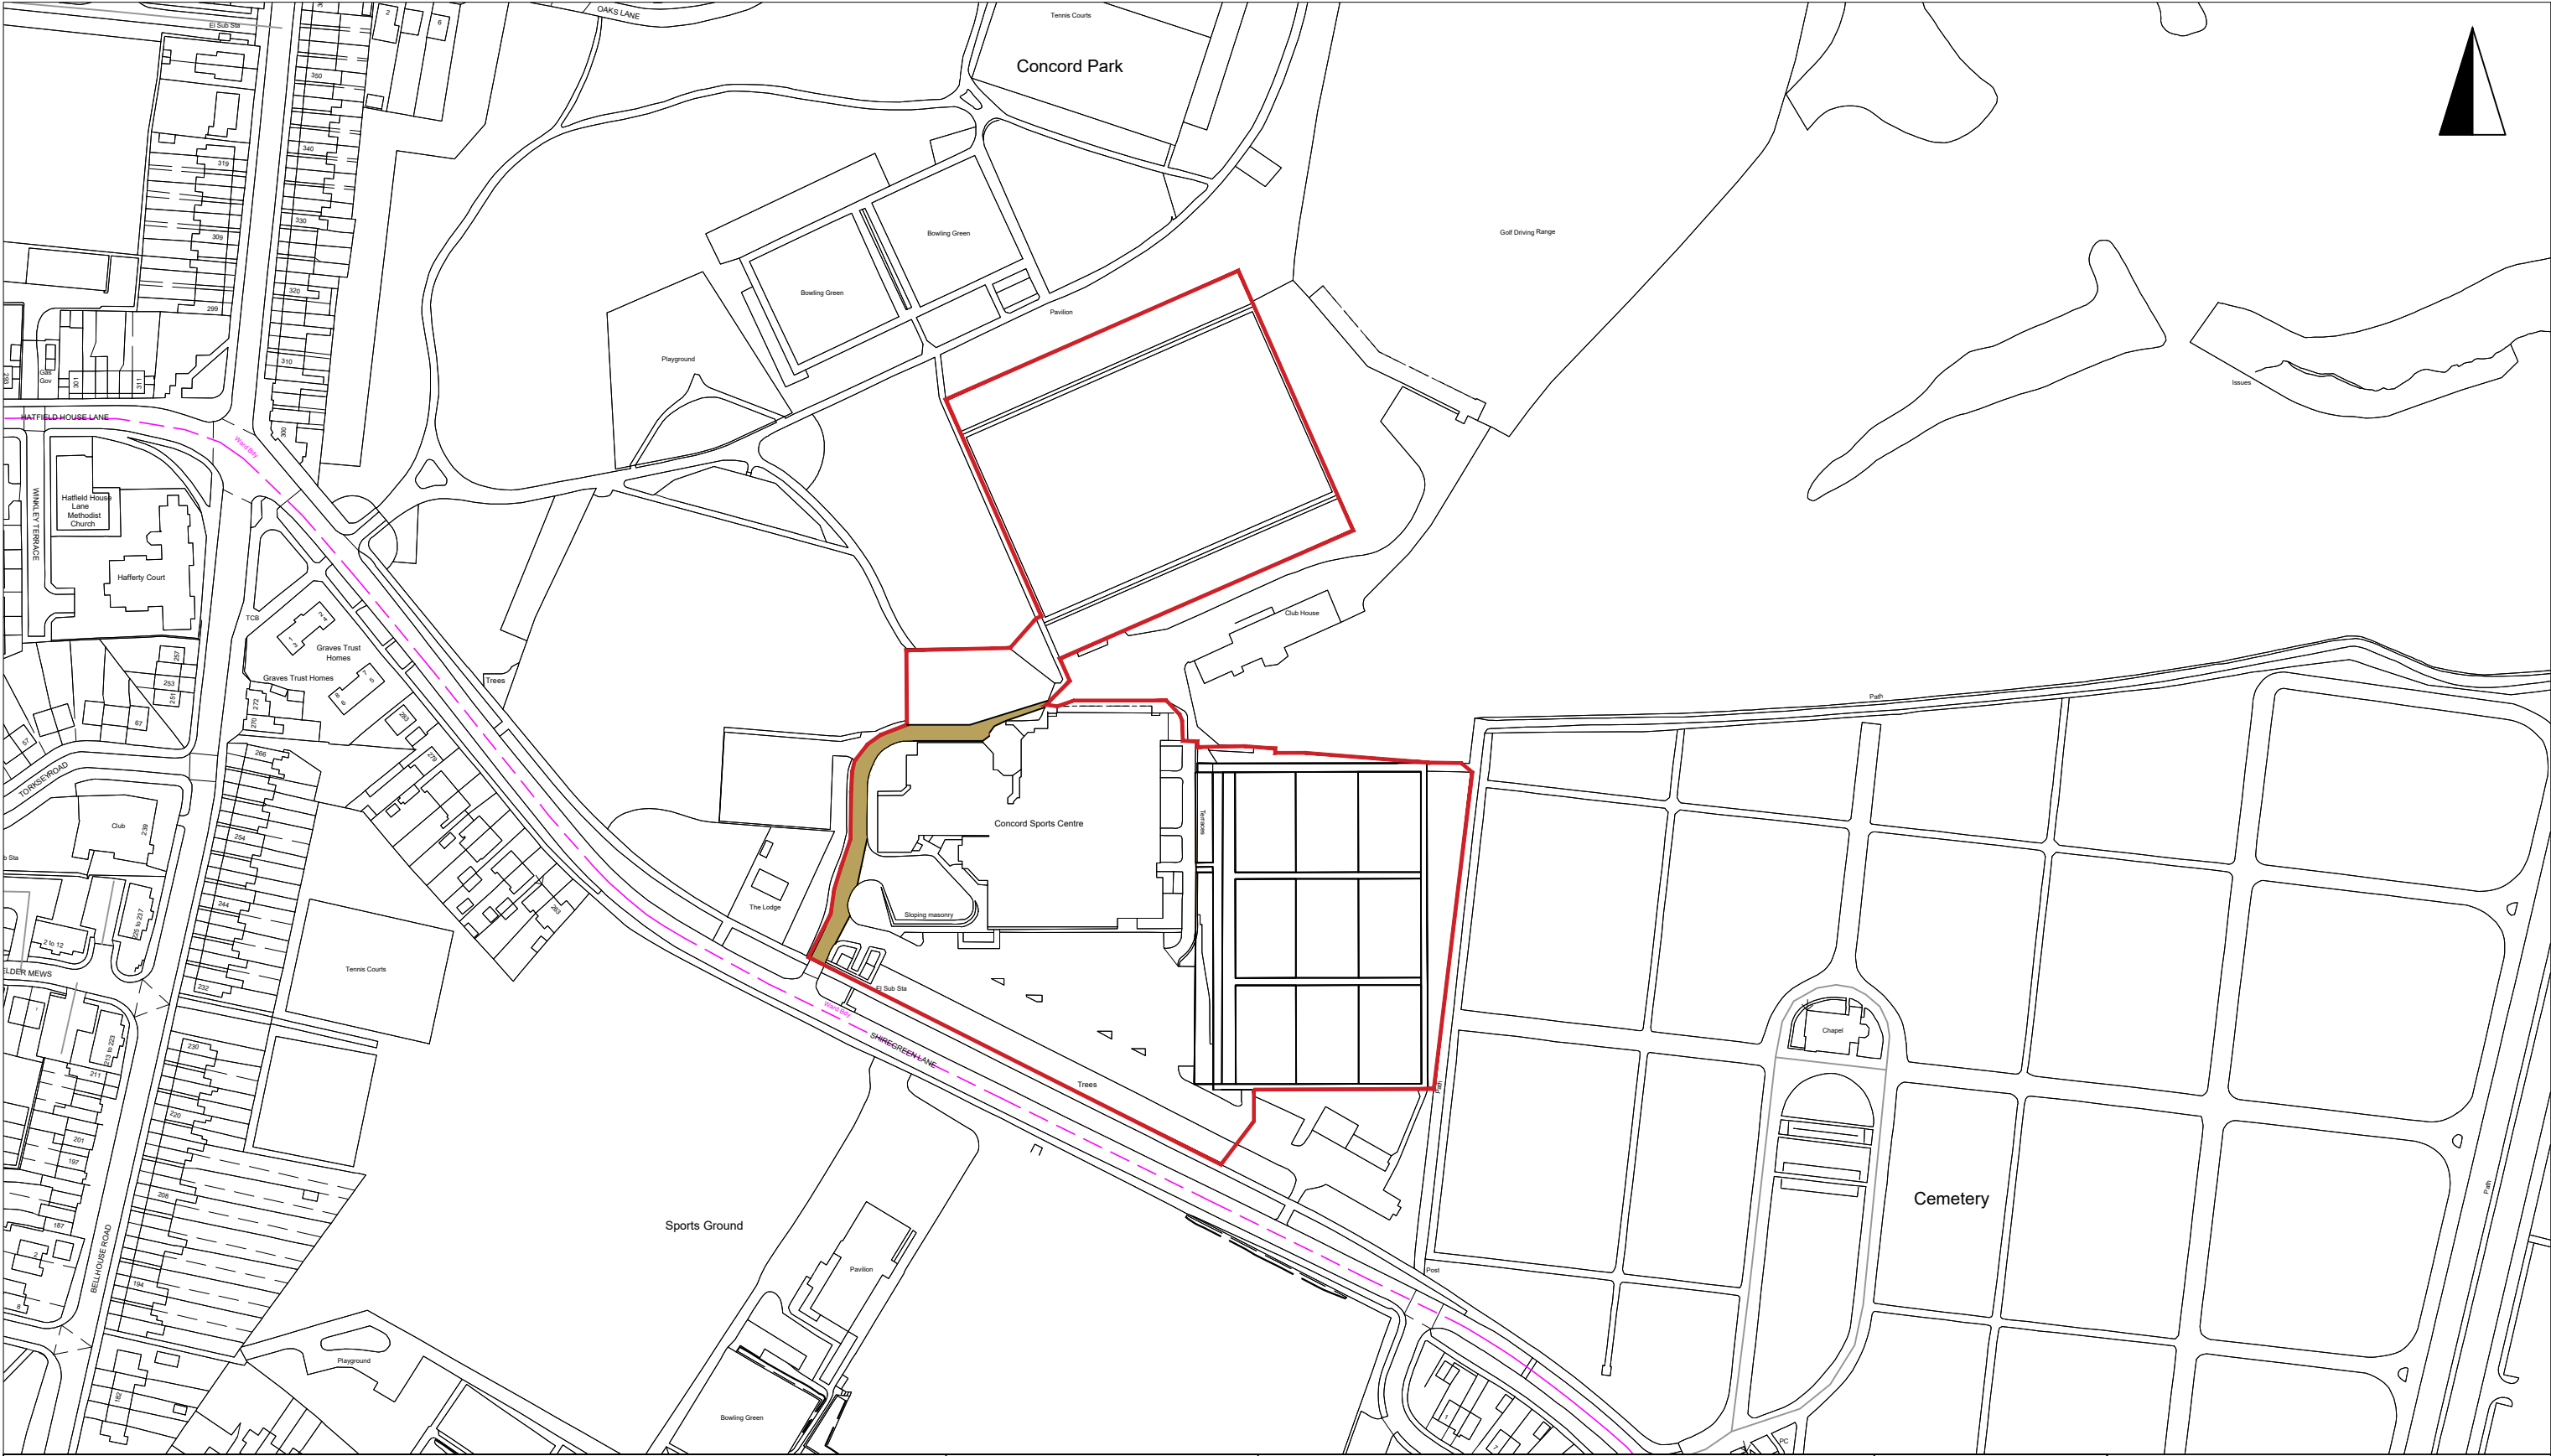


Notes:
Brown hatching access indicates rights reserved

COPYRIGHT
Maps are reproduced from Ordnance Survey with permission of HMSO. OS License No. 100018816.
This drawing is protected by copyright. The Copyright owner is Sheffield City Council.

Building	Drawing Title Concord Sports Centre Sheffield S5 6AE	Scale 1:2000
Location	Drawing No/File No	Date 05/11/2024
Project Ref.	Drawn TW	Rev.
		A3



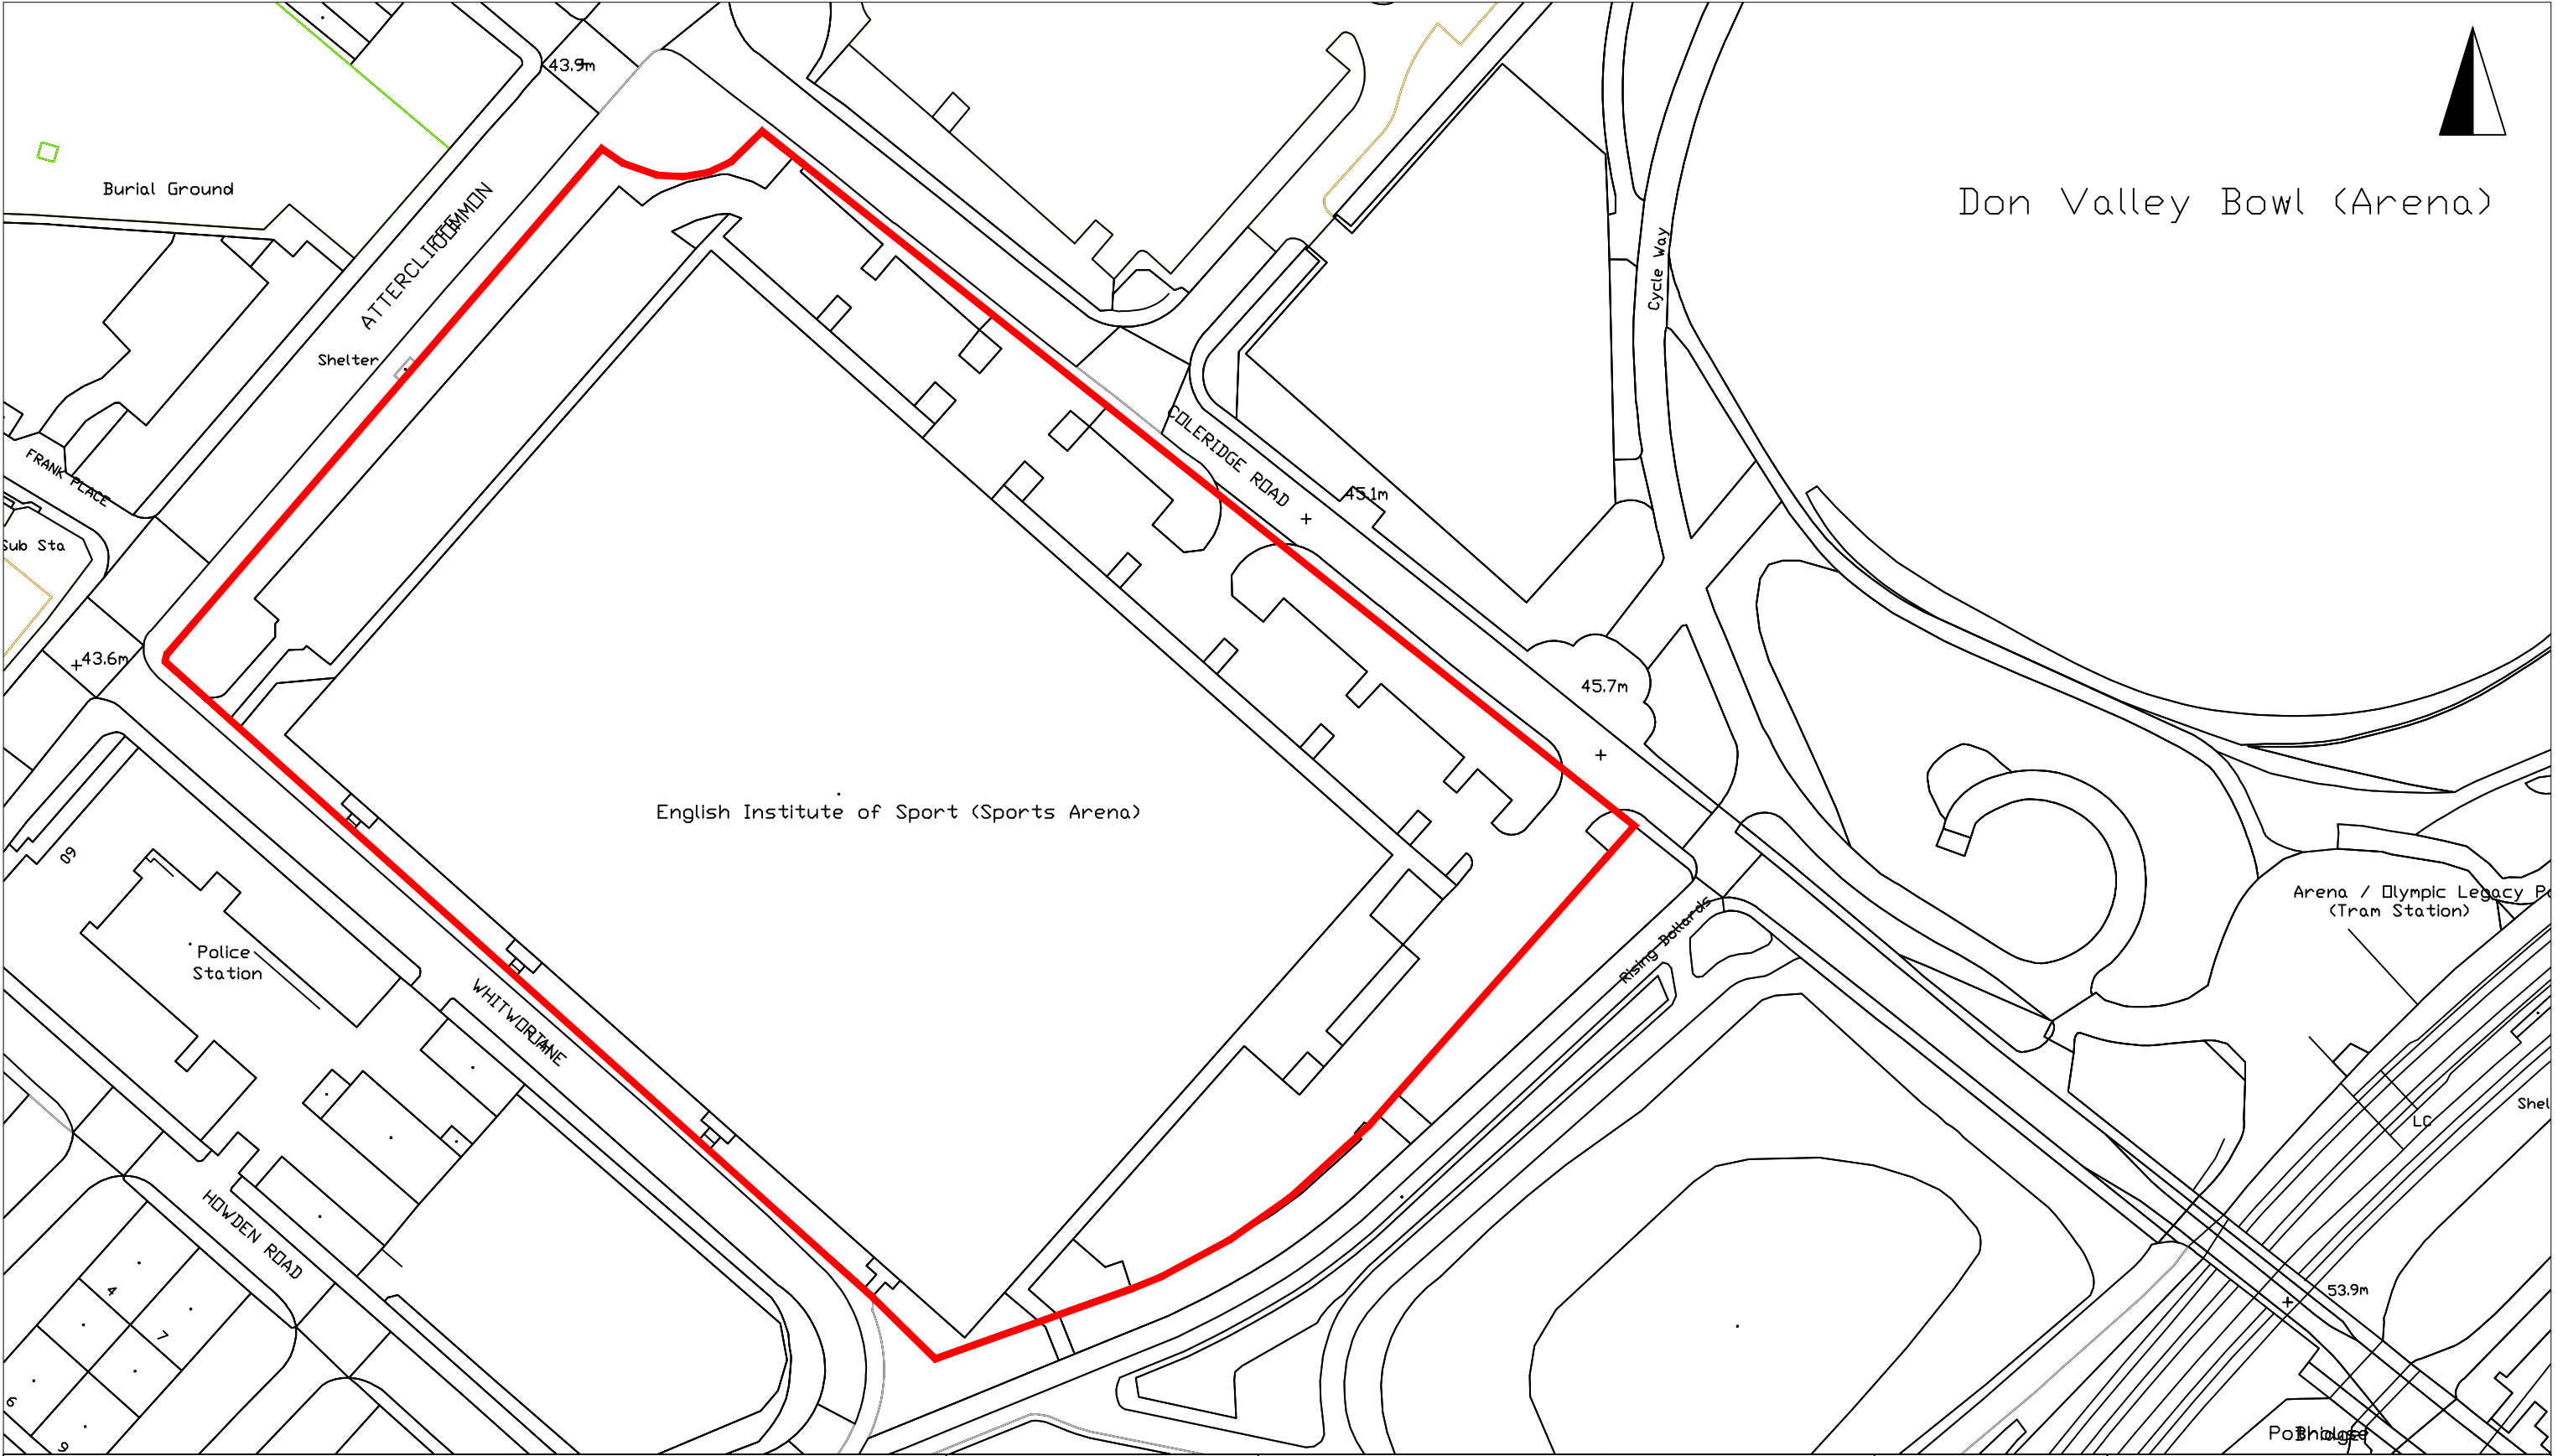

Notes:

COPYRIGHT
Maps are reproduced from Ordnance Survey with permission of HMSO. OS License No. 100018816.
This drawing is protected by copyright. The Copyright owner is Sheffield City Council.

Building

Drawing Title
English Institute of Sport
Sheffield
S9 5DA

Location

Drawing No/File No

Project Ref.

Drawn TW

Scale
1:1000


Date
05/11/2024


Rev.

A3


Sheffield
City Council

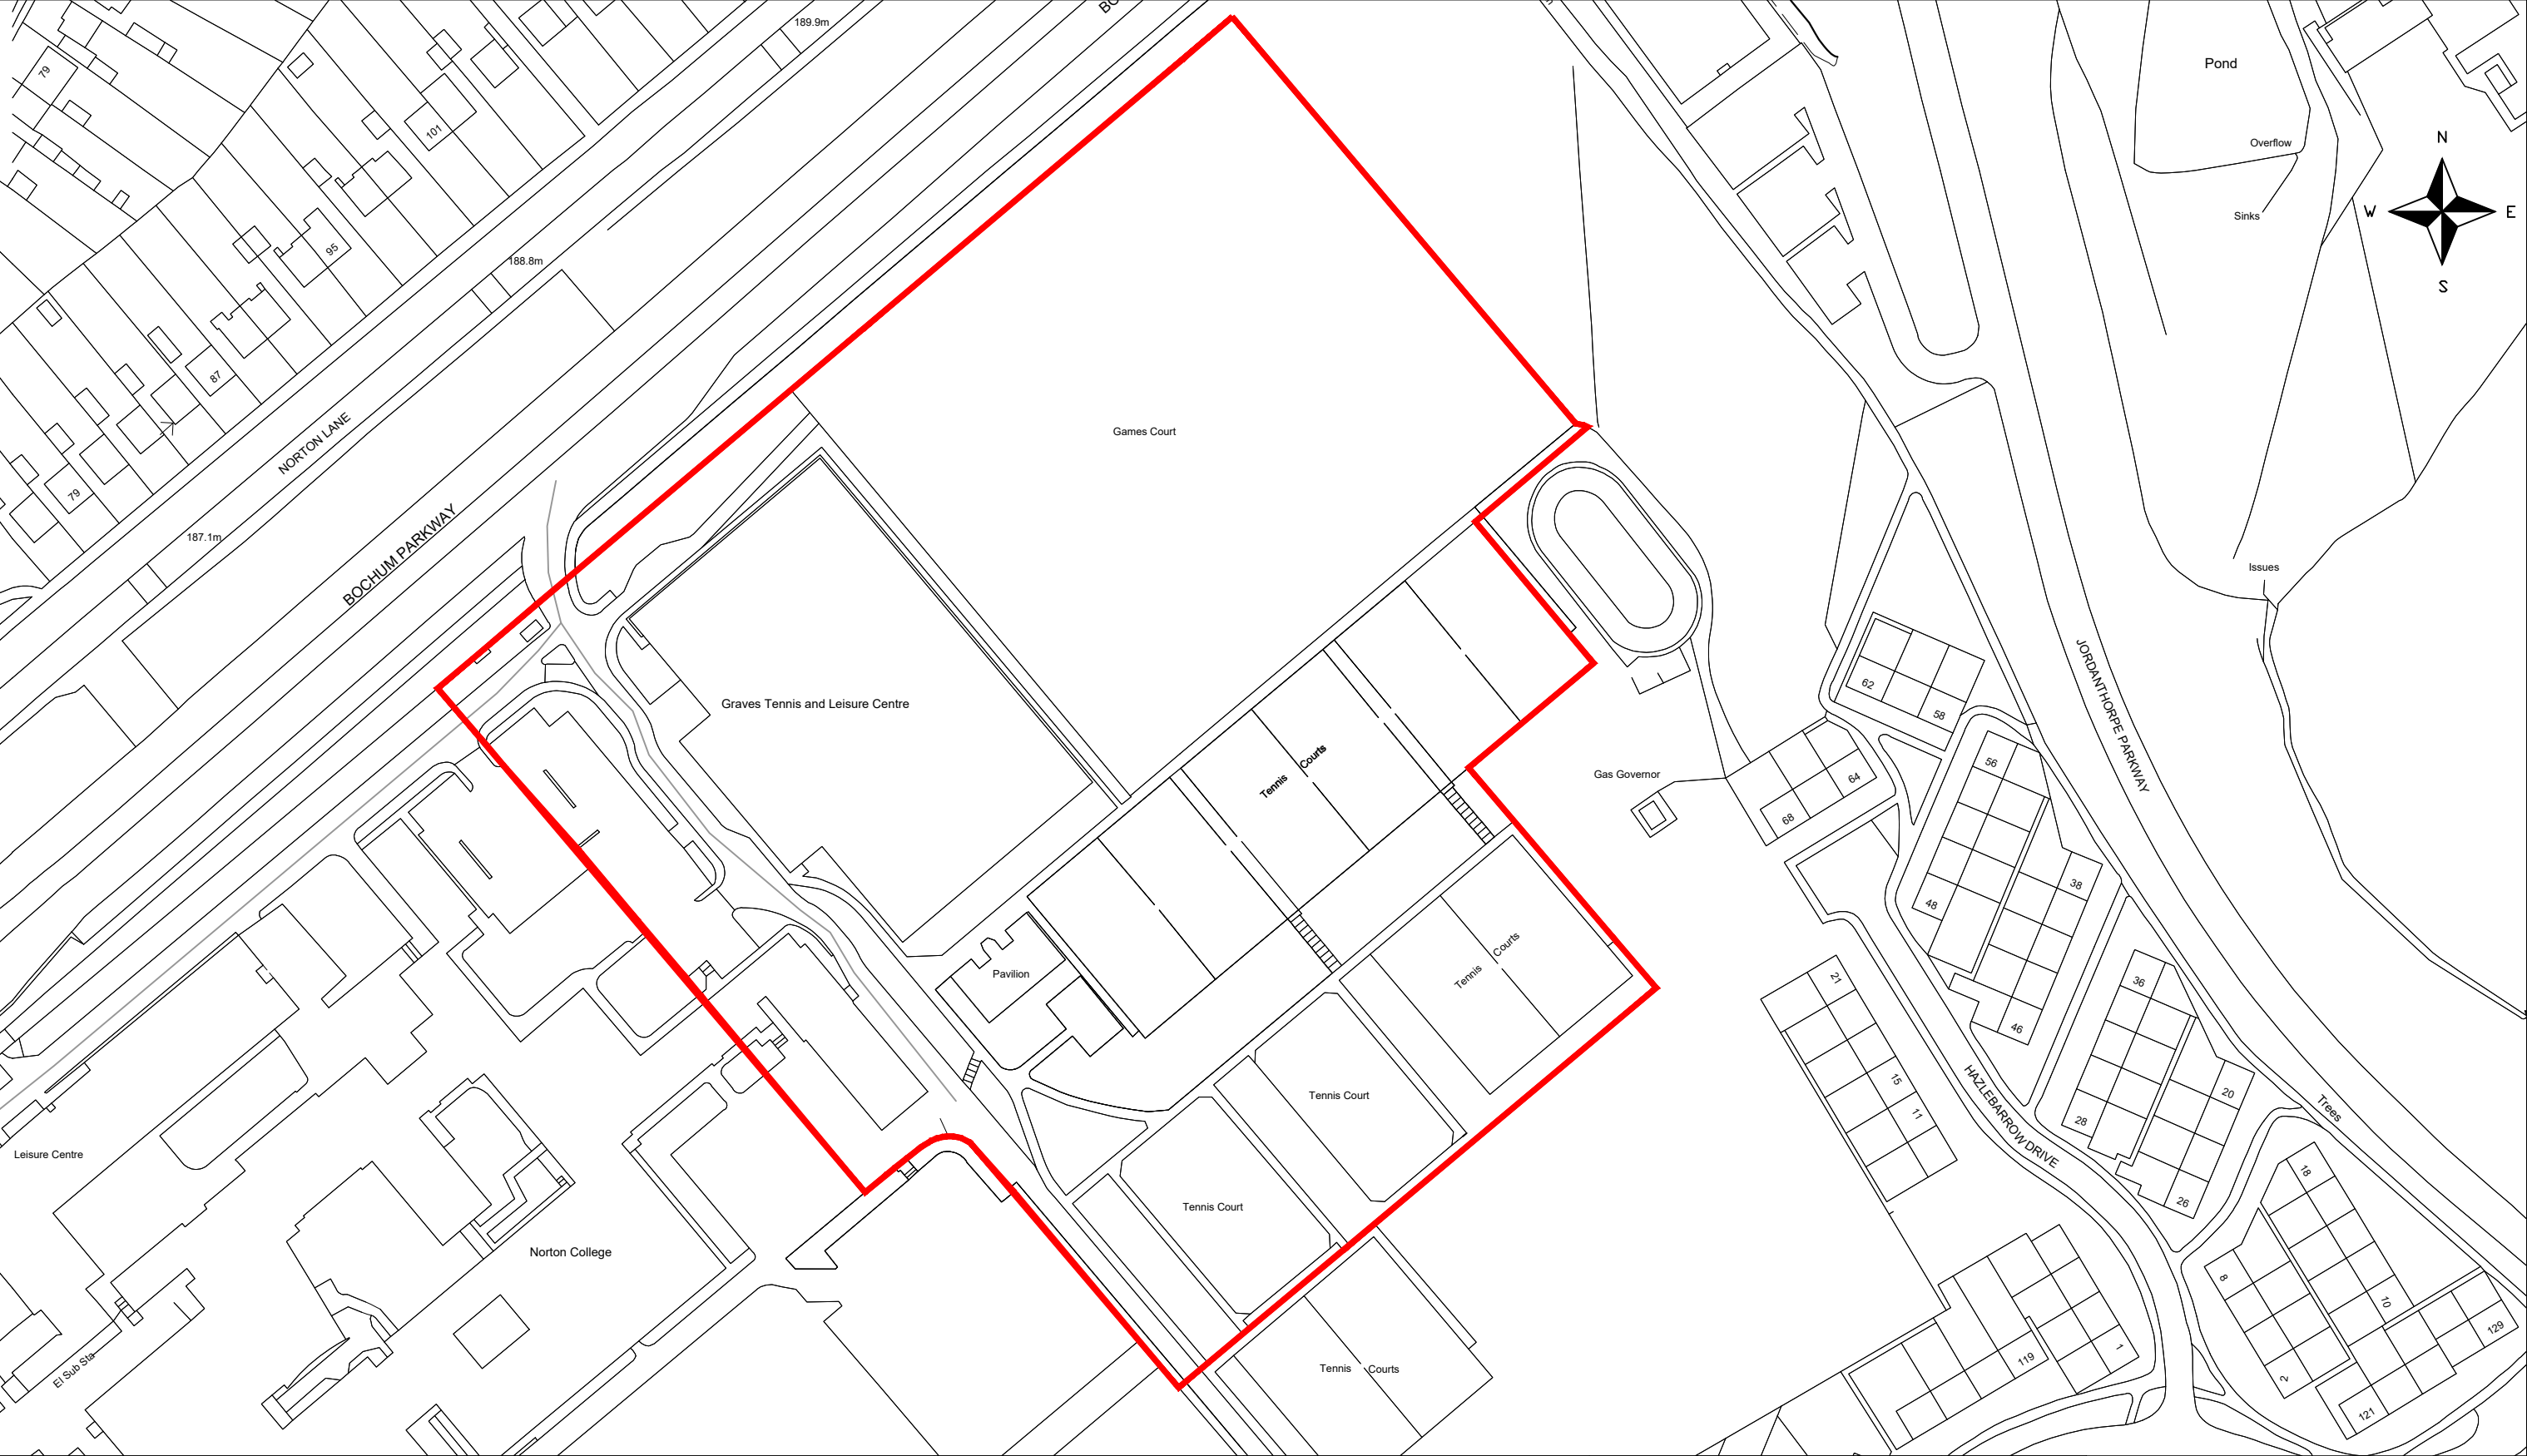


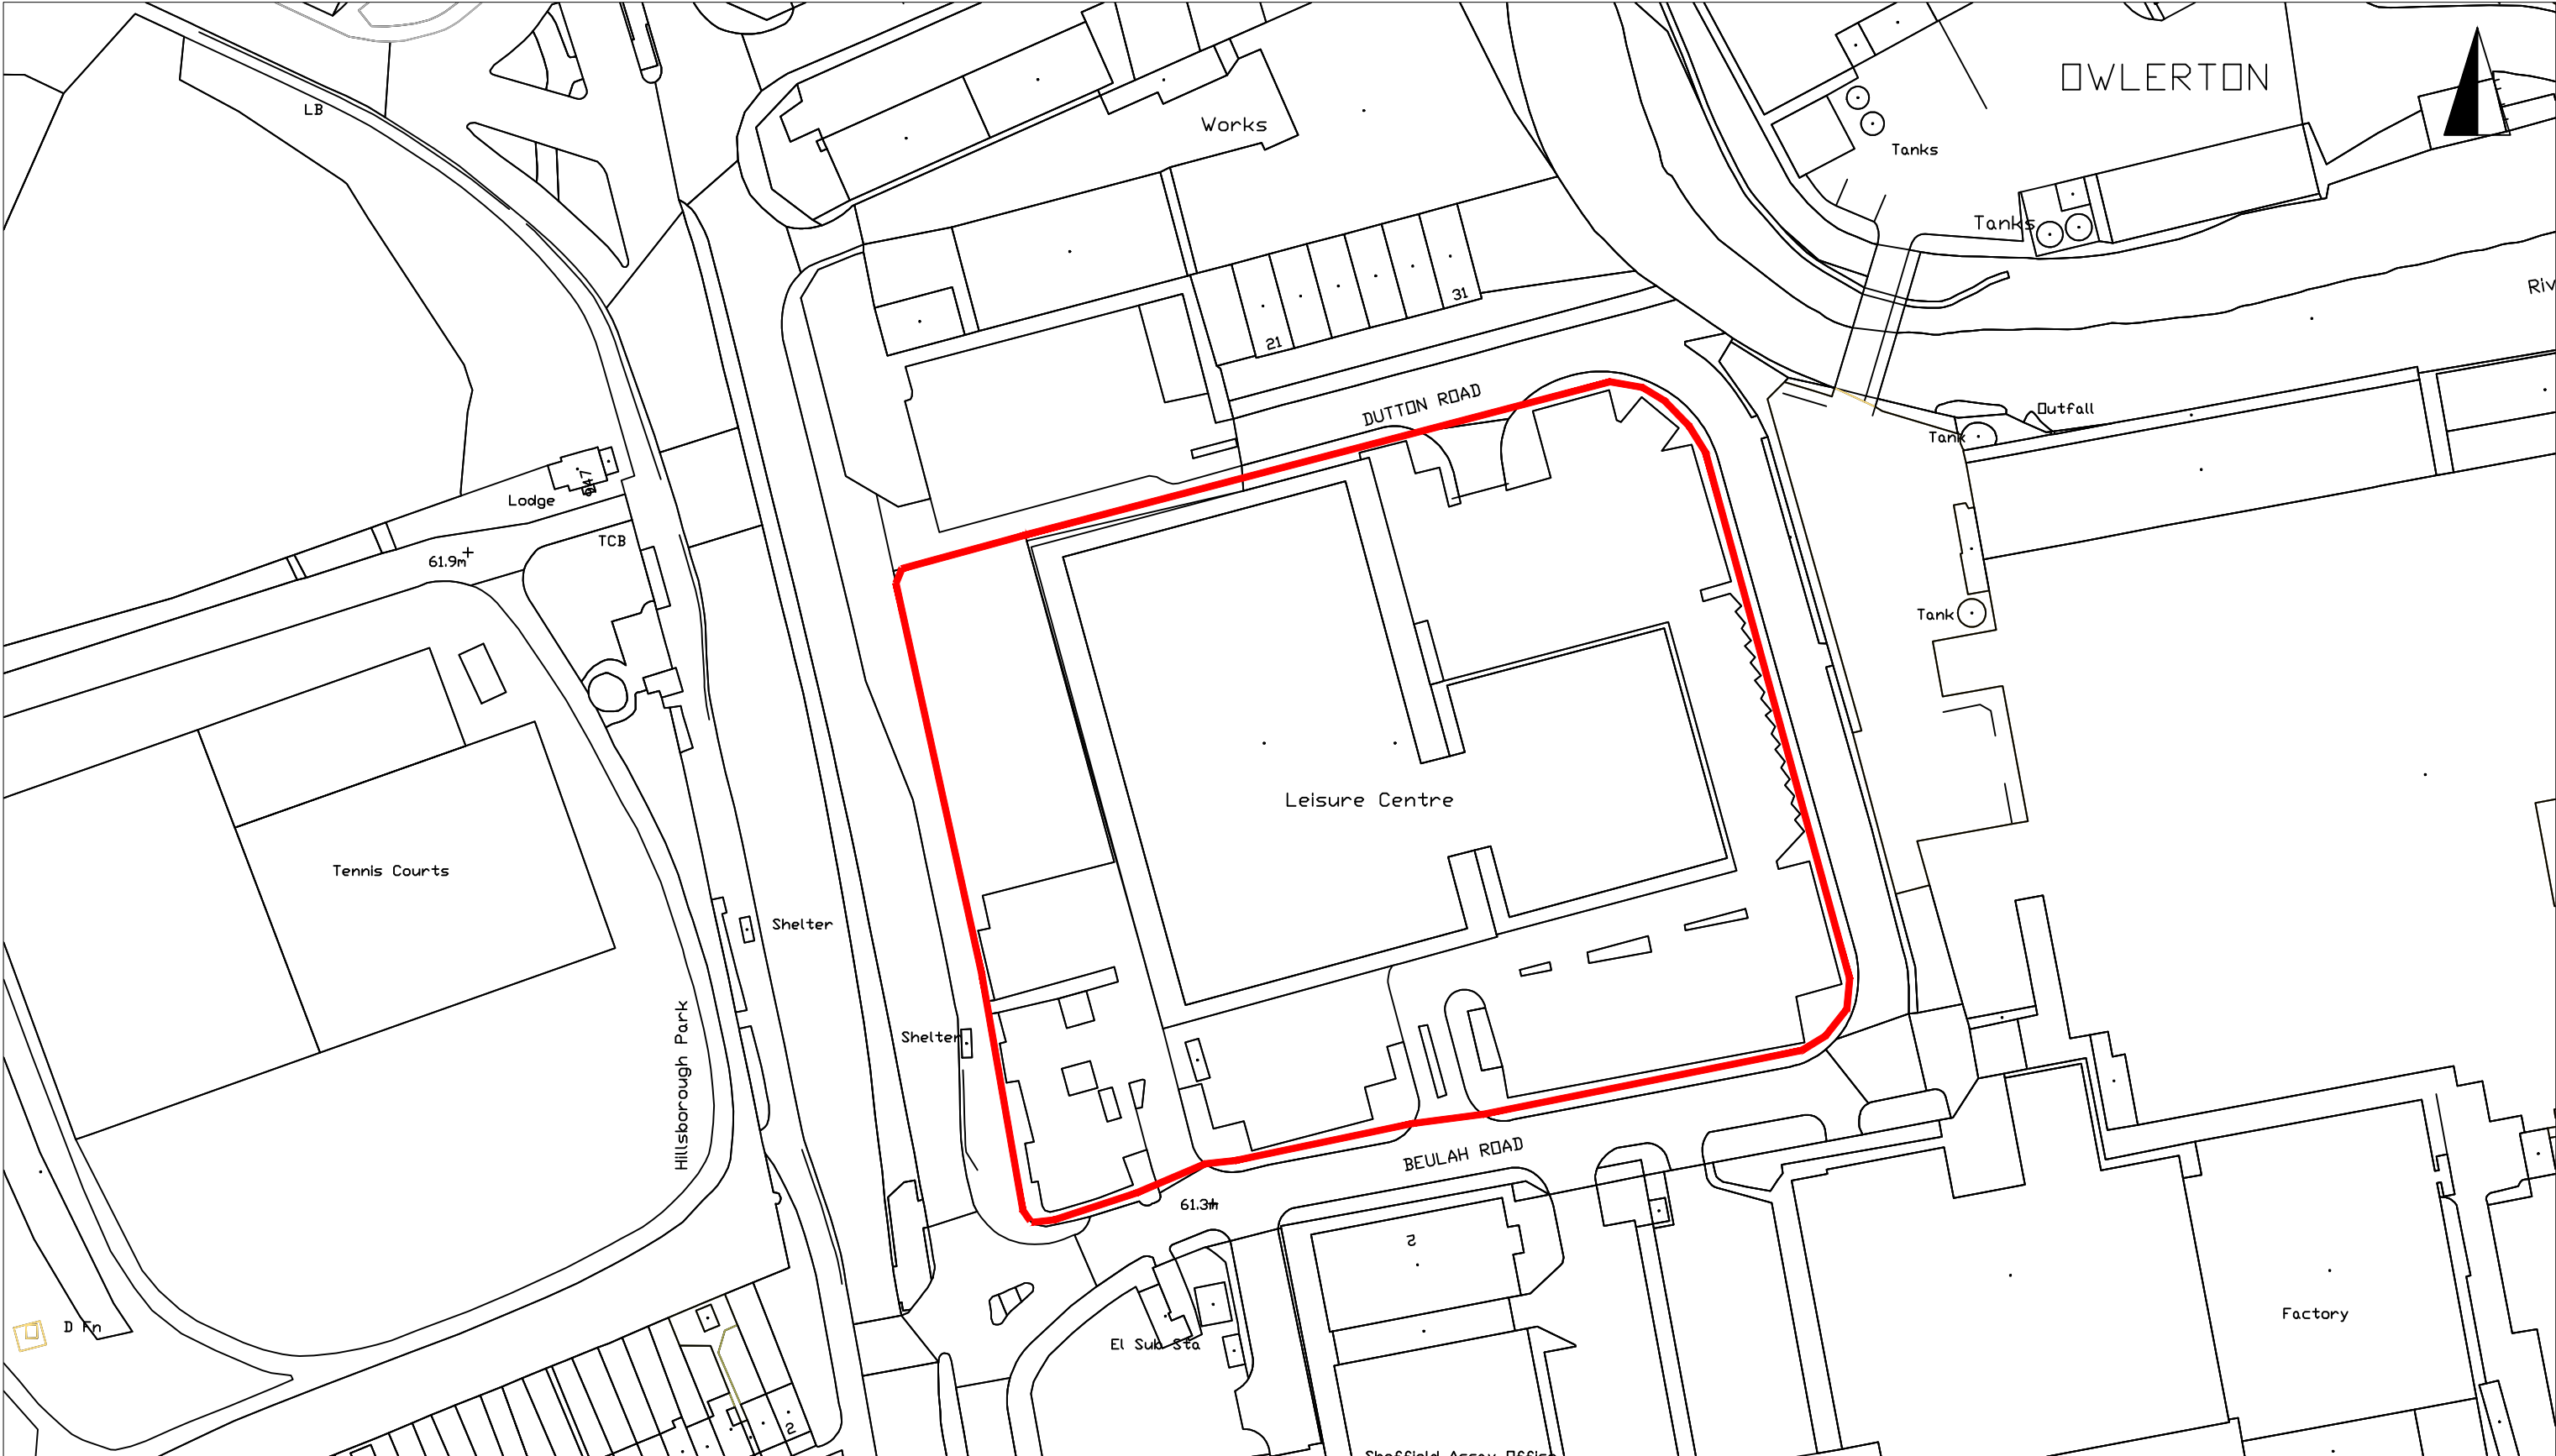


Notes:	Building	Drawing Title GRAVES TENNIS CENTRE POST DEVELOPMENT SHEFFIELD S8	Scale 1:1250	
	Location	Drawing No/File No	Date 20/05/2022 Rev.	
	Project Ref.	Drawn AH	A3	

COPYRIGHT
Maps are reproduced from Ordnance Survey with permission of HMSO. OS License No. 100018816.
This drawing is protected by copyright. The Copyright owner is Sheffield City Council.

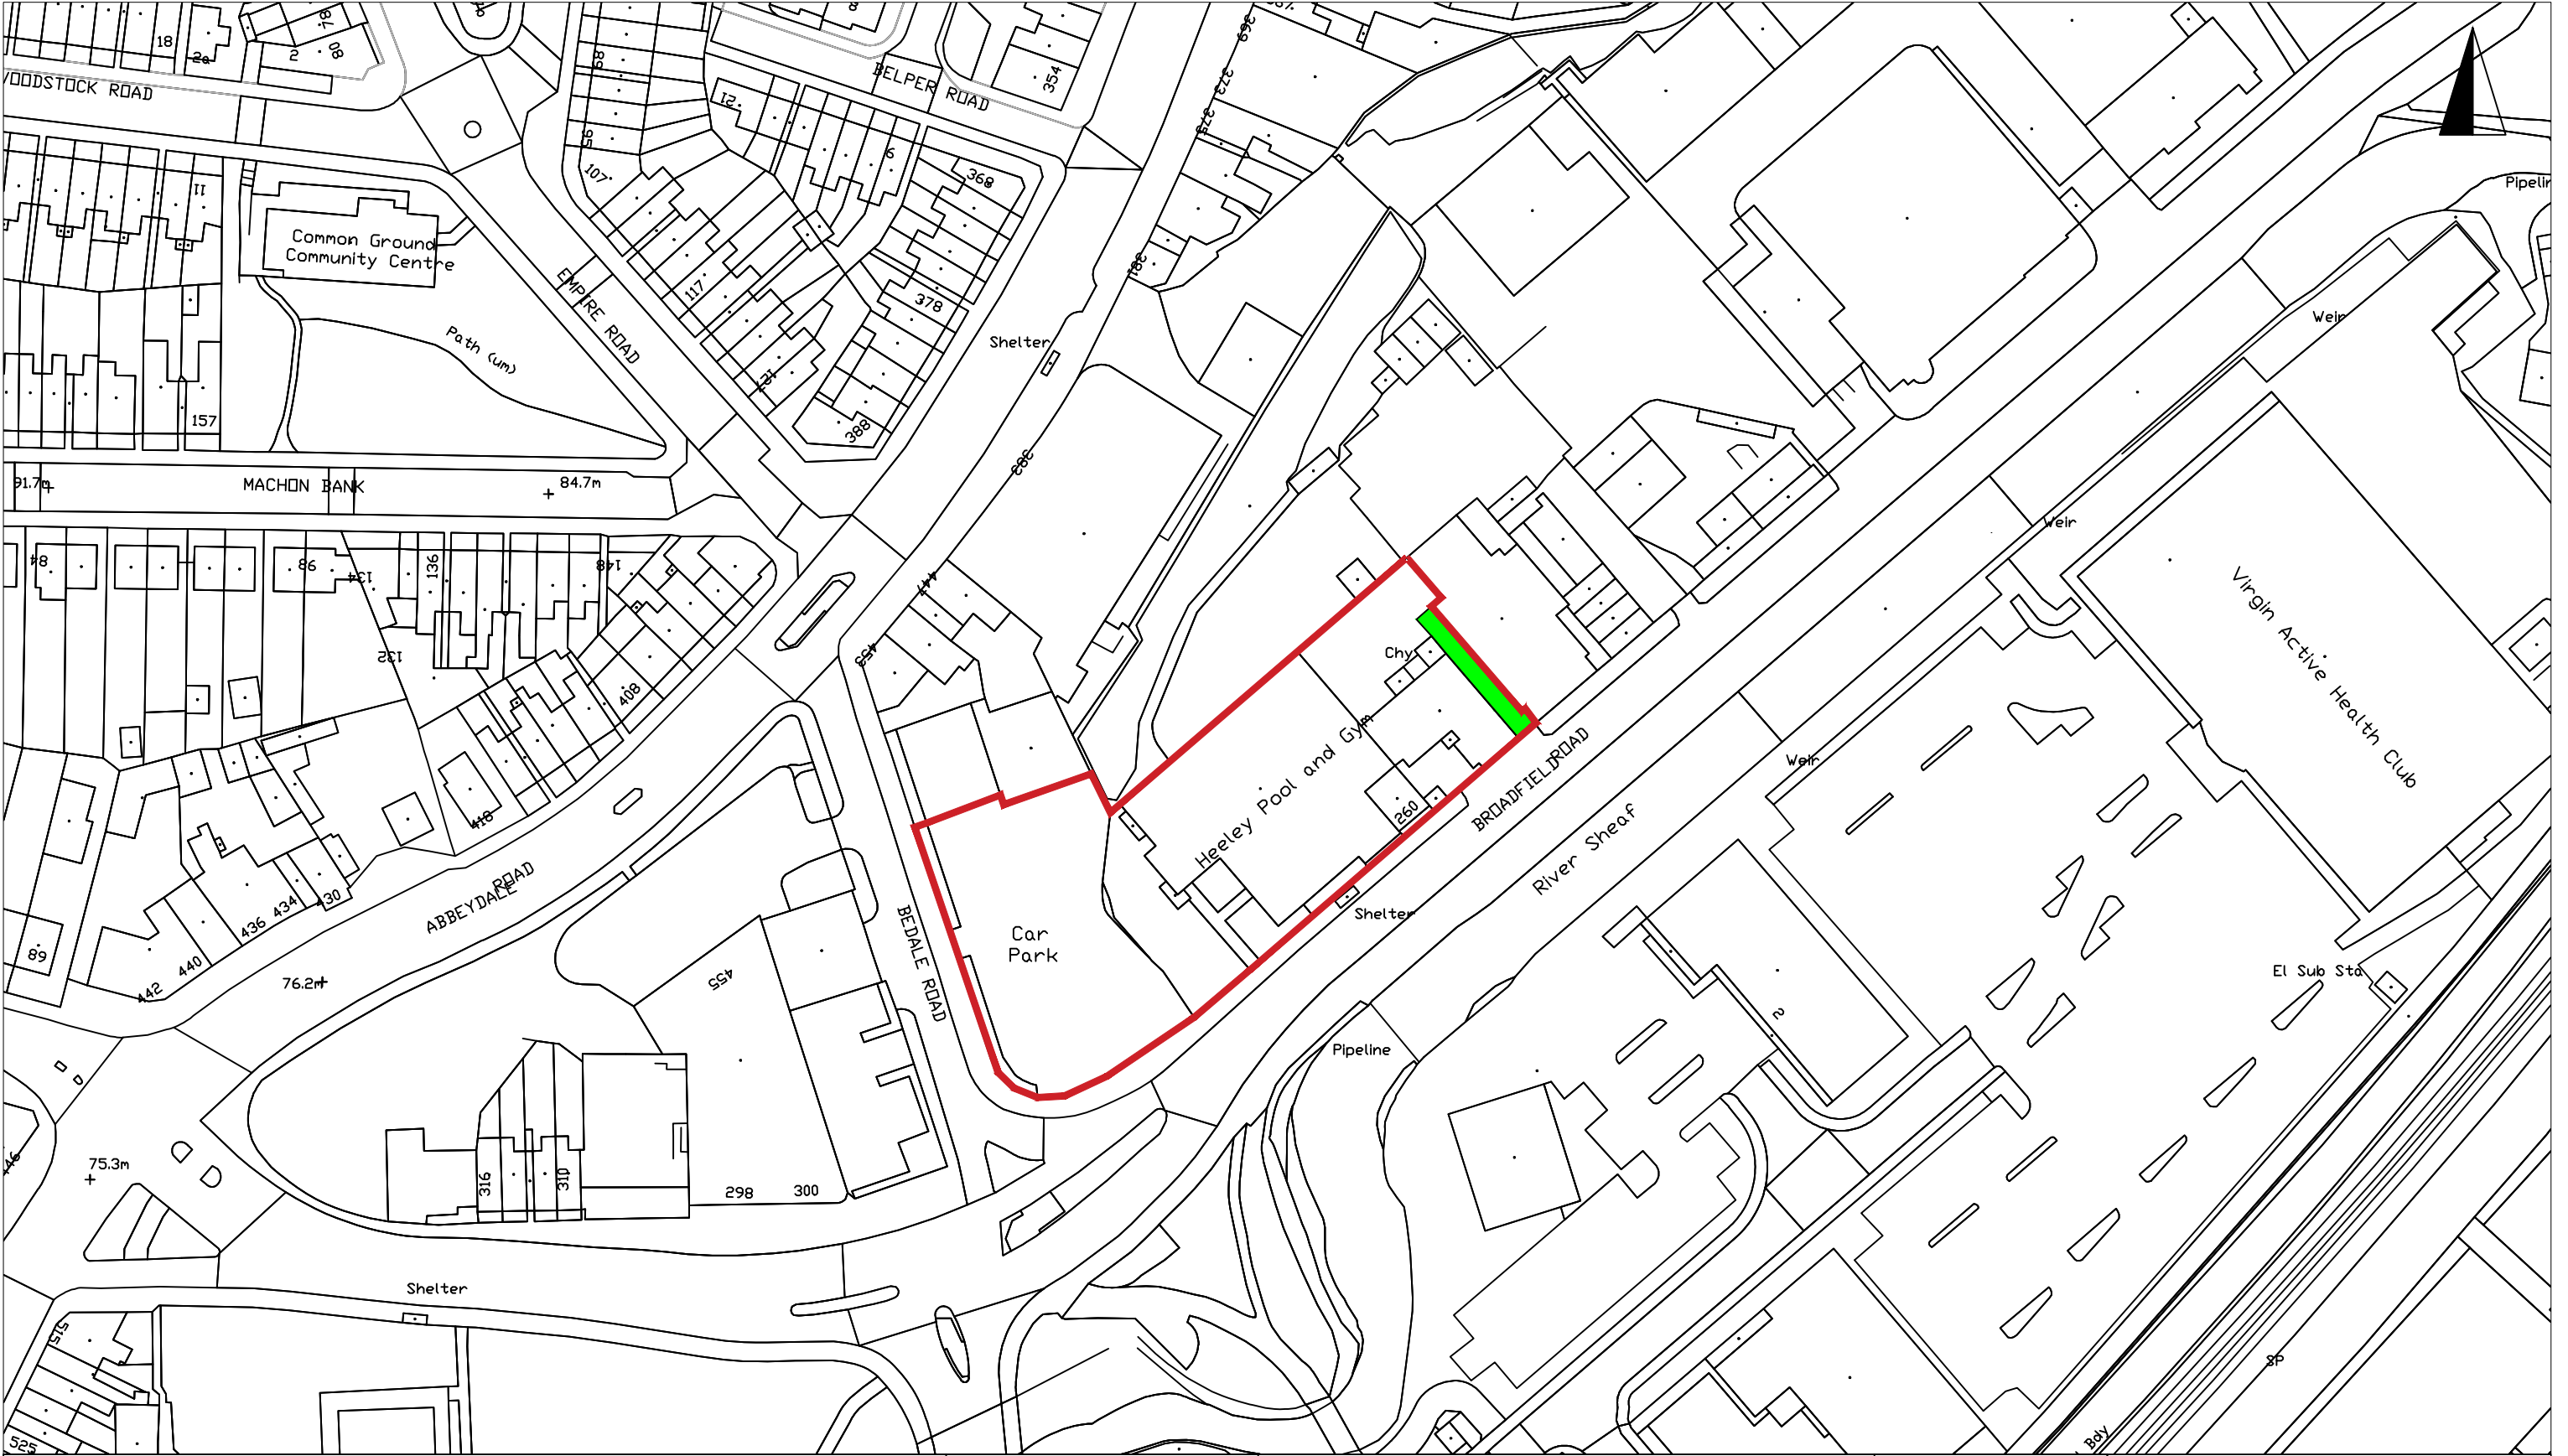

Notes:	Building	Drawing Title	Scale	
		Heeley Pool and Gym	1:1000	
		Broadfield Road	Date	
	Location	Sheffield	08/11/2024	
	Project Ref.	Drawing No/File No	Rev.	
		Drawn TW	A3	



Notes:

COPYRIGHT
Maps are reproduced from Ordnance Survey with permission of HMSO. OS License No. 100018816.
This drawing is protected by copyright. The Copyright owner is Sheffield City Council.

Building

Location

Project Ref.

Drawing Title

Hillsborough Leisure Centre
Beulah Road
Sheffield
S6 2AN

Drawing No/File No

Drawn TW

Scale

1:1000

Date


08/11/2024

Rev.

A3

Sheffield
City Council



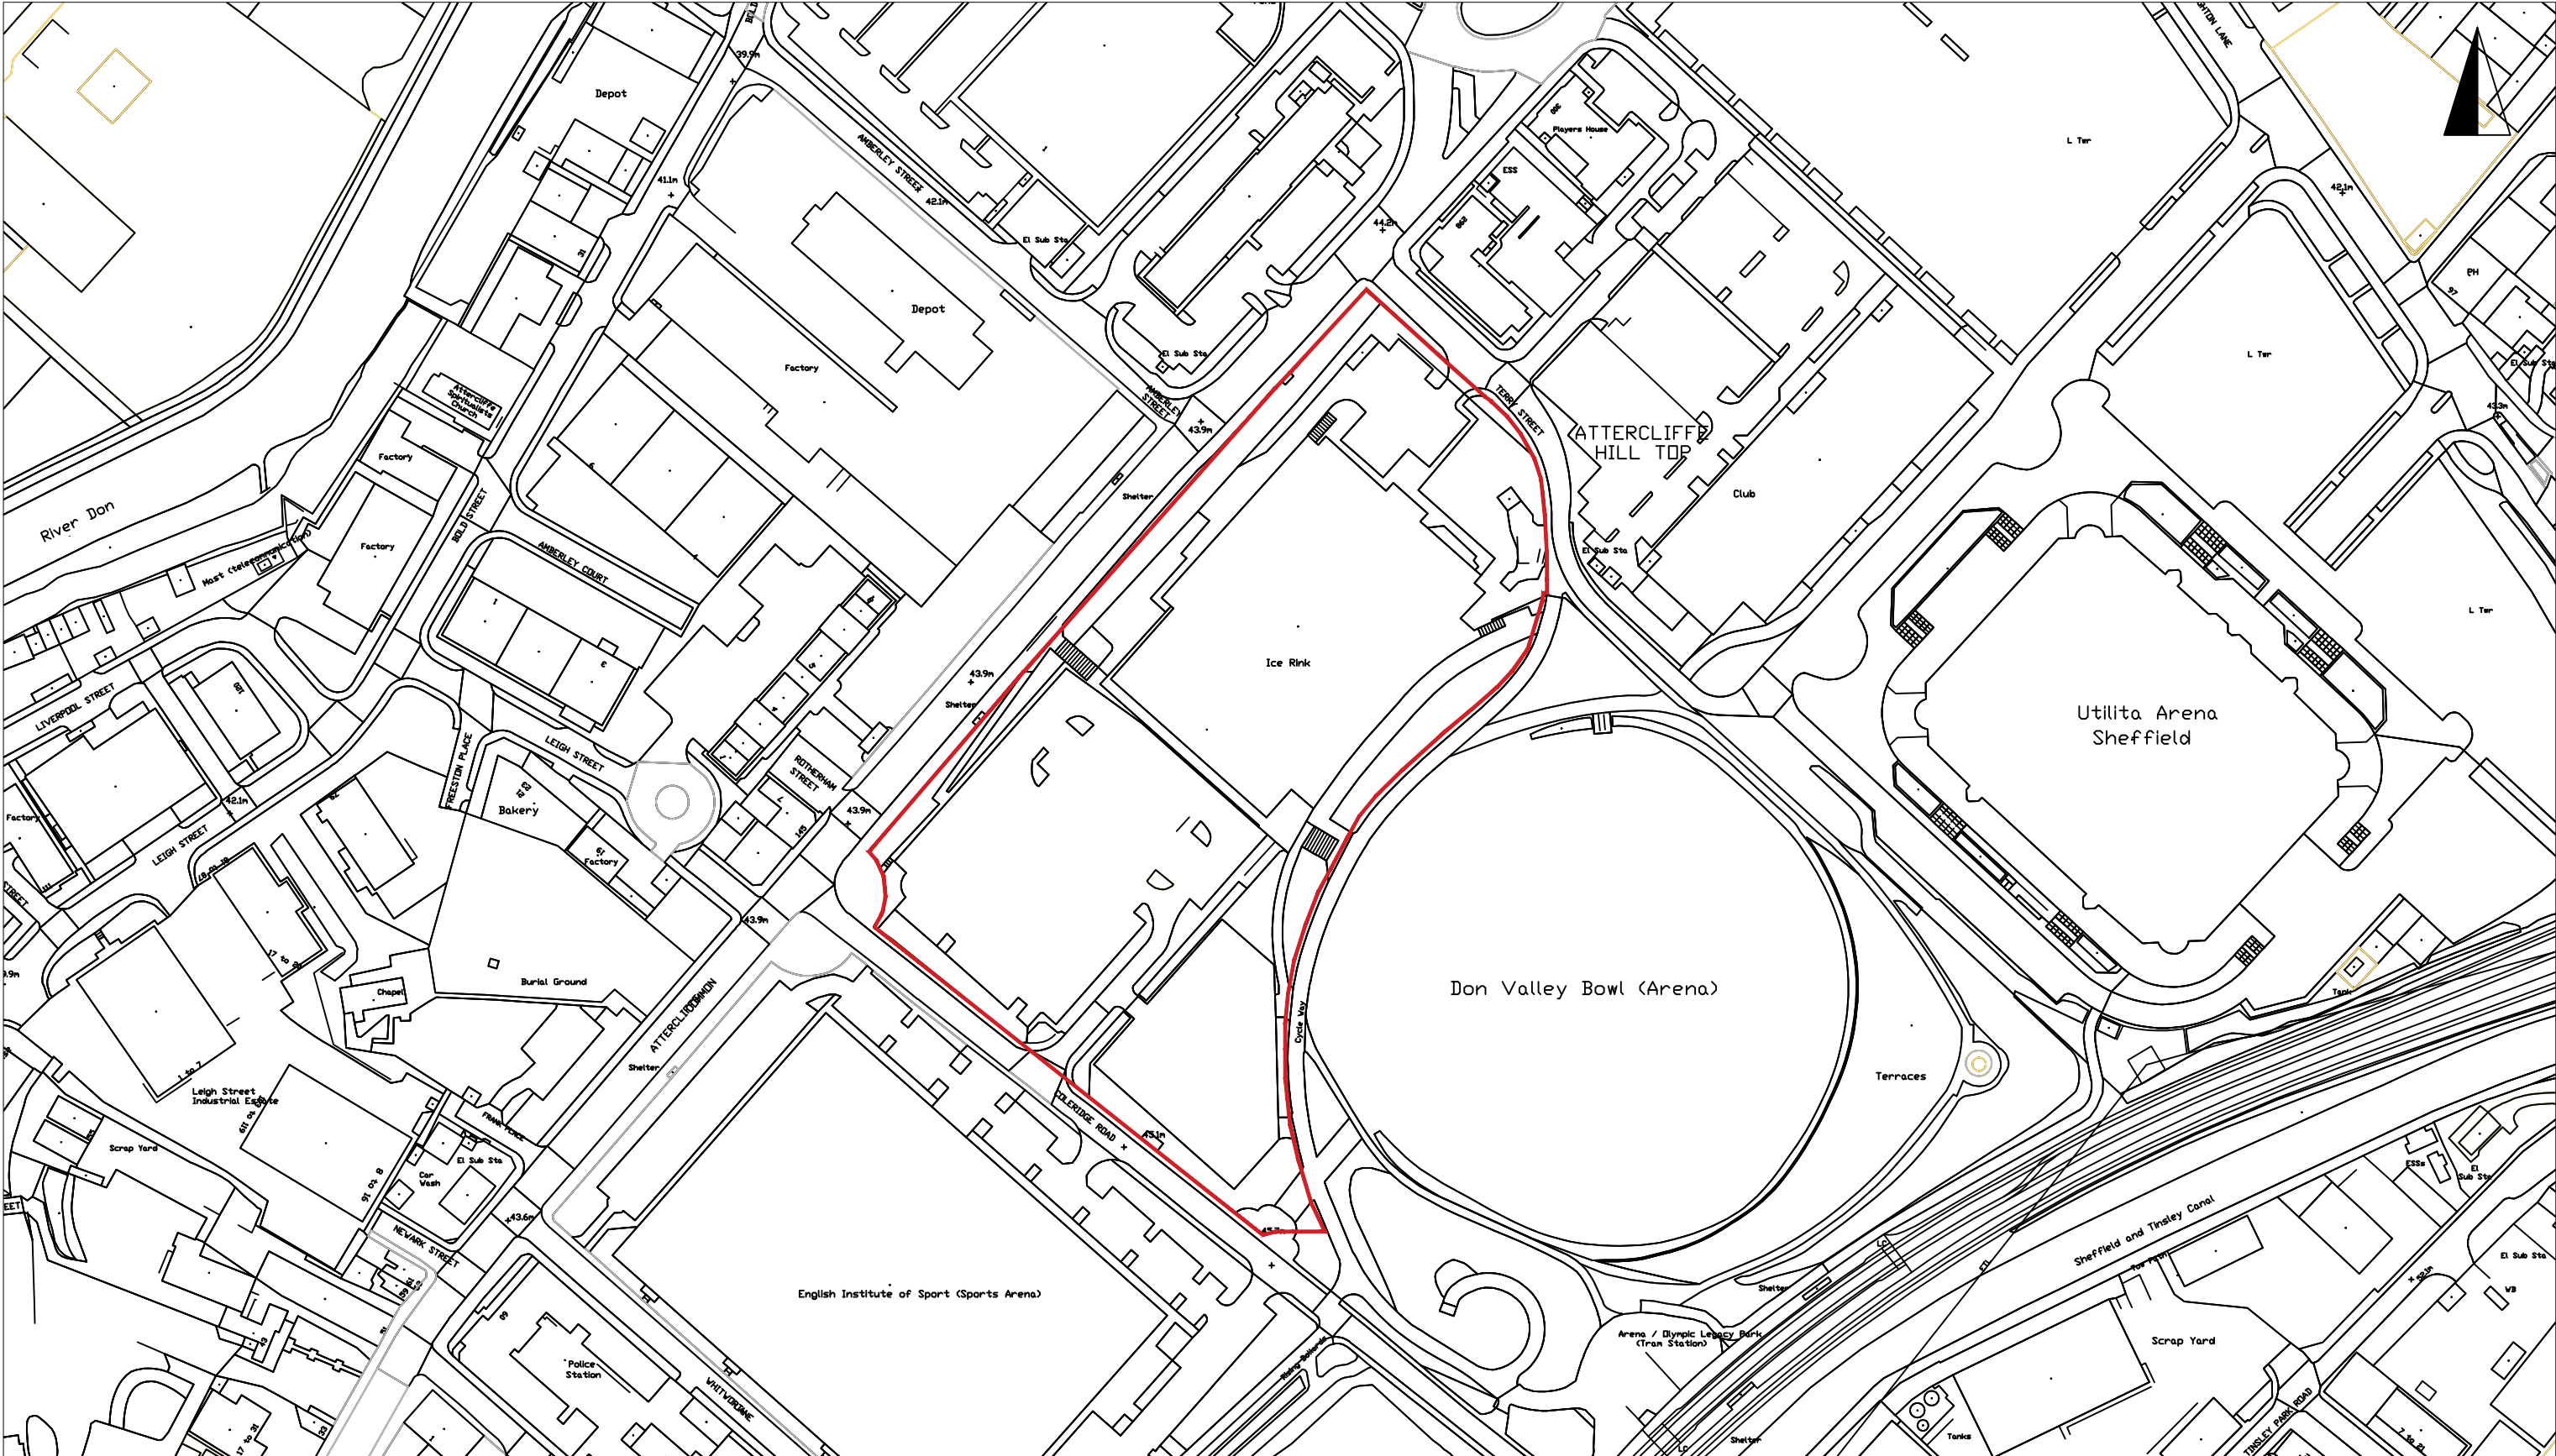

Notes:

COPYRIGHT
Maps are reproduced from Ordnance Survey with permission of HMSO. OS License No. 100018816.
This drawing is protected by copyright. The Copyright owner is Sheffield City Council.

Building

Location

Project Ref.

Drawing Title
Ice Sheffield
Sheffield
S9 5DA

Drawing No/File No

Drawn TW

Scale
1:2000


Date
05/11/2024

Rev.

A3

Sheffield
City Council



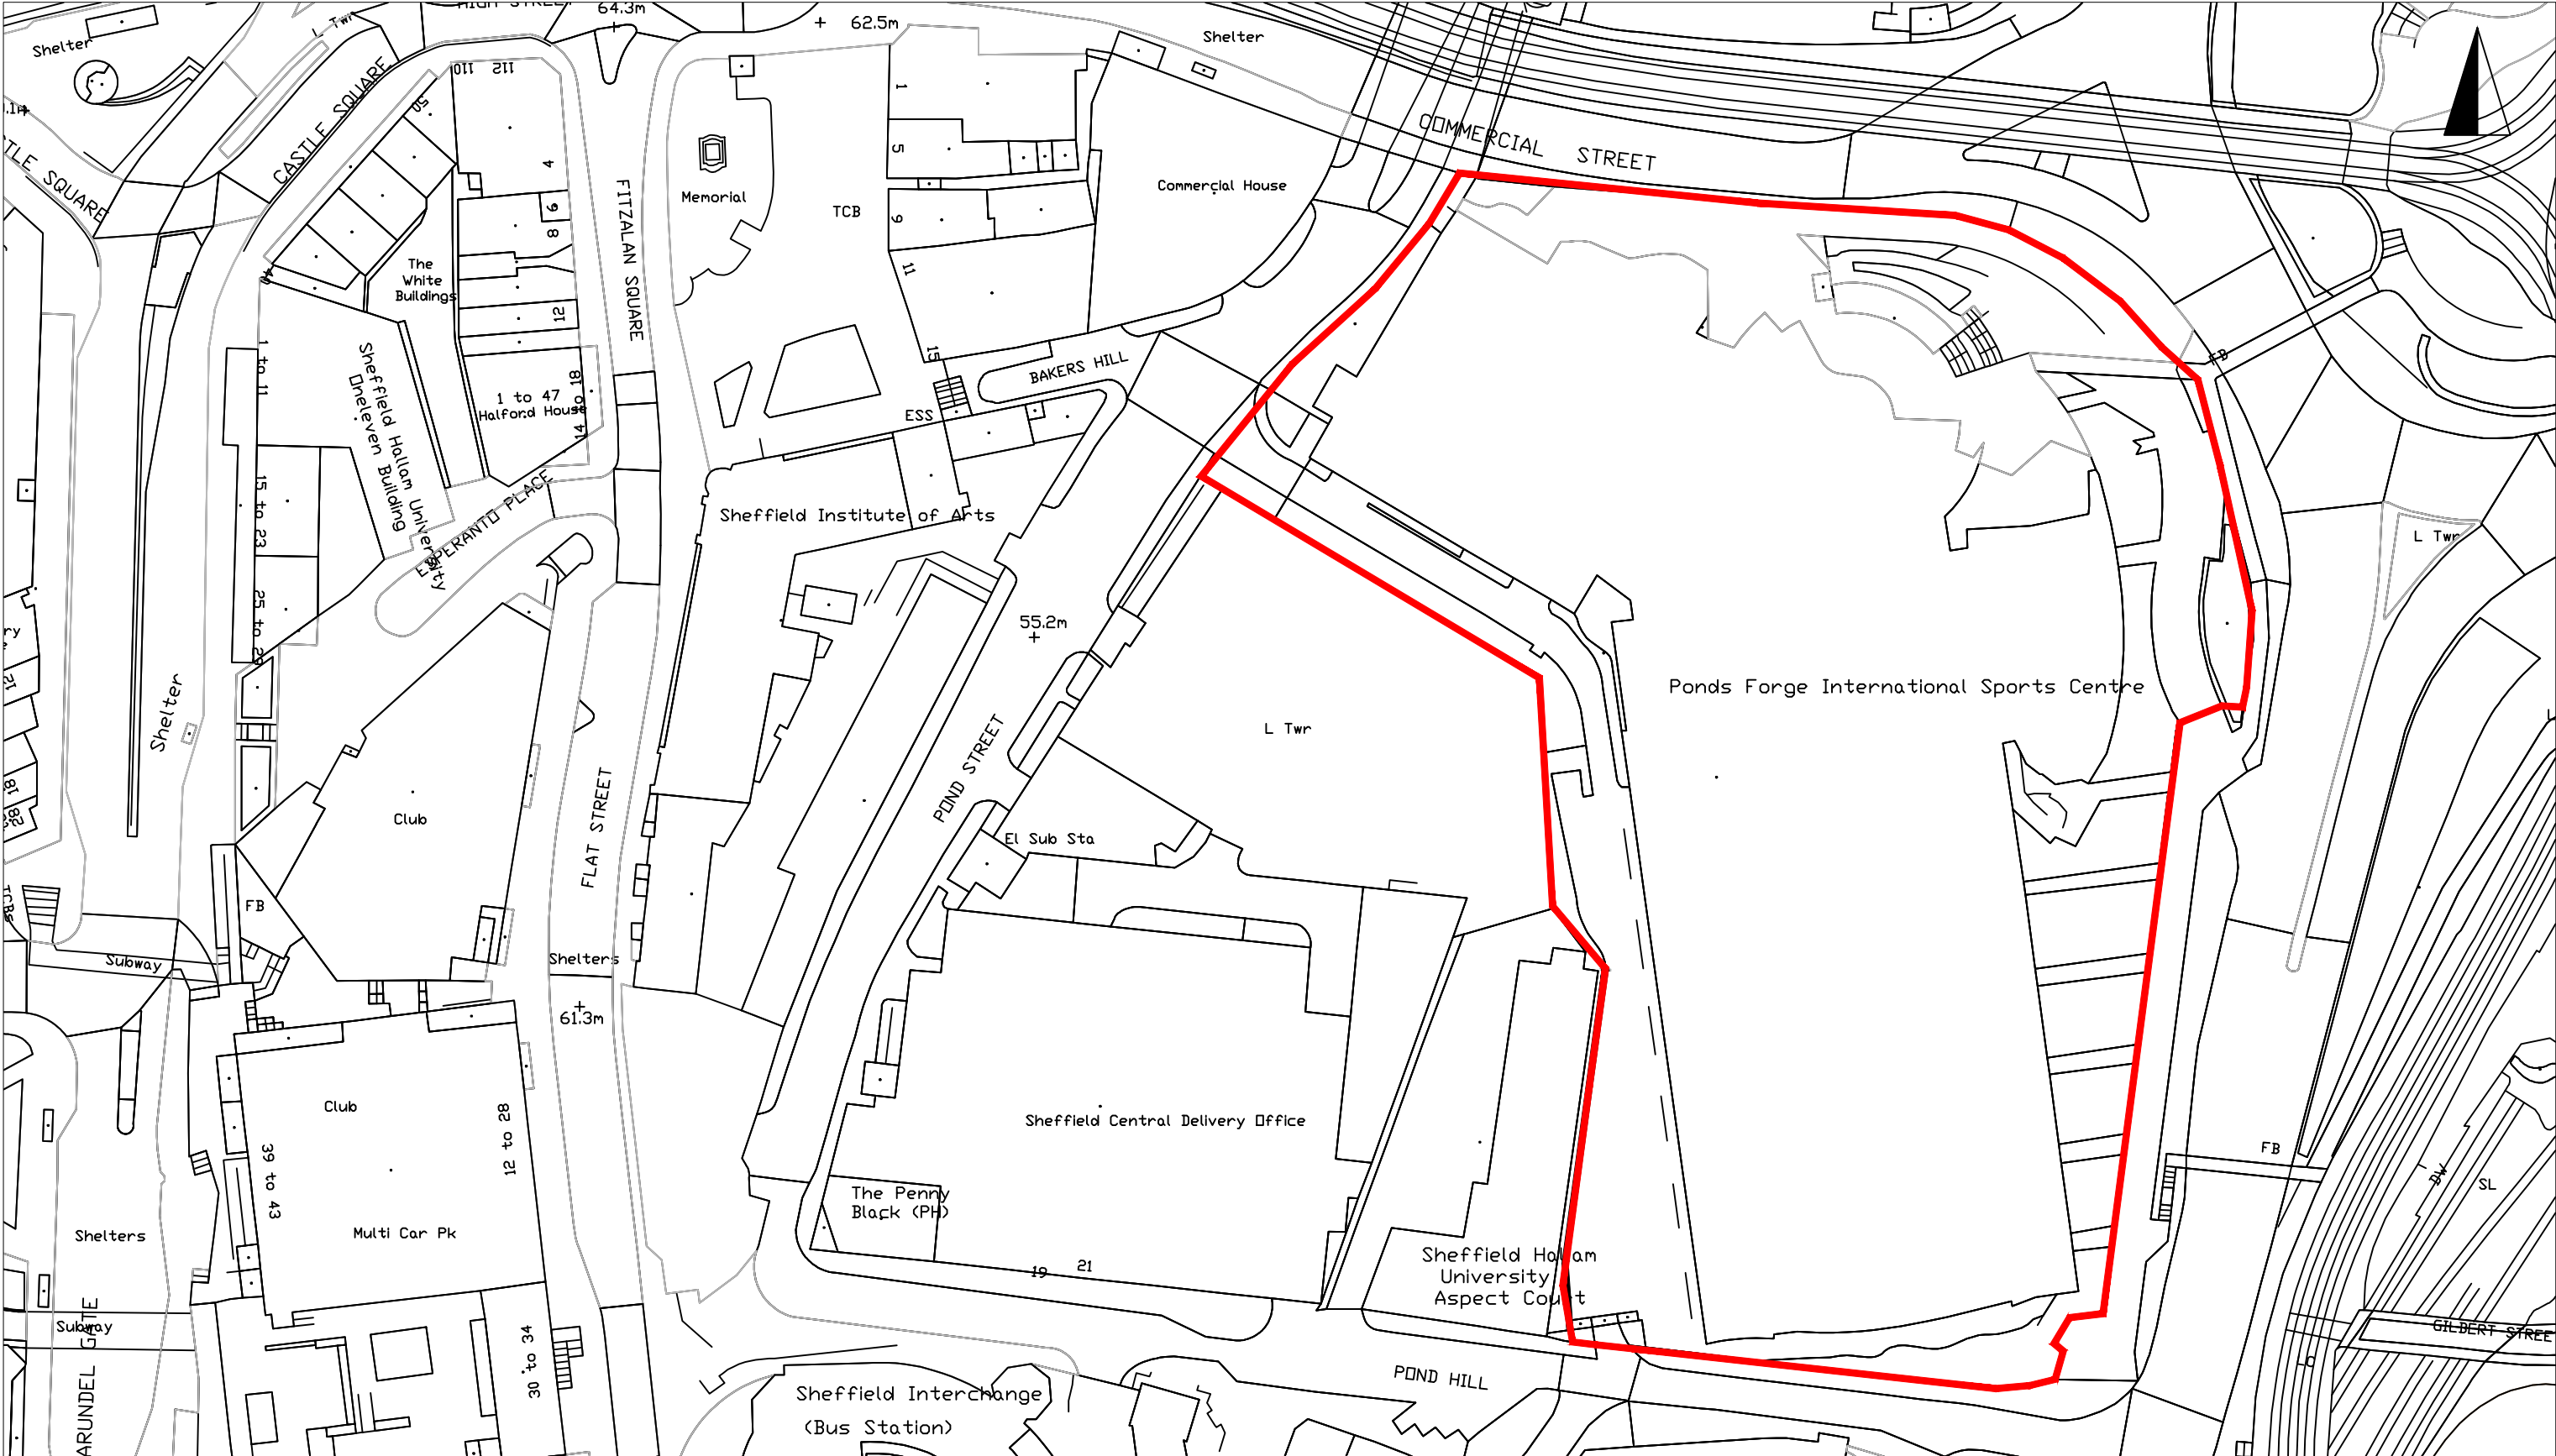

Notes:

COPYRIGHT
Maps are reproduced from Ordnance Survey with permission of HMSO. OS License No. 100018816.
This drawing is protected by copyright. The Copyright owner is Sheffield City Council.

Building

Drawing Title
Ponds Forge
Sheffield
S1 2PZ

Scale
1:1000

Date
08/11/2024

Sheffield
City Council



Location


Drawing No/File No

Rev.

Project Ref.

Drawn TW

A3

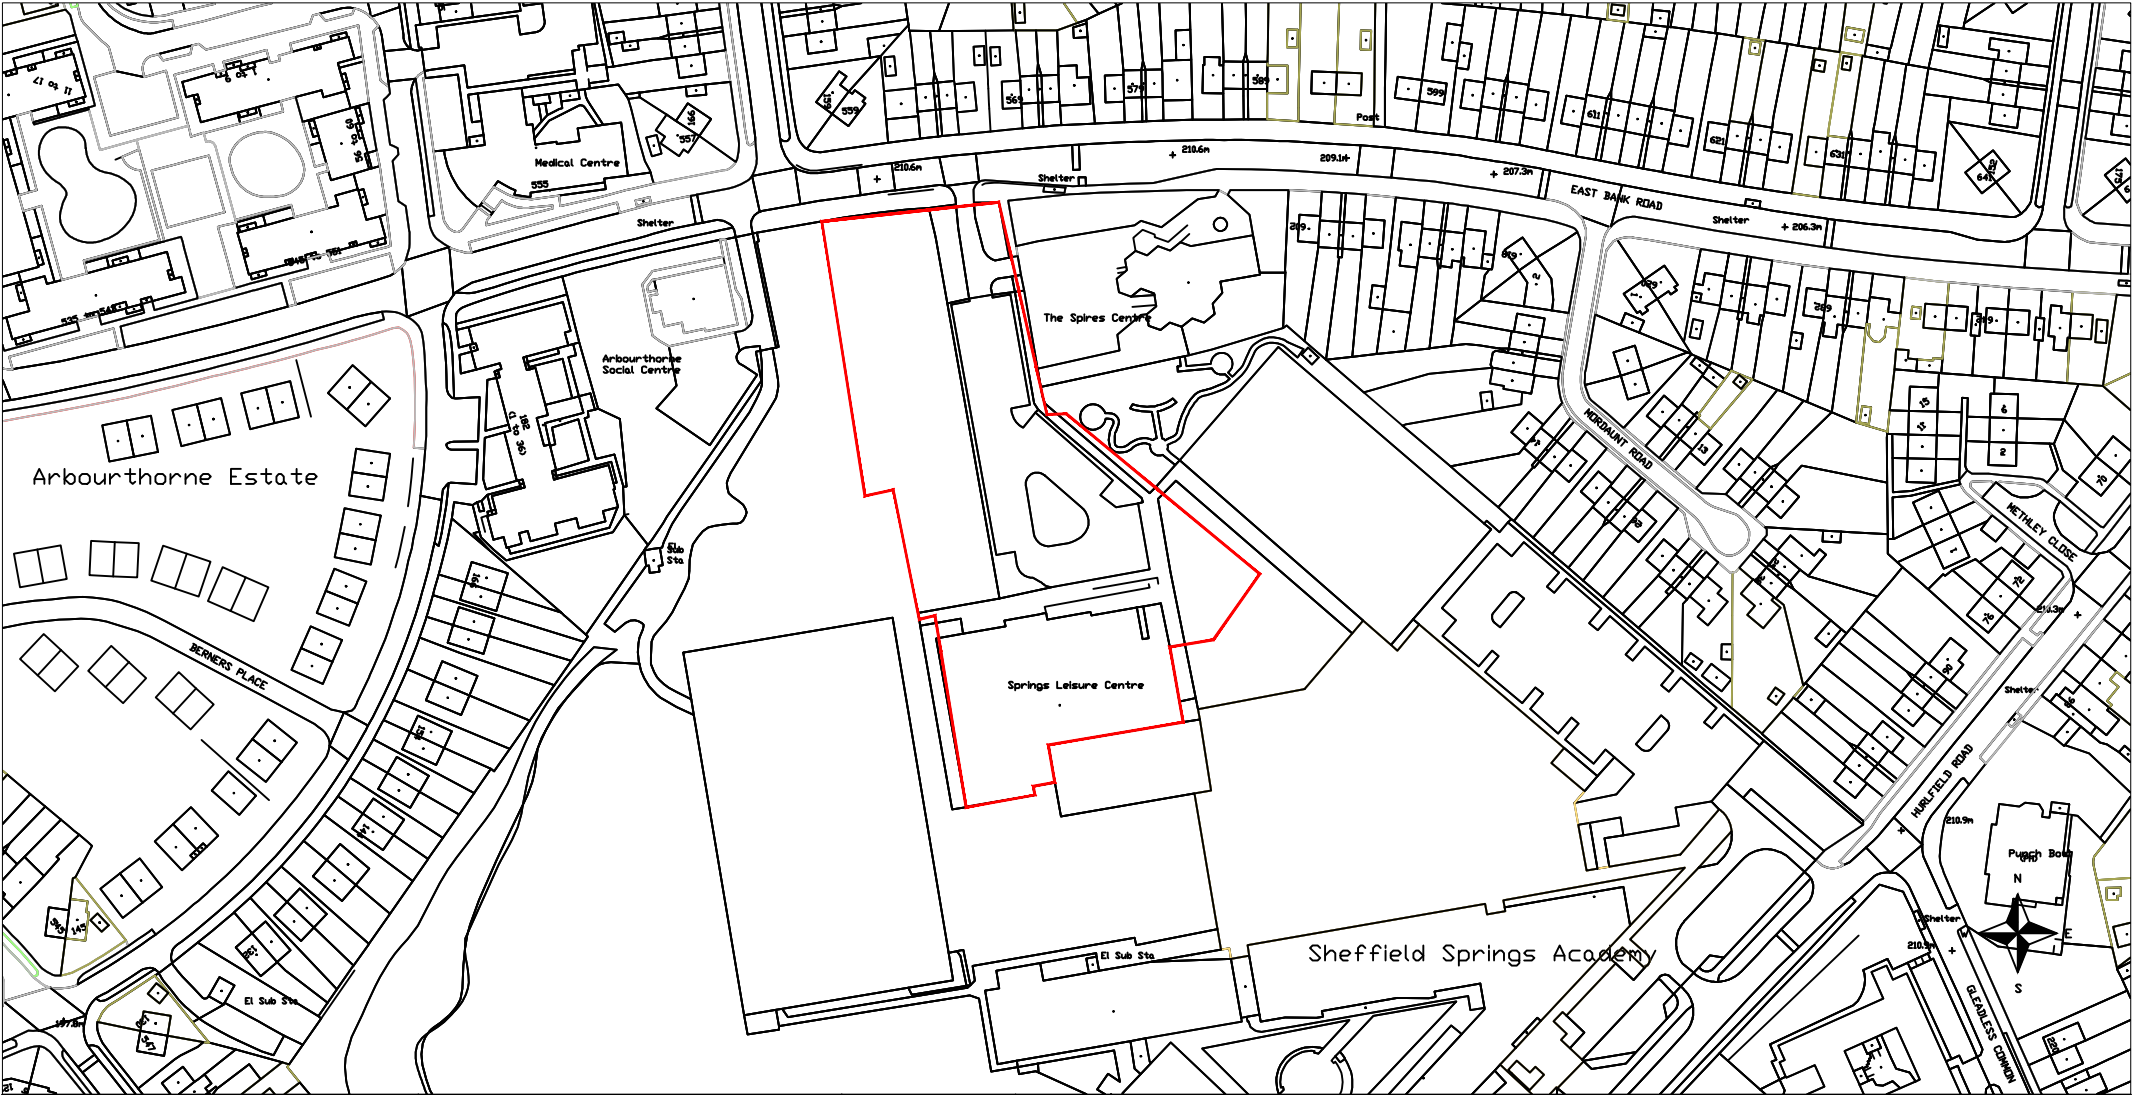


Building	Drawing Title	Scale	<div>Sheffield City Council</div>
		1:2000	
Name	Ref	Date	
		26/11/2024	
TW			
Maps are reproduced from Ordnance Survey with permission of HMSO. OS License No. 100018816. This drawing is protected by copyright. The Copyright owner is Sheffield City Council.			



Rev	Wall types added. Fire strategy comments incorporated			GK	24.07.14	
Description					By	Date
Client	Kier					
Job	Sheffield North Active					
Drawing	Proposed Ground Floor Plan					
Drawg. No.	P3963 - 210				Rev	A
Date	16/07/14	Scale	1 : 100		@ A1	
Design Status	GK		MJH	Approved	GK	
	Feasibility		Tender	Construction		
	Design		Contract	As Built		

POZZONI

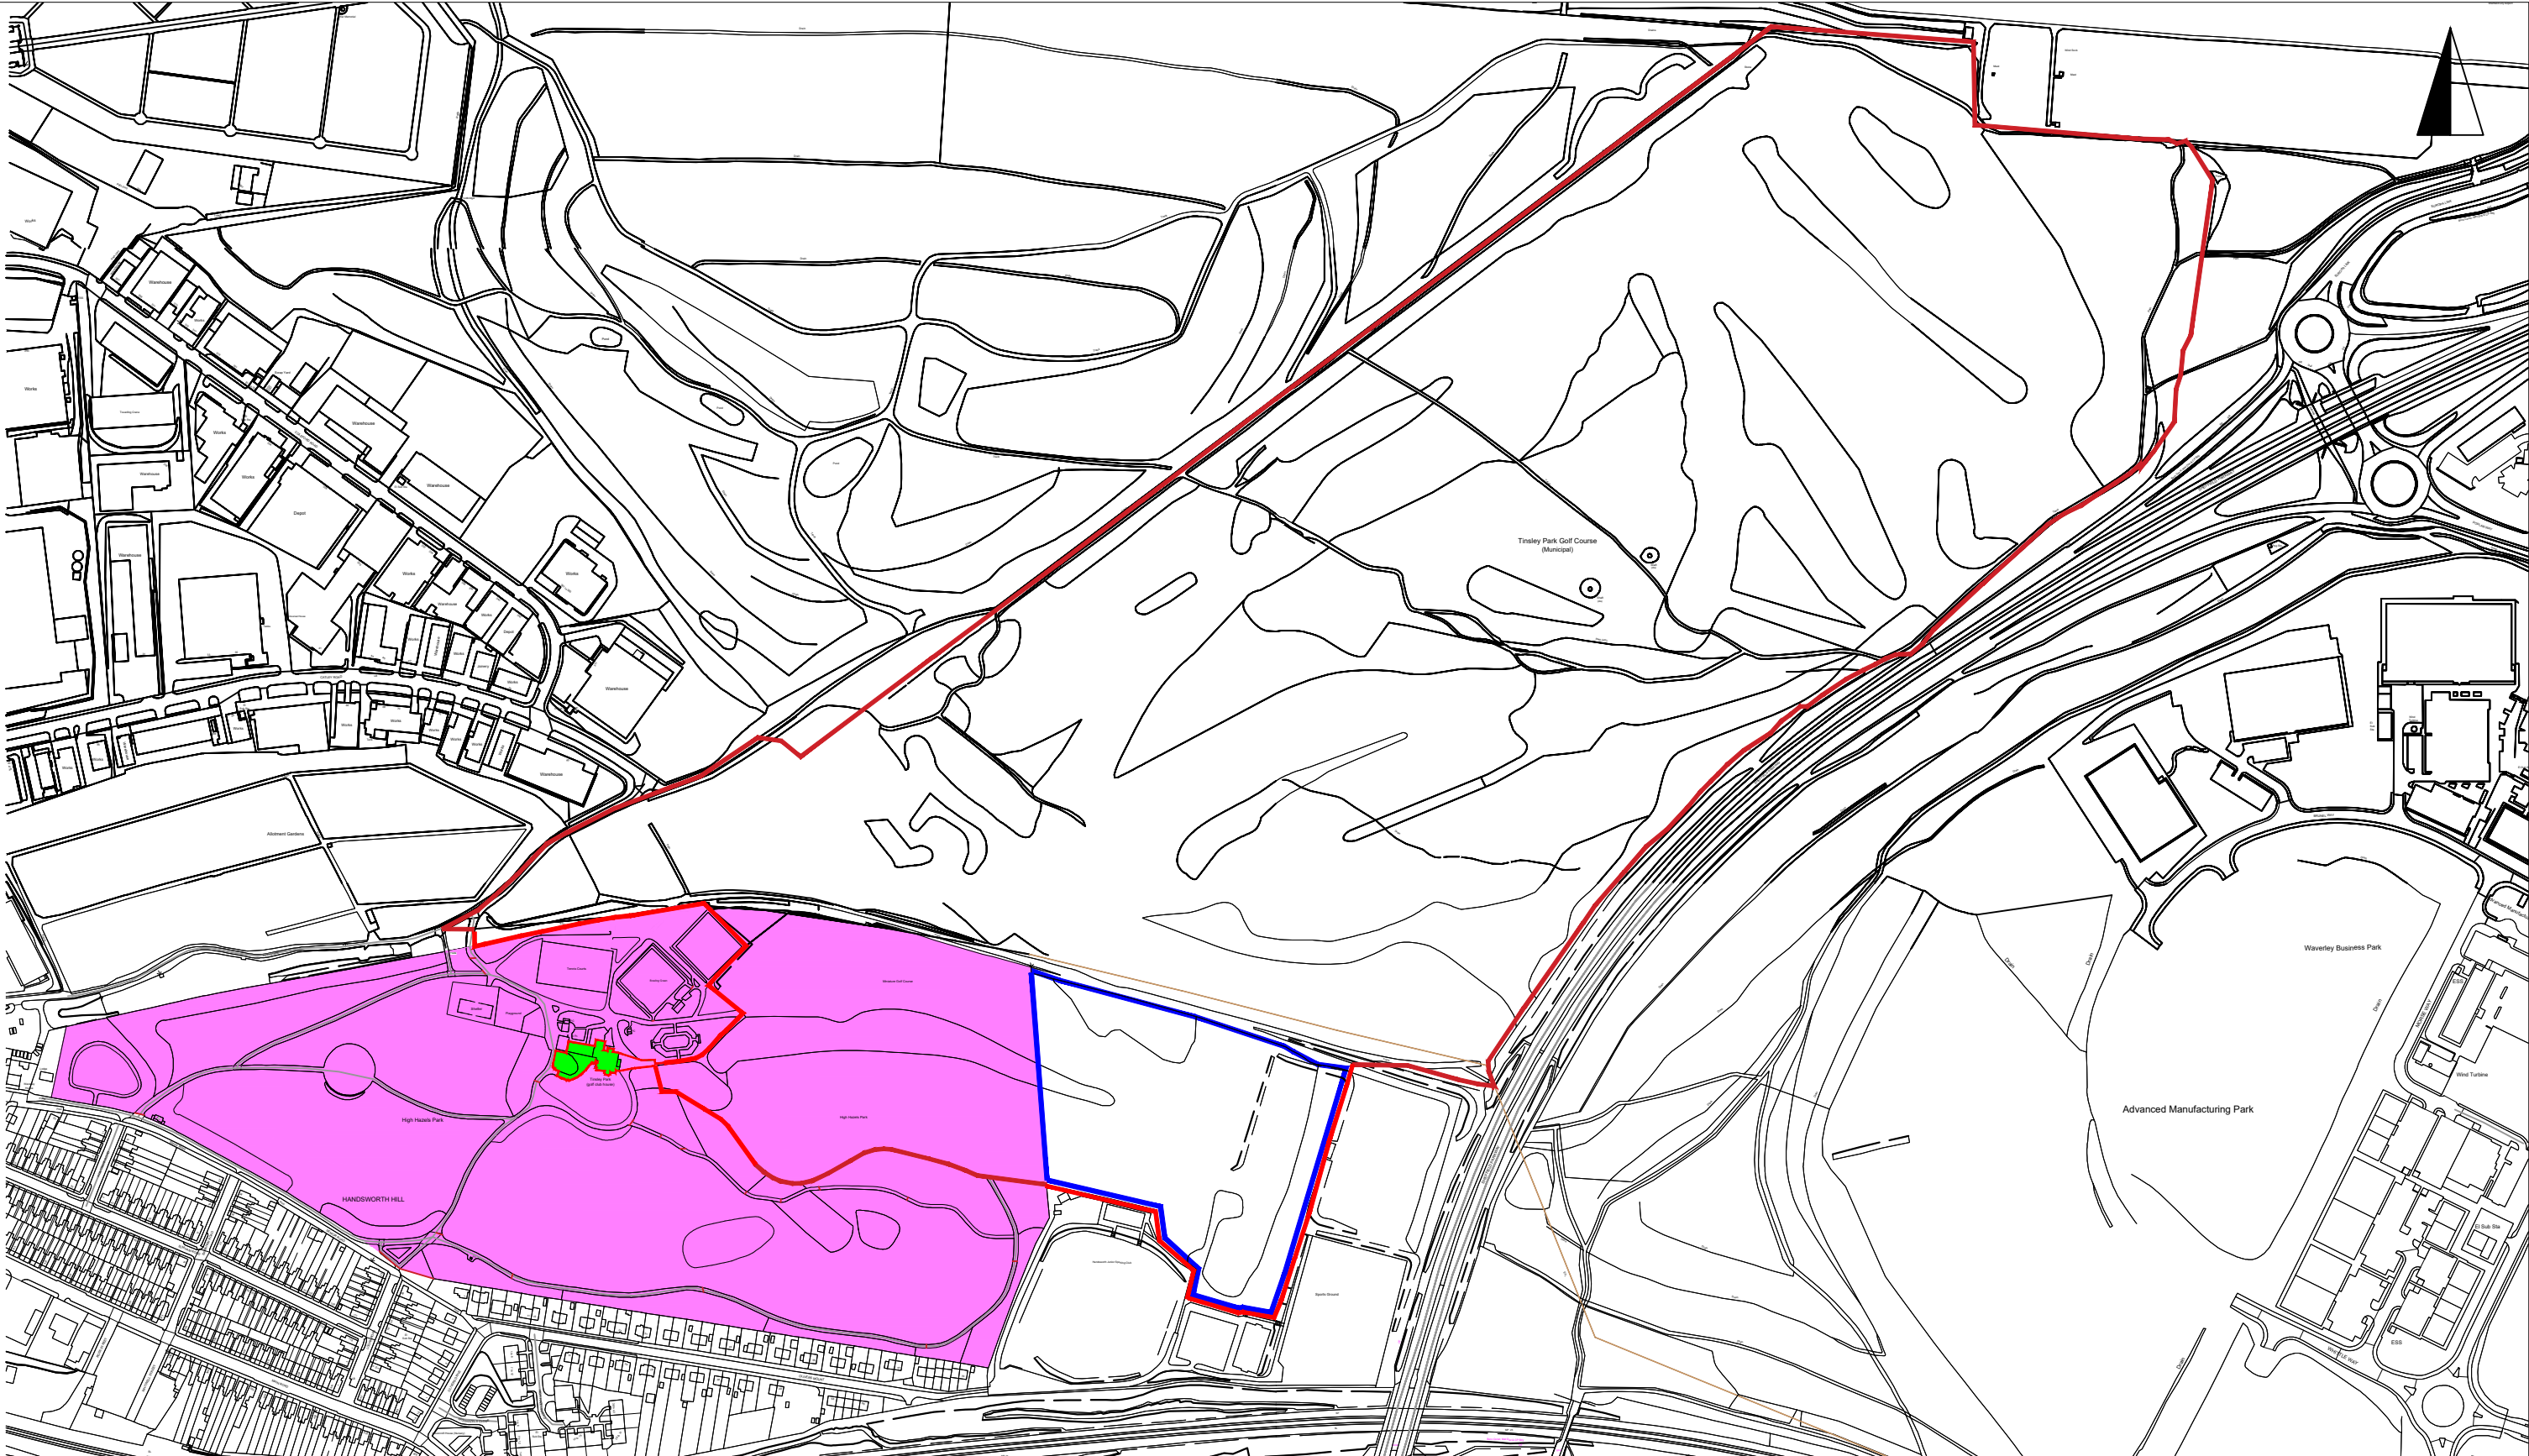


Notes:
Red line indicated the demise of the golf course
Blue line shows a the section of the course under a different title number
Green highlight indicates the clubhouse within the golf course boundary
Hatched pink is the golf course within High Hazels Park


Appendix 1

COPYRIGHT
Maps are reproduced from Ordnance Survey with permission of HMSO. OS License No. 100018816.
This drawing is protected by copyright. The Copyright owner is Sheffield City Council.

Building	Drawing Title Tinsley Golf Course Sheffield S9 4PE	Scale 1:5000
Location	Drawing No/File No	Date 26/11/2024
Project Ref.	Drawn TW	Rev.
		A3



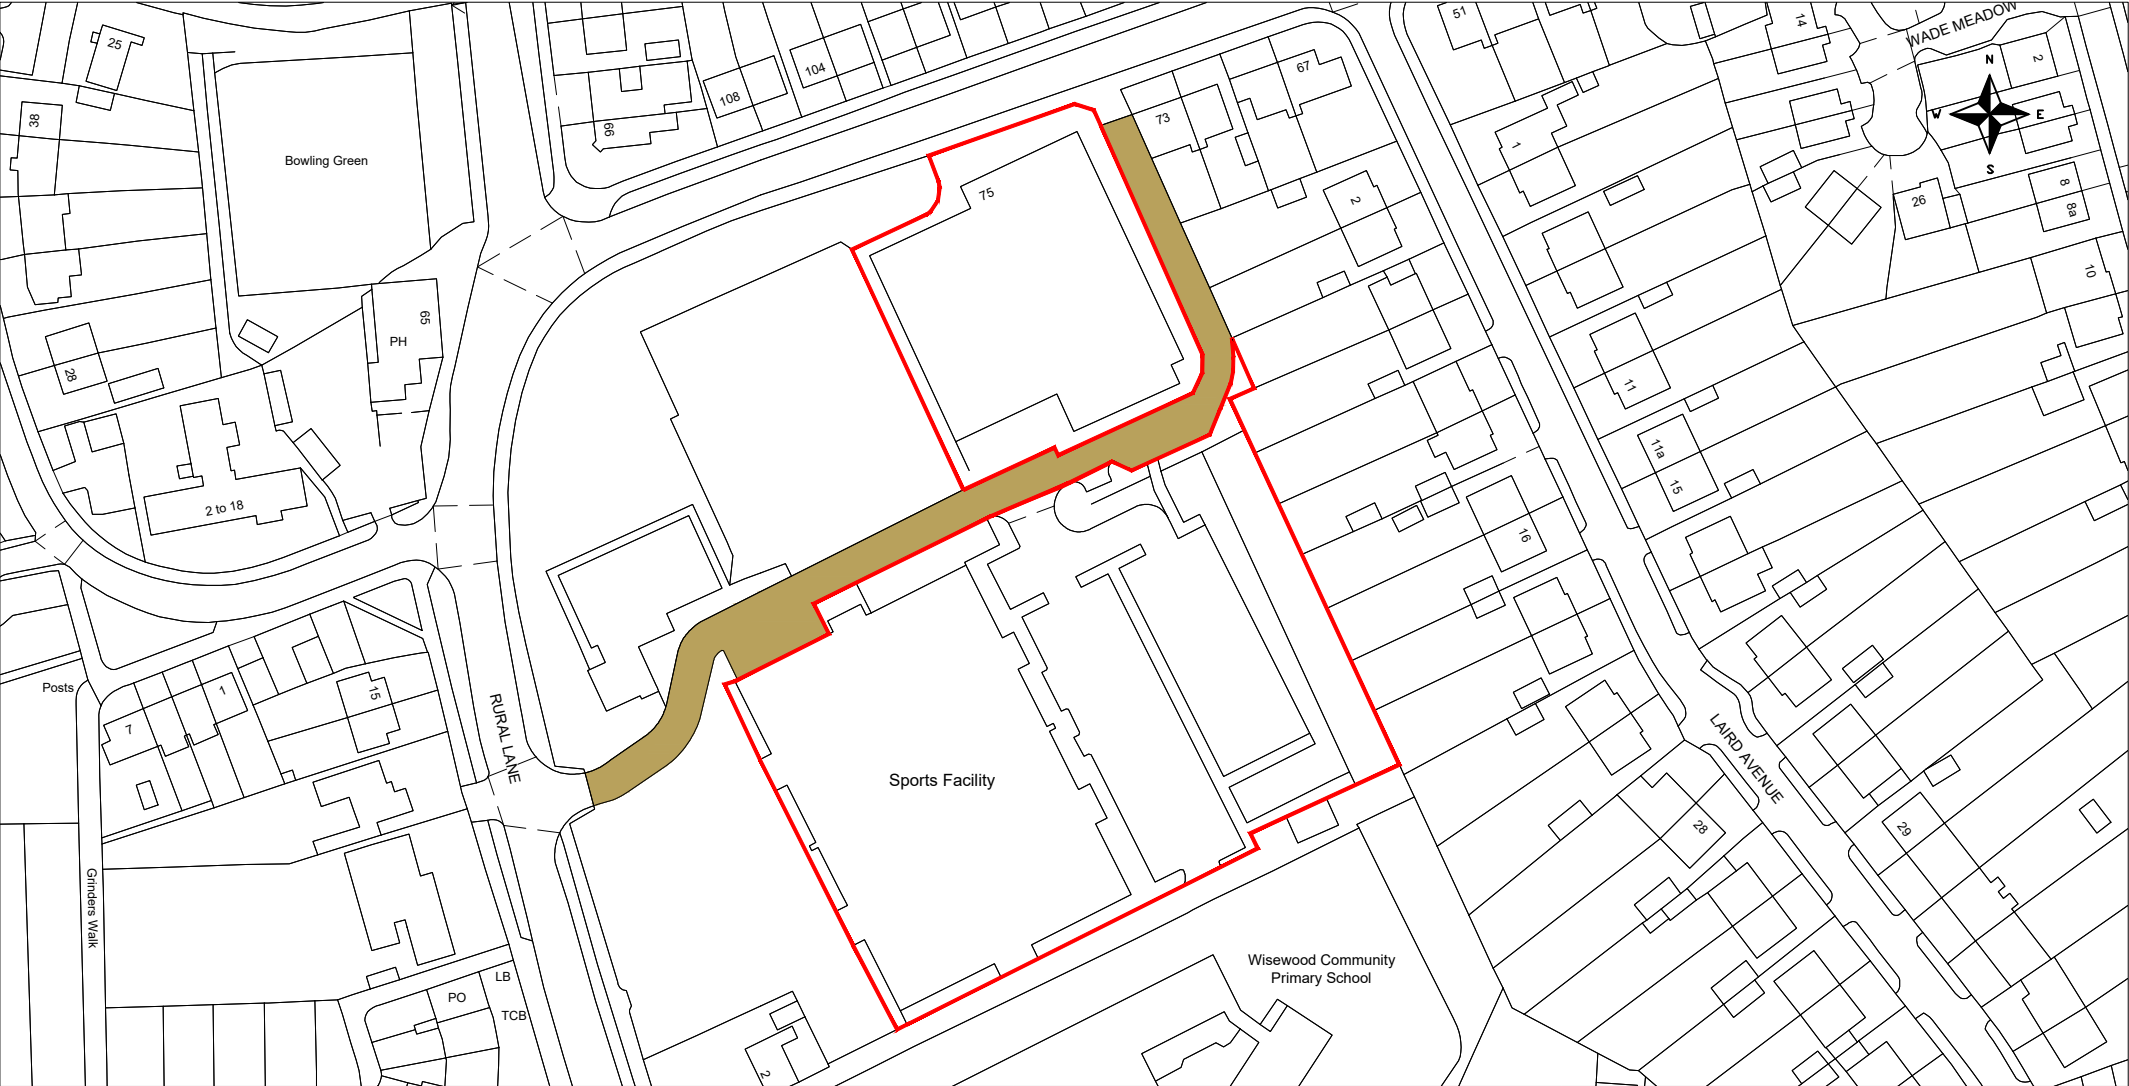

Building Access route hatched brown	Drawing Title WISEWOOD SPORTS CENTRE RURAL LANE/LAIRD ROAD S6 4BS	Scale 1:1250	
		Date 26/11/2024	
Name TW	Ref		
Maps are reproduced from Ordnance Survey with permission of HMSO. OS License No. 100018816. This drawing is protected by copyright. The Copyright owner is Sheffield City Council.			