
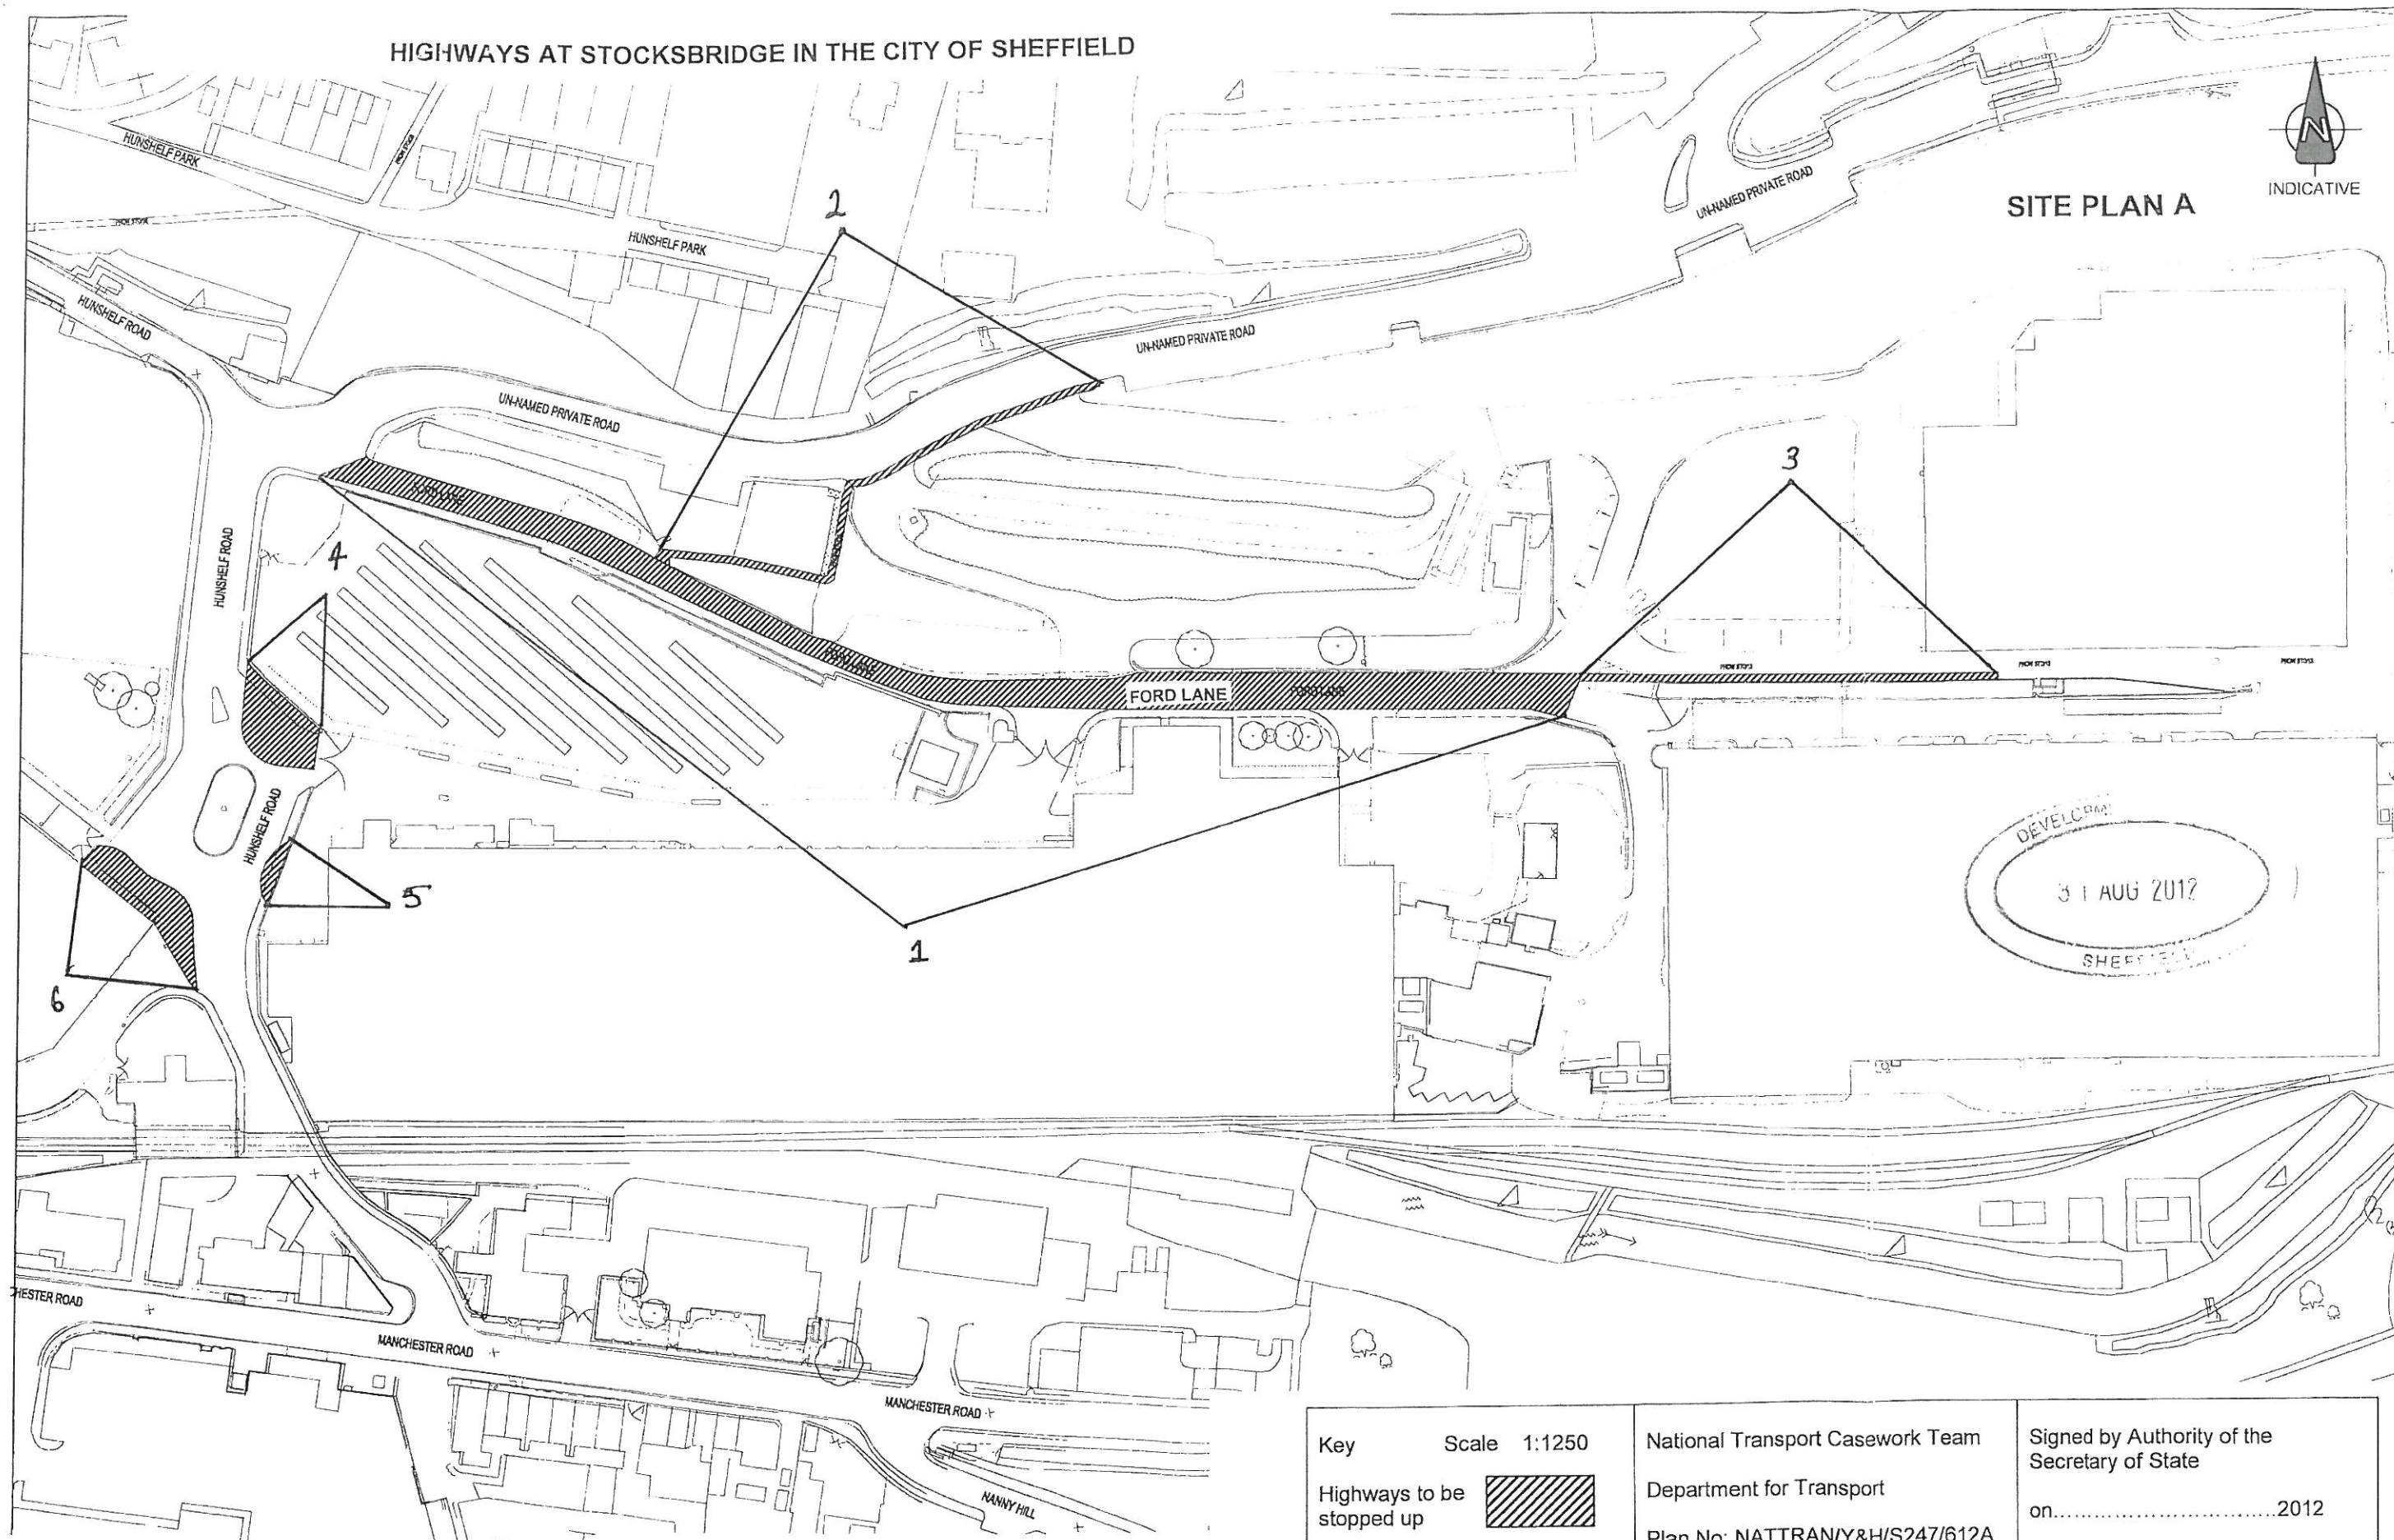


HIGHWAYS AT STOCKSBRIDGE IN THE CITY OF SHEFFIELD

SITE PLAN A

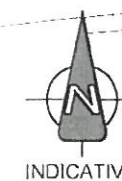

APPENDIX A

Key

Scale 1:1250

Highways to be
stopped up



National Transport Casework Team

Department for Transport

Plan No: NATTRAN/Y&H/S247/612A

OS Grid Ref: E: 427316, N: 398599

Post Code: S36


Signed by Authority of the
Secretary of State

on.....2012

Signature.....

SANDRA ZAMENZADEH
An Official in the
National Transport Casework Team
Department for Transport

HIGHWAYS AT STOCKSBRIDGE IN THE CITY OF SHEFFIELD

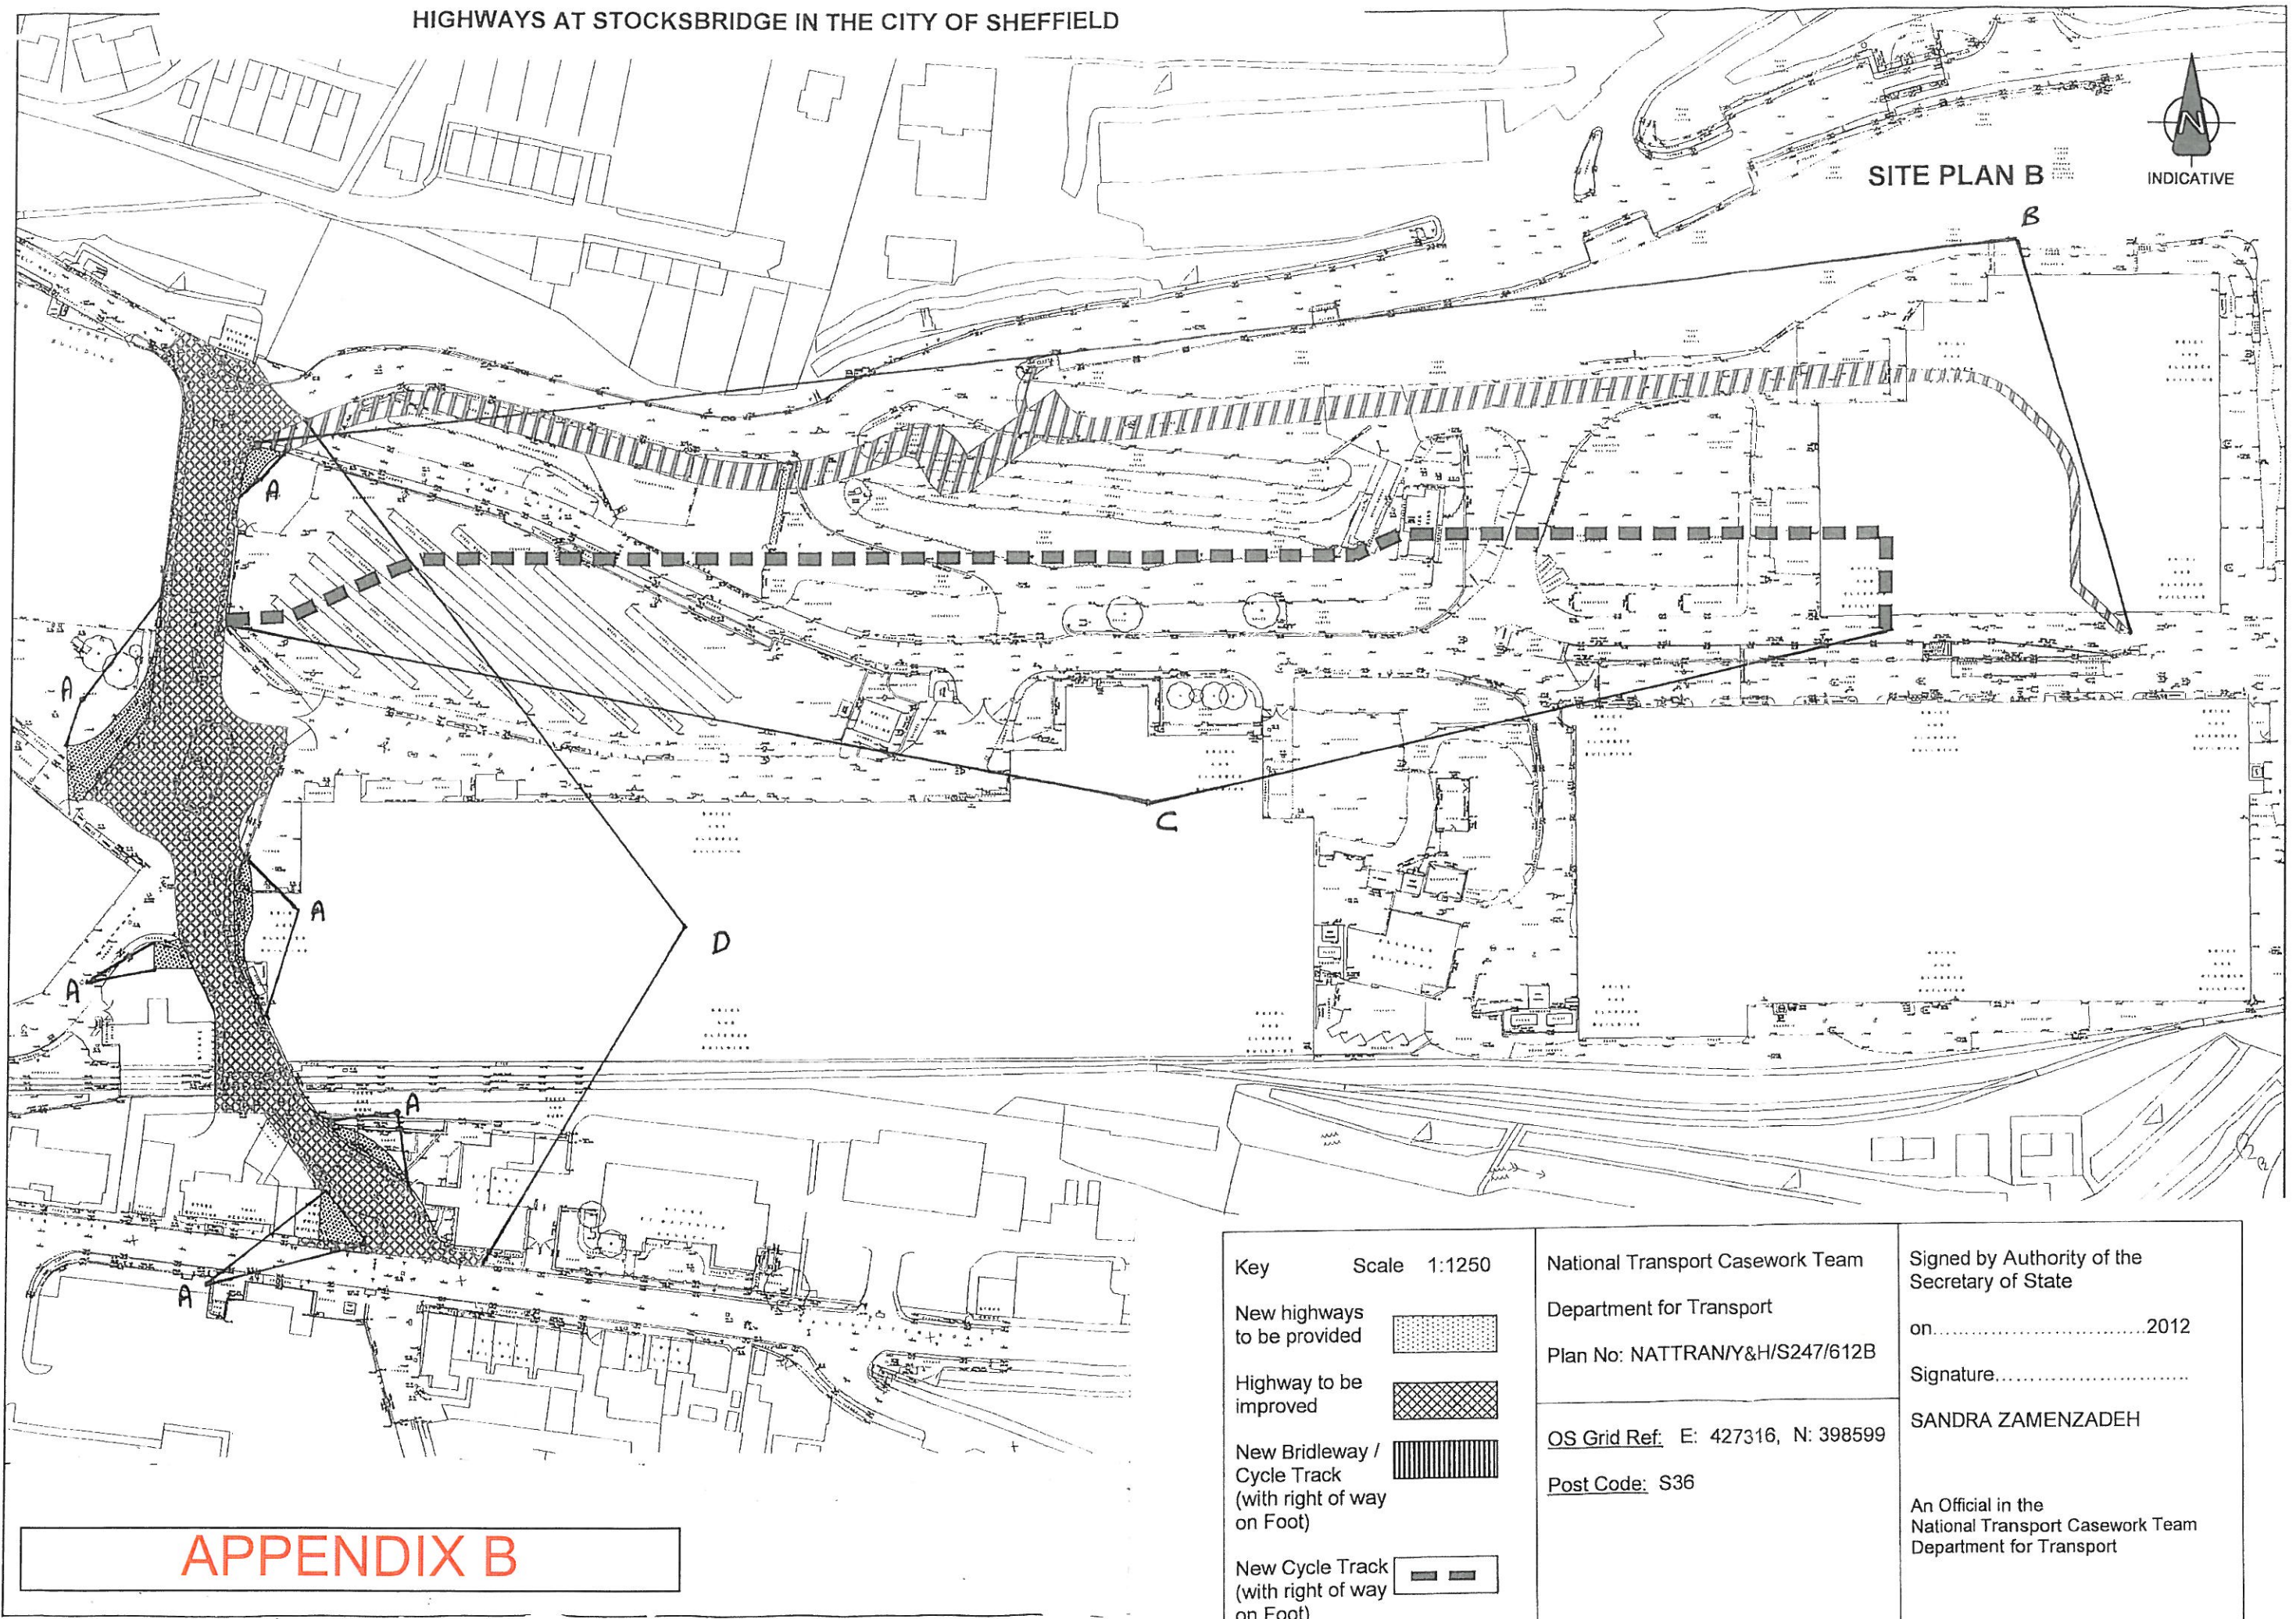

APPENDIX C

11/02480/FVL

DATE: 29/04/08
DRAWN BY: JG
CHECKED BY: JA/AN
DATE: 29/04/08
PROJECT: STOCKSBRIDGE
REGENERATION
COMPANY
PROJECT: STOCKSBRIDGE



STOCKSBRIDGE
REGENERATION
COMPANY
PROJECT: STOCKSBRIDGE

RED LINE DRAWING
DRAWING STATUS
PLANNING
DRAWN: DPB
CHECKED: JA/AN
SCALE: 1:1250 @A0
DATE: 29/04/08

04-145 PL-102
J