

Proposed Traffic Regulation Order

THE SHEFFIELD CITY COUNCIL
(ROTHER VALLEY) (PROHIBITION OF WAITING)
(MAP SCHEDULE) ORDER 2023

THE SHEFFIELD CITY COUNCIL
(CONSOLIDATION) (ON-STREET PARKING AND PROHIBITION OF WAITING) (OUTER
AREA) ORDER 2008
(AMENDMENT NO.) ORDER 2023

NOTICE IS HEREBY GIVEN that the Sheffield City Council proposes to make an Order under the provisions of Sections 1, 2(1) to (3), 4(2), 32(1), 35(1), 45, 46, 46A, 49, 51, 53 and 124(1)(c), (d) (f) and Schedule 9 of the Road Traffic Regulation Act 1984.

The effect of the Order will be to introduce:

- Prohibition of Waiting At Any Time on parts of Farmoor Gardens, Meadow Gate Avenue, Meadow Gate Lane, Mill Meadow Close, Mill Meadow Gardens, Nether Oak Drive, Owlthorpe Greenway and Rother Valley Way;

And remove:

- 24 hour main carriageway clearway on Owlthorpe Greenway and Rother Valley Way.

A copy of the proposed Order, plans showing the roads concerned and a statement of the Council's reasons for proposing to make the Order may be examined during normal opening hours at First Point Reception, Howden House, 1 Union Street, Sheffield, S1 2SH or in Proposed Traffic Orders on the Council website at <https://www.sheffield.gov.uk/home/roads-pavements/traffic-orders>.

Any observations either supporting or objecting to the proposed Orders, including the grounds for your objection, should be sent in writing to the undersigned by the 30th day of March 2023.

Dated this 9th day of March 2023

Tom Finnegan-Smith, Head of Strategic Transport, Sustainability and Infrastructure
City Growth Department, Howden House, 1 Union Street, SHEFFIELD, S1 2SH

Email: traffic.regs@sheffield.gov.uk

Public Notice

THE SHEFFIELD CITY COUNCIL PUBLIC NOTICE ROTHER VALLEY WAY - PROPOSED SPEED HUMP

Notice is hereby given that Sheffield City Council in exercise of its powers under Section 90A of the Highways Act 1980 as amended, (hereinafter called 'the Act') and of all other enabling powers and after consultation with the chief officer of police in accordance with section 90C of the Act, intends to install a road hump as below:

- **Rother Valley Way** - 1 Kerb to Kerb flat top road hump, 75mm high with a 6 metres long plateau with 1.5m ramps. At a point 80 metres north of its junction with Owlthorpe Greenway.

These measures are aimed at controlling speed and improving safety for all road users especially pedal cycles and motorcycles at this junction.

A copy of the proposed Notice and plan showing the road concerned may be examined during normal opening hours at First Point Reception, Howden House, 1 Union Street, Sheffield, S1 2SH or in Proposed Traffic Orders on the Council website at


<https://www.sheffield.gov.uk/home/roads-pavements/traffic-orders>

Any observations, including letters of support, upon the proposals outlined above should be made, in writing, to the undersigned by 30th March 2023.

Dated this 9th day of March 2023

Tom Finnegan-Smith, Head of Strategic Transport, Sustainability and Infrastructure
City Growth Department, Howden House, 1 Union Street, SHEFFIELD, S1 2SH

Email: traffic.regs@sheffield.gov.uk Plan: 2148-TRO-RH1-Hump on Rother Valley Way

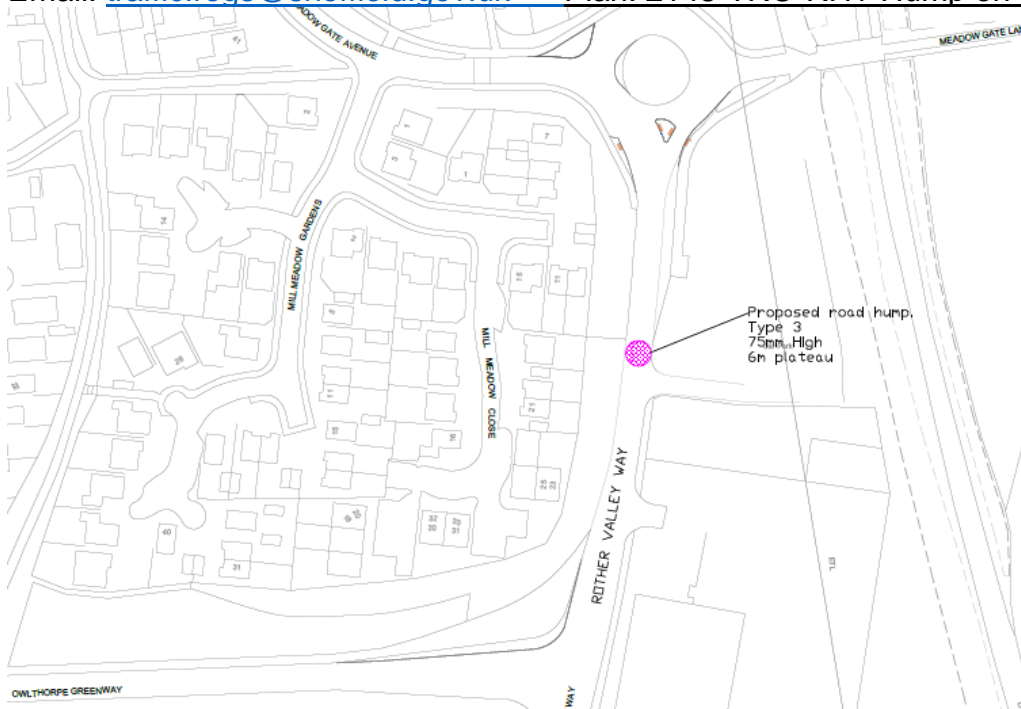

THE SHEFFIELD CITY COUNCIL
(CONSOLIDATION) (ON-STREET PARKING AND PROHIBITION OF WAITING) (OUTER
AREA) ORDER 2008
(AMENDMENT NO.) ORDER 2023

THE SHEFFIELD CITY COUNCIL
(ROTHER VALLEY) (PROHIBITION OF WAITING)
(MAP SCHEDULE) ORDER 2023

STATEMENT OF REASONS

**Owlthorpe Greenway and Rother Valley Way – Proposed 24 Hour Clearway Removal
Farmoor Gardens, Meadow Gate Avenue, Meadow Gate Lane, Mill Meadow Close, Mill
Meadow Gardens, Nether Oak Drive, Owlthorpe Greenway and Rother Valley Way -
Proposed No Waiting At Any Time double yellow line restrictions.**

The proposals remove part of the 24 hour main carriageway clearway on Owlthorpe Greenway and Rother Valley Way and introduce No Waiting At Any Time restrictions in the area. These will restrict obstructive parking to maintain good access, visibility and the safe movement of traffic and provide areas where vehicles are able to park on street to visit the Rother Valley Country Park and other local facilities.

The extents of the proposed No Waiting At Any Time are based on observed parking patterns and feedback from the public in an initial engagement in Autumn 2022.

2148-TRO-C1_ClearwayTROPlan
RV101, RV102, MAP Tiles Index and TRO KEY

THE SHEFFIELD CITY COUNCIL
(CONSOLIDATION) (ON-STREET PARKING AND PROHIBITION OF WAITING) (OUTER AREA) ORDER 2008
(AMENDMENT NO.) ORDER 2023

The Sheffield City Council in exercise of its powers under Section 1(1), 2(1) to (3), 4 (2), 32(1), 35(1), 45, 46, 46A, 49, 51, 53 and 124 (1) (c) (d)and (f) of the Road Traffic Regulation Act 1984 (c.27) (“the Act”) and of all other enabling powers, and after consultation with the Chief Officer of Police in accordance with Part III of Schedule 9 to the Act, hereby makes the following Order:-

1. The Sheffield City Council (Consolidation) (On-Street Parking and Prohibition of Waiting) (Outer Area) Order 2008 (as amended) shall have effect as though:
 - a) In Schedule 20.01 thereto for items ‘138. Owlthorpe Greenway (i)’ and ‘161. Rother Valley Way (i)’ there were substituted the following items:-

138. Owlthorpe Greenway
 - (i) From Moss Way to a point 100 metres from its junction with Rother Valley Way.
161. Rother Valley Way
 - (i) From Station Road for a distance of 820 metres in a northerly direction
2. This Order shall come into operation on the day of 2023 and may be cited as The Sheffield City Council (Consolidation) (On-Street Parking and Prohibition of Waiting) (Outer Area) Order 2008 (Amendment No.) Order 2023.

GIVEN under the Common Seal of the Sheffield City Council this day of

EXECUTED as a DEED)
by The Sheffield City Council)
whose Common Seal)
was hereunto affixed in the)
presence of:-)

THE SHEFFIELD CITY COUNCIL
(ROTHER VALLEY) (PROHIBITION OF WAITING)
(MAP SCHEDULE) ORDER 2023

PART I

The Sheffield City Council (hereinafter referred to as “the Council”) under Sections 1, 2(1) to (3), 4(2), 32(1), 35(1), 45, 46, 46A, 49, 51, 53 and 124(1)(c), (d) and (f) of the Road Traffic Regulation Act 1984 (c.27) (“the Act”) and of all other enabling powers, and after consulting the Chief Officer of Police in accordance with Part III of Schedule 9 to the Act, hereby make the following order:-

- 1) This Order shall come into operation on the day of 2023 and may be cited as The Sheffield City Council (Rother Valley) (Prohibition of Waiting) (Map Schedule) Order 2023

Definitions

- 2) In this Order:-

“Carriageway” means a way constituting or comprised in a highway, being a way (other than a cycle track) over which the public have a right of way for the passage of vehicles.

“Civil Enforcement Officer” shall have the same meaning as in Section 76 of the Traffic Management Act 2004.

“Disabled Person’s Badge” has the same meaning as in The Disabled Persons (Badges for Motor Vehicles) (England) Regulations 2000.

“Disabled Person’s Vehicle” has the same meaning as in Section 142 of the Act.

“Goods” includes any article, merchandise or postal packets of any description and “delivering” or “collecting” in relation to any Goods includes checking the Goods for the purpose of their delivery or collection.

“Motor Vehicle” has the same meaning as that in Section 136 of the Road Traffic Regulation Act 1984.

“Penalty Charge” means the charges set by the Council in accordance with The Civil Enforcement of Parking Contraventions (Guidelines on Levels of Charges) (England) Order 2007 and is the respective amount specified in those regulations.

“Penalty Charge Notice” means a notice issued by a Civil Enforcement Officer pursuant to the provisions of The Civil Enforcement of Parking Contraventions (England) General Regulations 2007 and all other enabling legislation.

“Plan” and “Plans” means any of the scaled drawings in Schedule 2 to the Order which show the extent and type of each restriction that applies in this Order.

“Road” has the same meaning as that in Section 142 in Road Traffic Regulation Act 1984.

PART II

SECTION A WAITING AND LOADING

No Waiting

- 1) Save as provided in Part II Section B Article 1, no person shall, except upon the direction or with the permission of a Police Officer in uniform or of a Civil Enforcement Officer, cause or permit any vehicle to wait in the Roads or sides of the Roads subject to restrictions identified as No Waiting At Any Time on the Plans in Schedule 2.

SECTION B EXEMPTIONS

- 1) Nothing in Part II Section A Article 1 of this Order shall apply to the following:
 - (a) a vehicle where the person in control of the vehicle is.
 - (i) required by law to stop; or
 - (ii) obliged to stop to prevent an accident; or
 - (iii) prevented from proceeding by circumstances outside their control;
or
 - (iv) caused or permitted to stop or wait upon the direction or with the permission of a police constable in uniform.
 - (b) for so long as may be necessary to enable a vehicle, if it cannot conveniently be used for such purpose in any other road, to be used in the service of a local authority or of a statutory undertaker in pursuance of statutory powers or duties.
 - (c) for so long as may be necessary to enable the vehicle, if it cannot conveniently be used for such purpose in any other road, to be used for fire brigade, ambulance, or police purposes.
 - (d) for so long as may be necessary to enable the vehicle to be used for the purpose of delivering or collecting postal packets as defined in Section 125 (1) of the Postal Services Act 2000 from an adjacent property.
 - (e) where authorised by the Council and only for so long as may be necessary to enable the vehicle, if it cannot conveniently be used for such purpose in any other road, to be used in connection with building, industrial or demolition operations.
 - (f) the vehicle is waiting only for so long as may be necessary to enable it to be used in connection with the removal of any obstruction to traffic;
 - (g) the vehicle is waiting only for so long as is necessary to enable it to be used in connection with posting or removing advertising material in the form of posters on, or from, or cleaning windows in, premises adjacent to the road in which the vehicle is waiting.

- (h) for so long as may be necessary to enable a person or persons to board or alight from the vehicle or to load thereon or unload therefrom their personal luggage, provided that except where the said person is a disabled person, no vehicle may so wait in the same place for longer than two minutes.
- (i) if the vehicle is a Disabled Person's Vehicle which displays in the Relevant Position a Disabled Person's Badge, and a Parking Disc (on which the driver, or other person in charge of the vehicle, has marked the time at which the period of waiting began) for a period not exceeding 3 hours (not being a period separated by an interval of less than 1 hour from a previous period of waiting by the same vehicle in the same road on the same day).
- (j) for so long as may be necessary for the purpose of delivering or collecting Goods or for continuously loading or unloading a vehicle at premises adjoining that road.

GIVEN under the Common Seal of the Sheffield City Council this day of 2023

EXECUTED as a DEED)
 by The Sheffield City Council)
 whose Common Seal)
 was hereunto affixed in the)
 presence of:-)


SCHEDULE 1

ROAD GAZETTEER

ROAD NAME	MAP TILE REFERENCE
Farmoor Gardens	RV101
Meadow Gate Avenue	RV101, RV102
Meadow Gate Lane	RV101
Mill Meadow Close	RV102
Mill Meadow Gardens	RV102
Nether Oak Drive	RV101
Owlthorpe Greenway	RV102
Rother Valley Way	RV102

SCHEDULE 2

MAP TILES

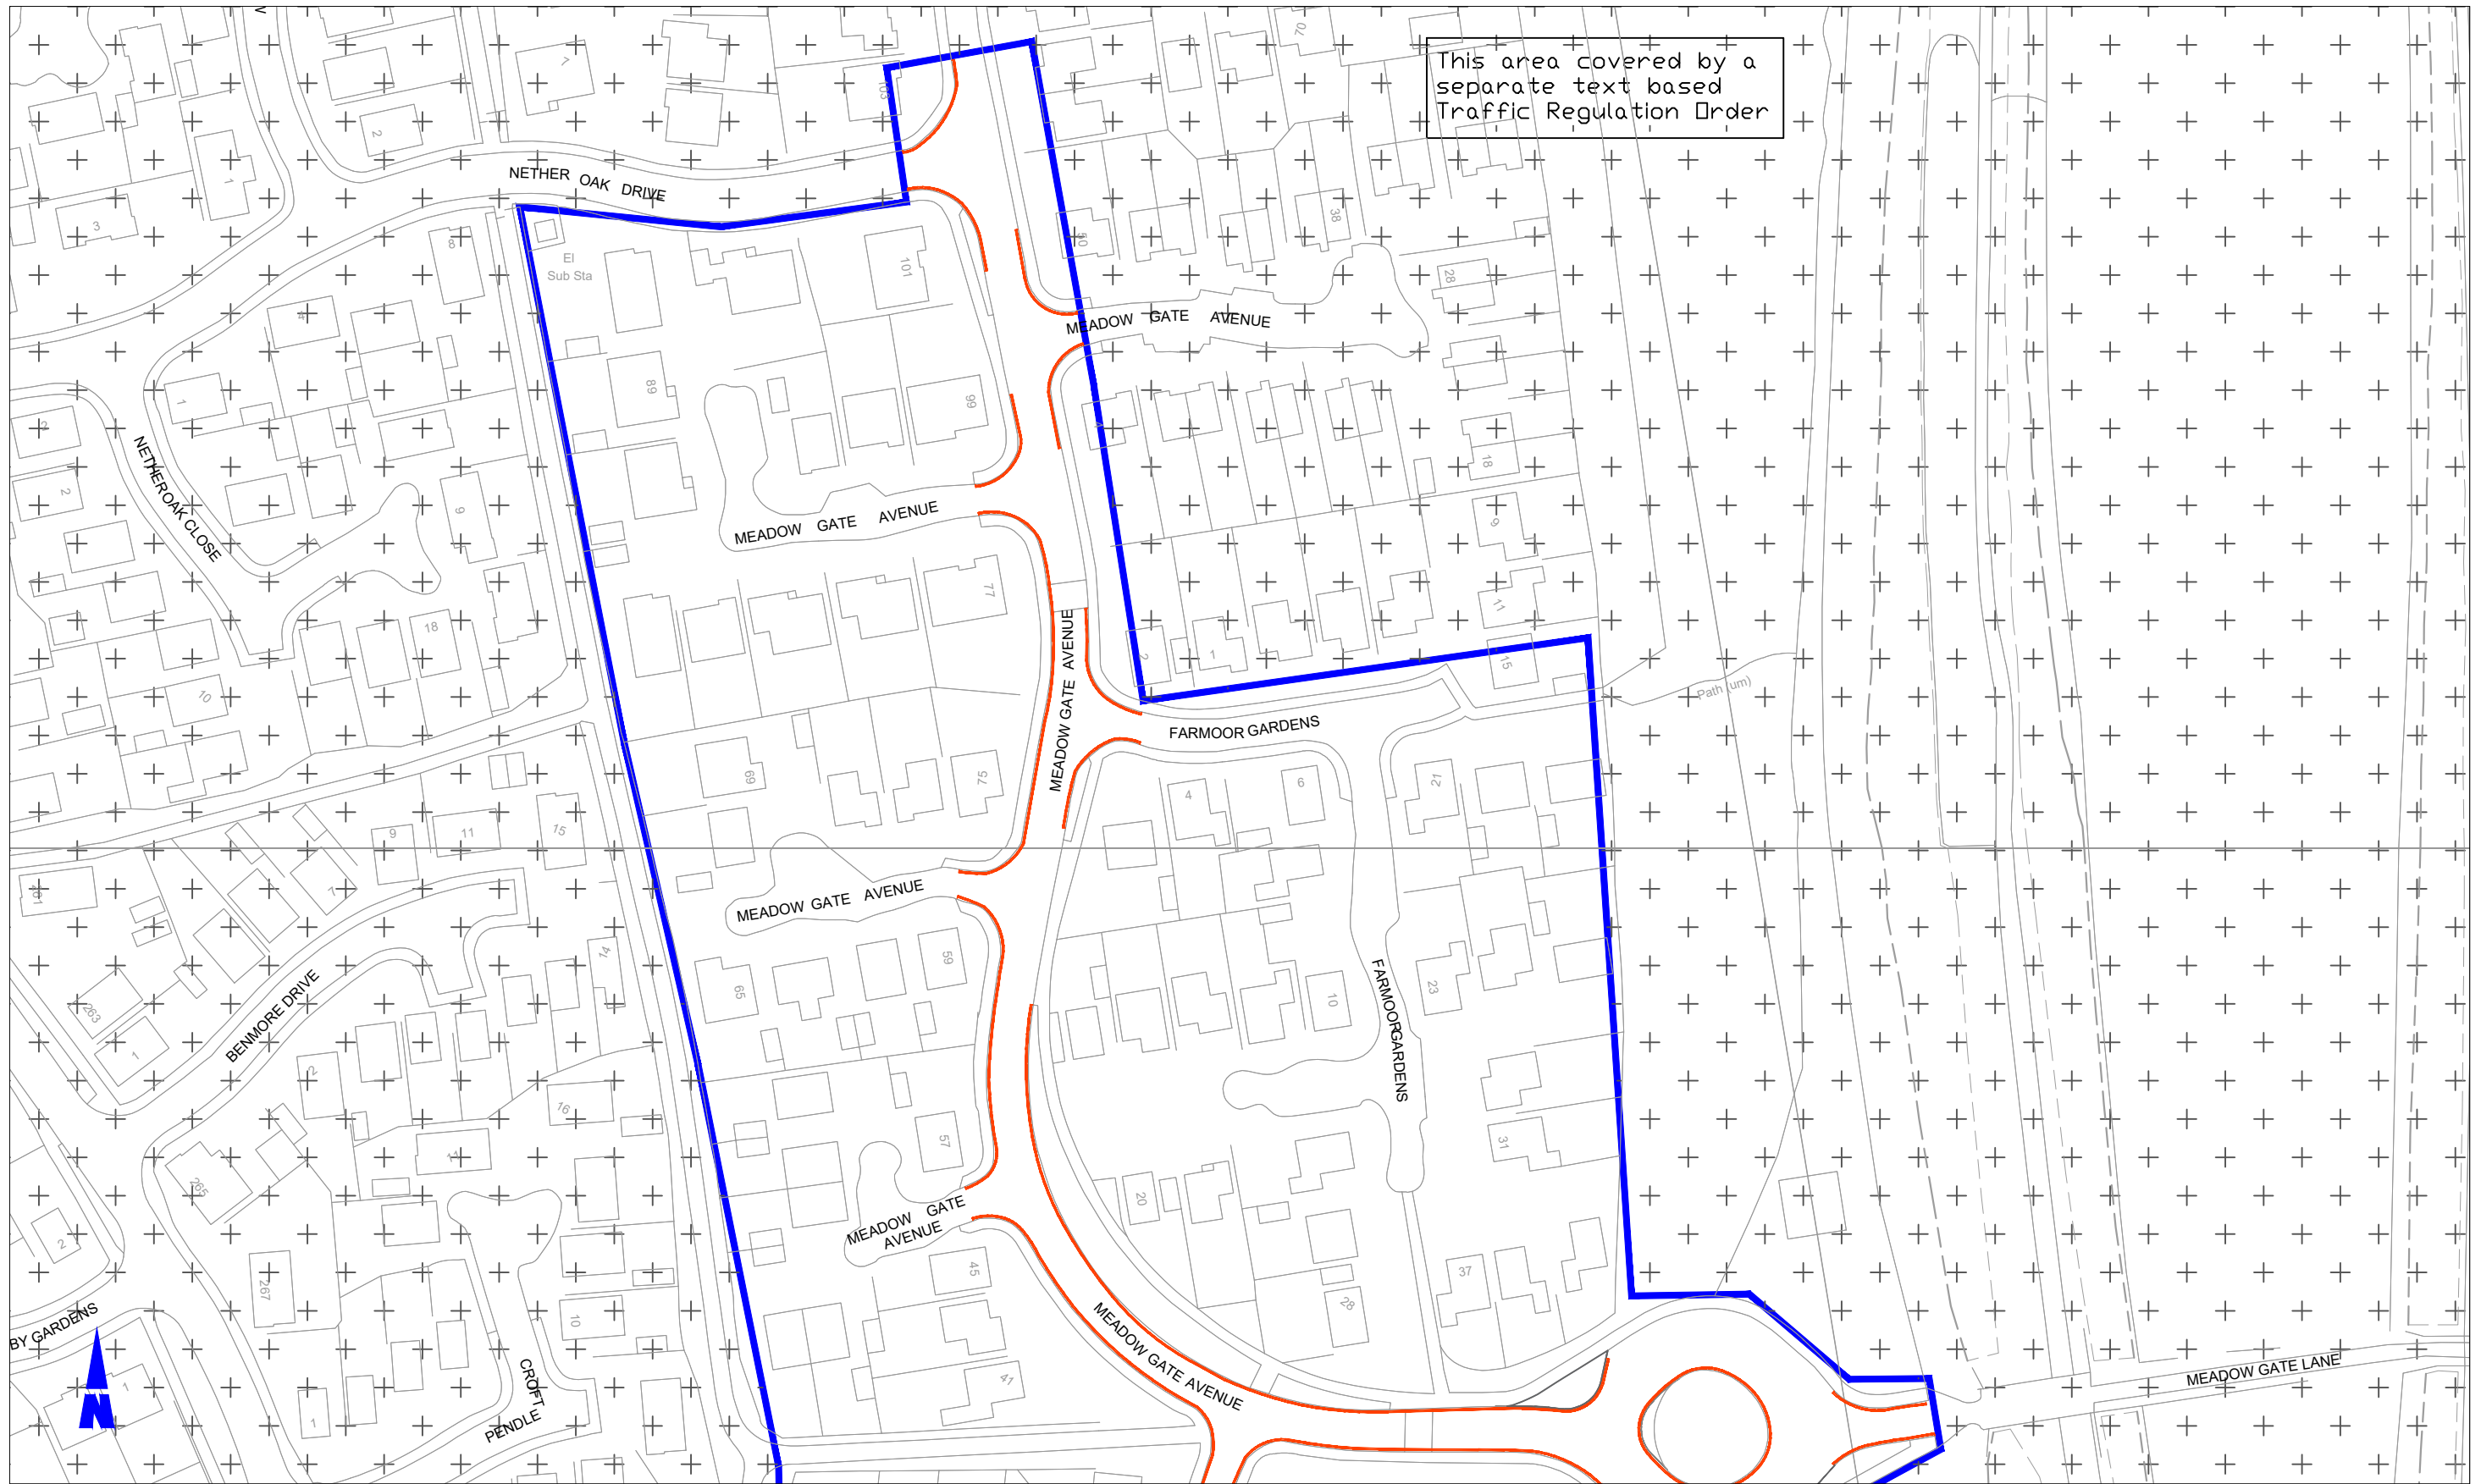

This area covered by a separate text based Traffic Regulation Order




THE SHEFFIELD CITY COUNCIL (ROTHER VALLEY)
(PROHIBITION OF WAITING) (MAP SCHEDULE) ORDER 2023

© Crown copyright and database rights 2020 OS 100018816.

RV101
RV102

Scale at A3	1:500
Date Effective	XX/XX/23
Map Tile	RV101
Revision	0
Status	PROPOSED

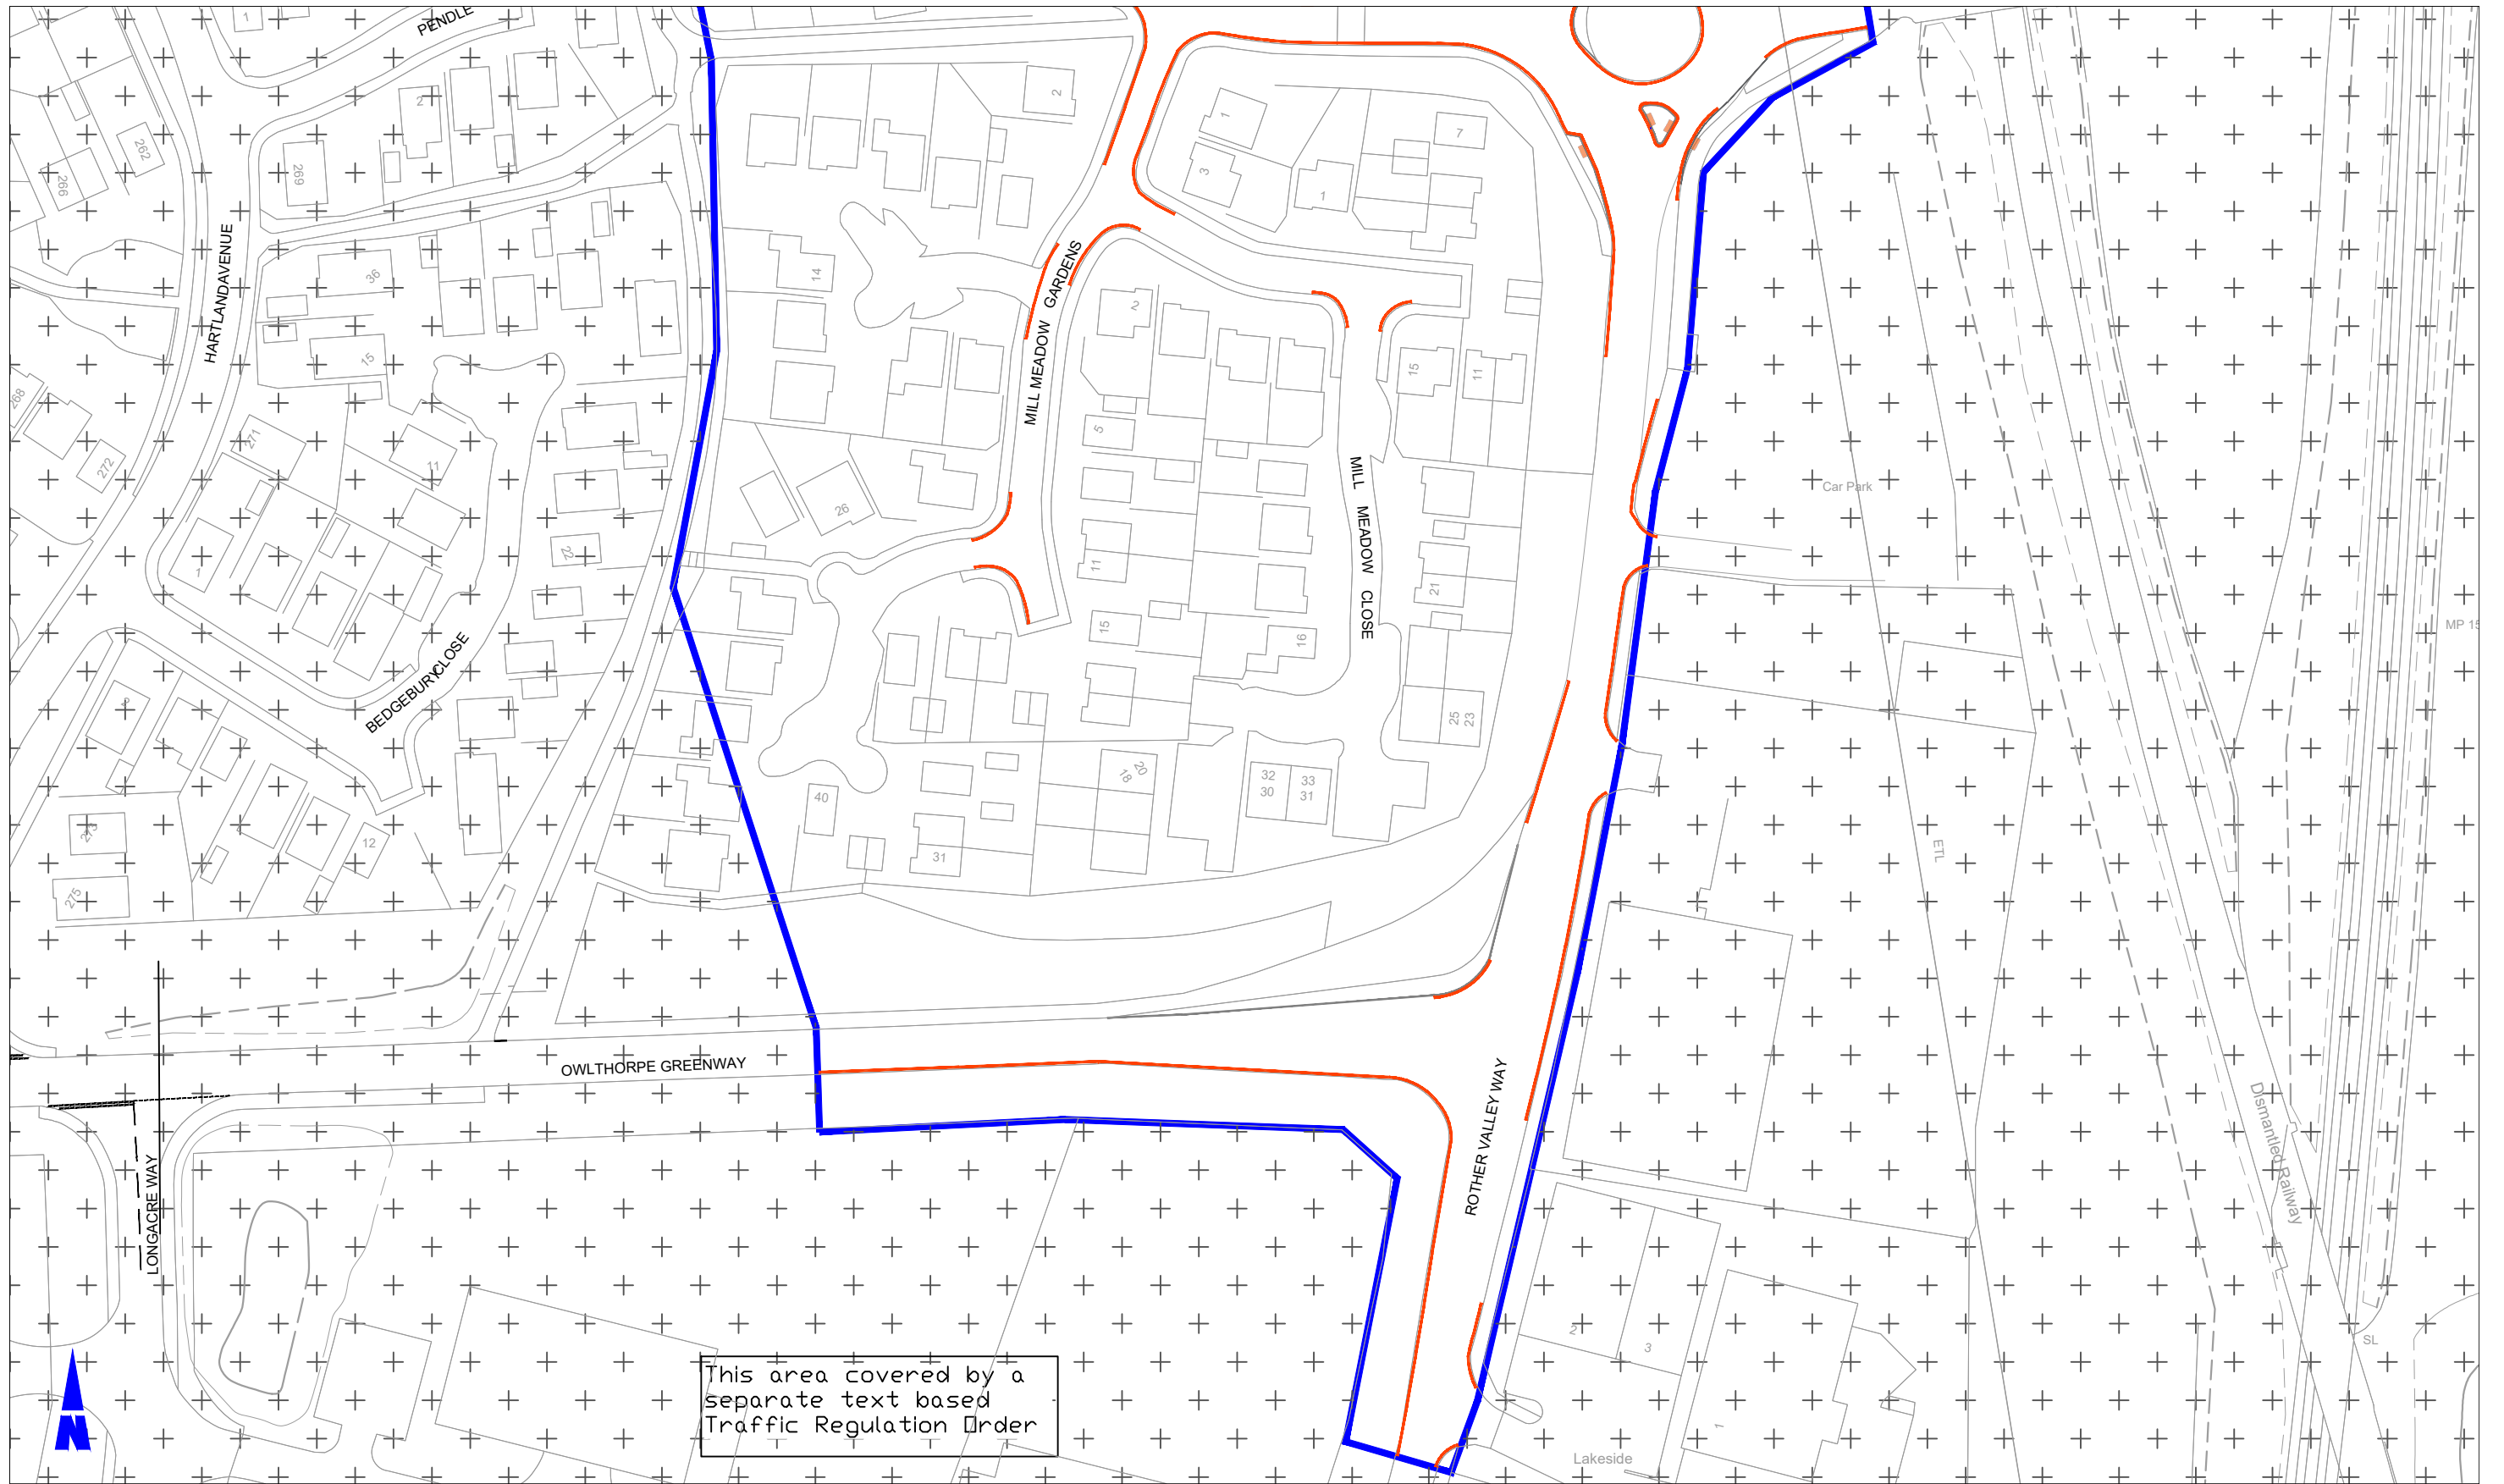

THE SHEFFIELD CITY COUNCIL (ROTHER VALLEY)
 (PROHIBITION OF WAITING) (MAP SCHEDULE) ORDER 2023

© Crown copyright and database rights 2020 OS 100018816.


RV101
 RV102

Scale at A3	1:500
Date Effective	XX/XX/23
Map Tile	RV102
Revision	0
Status	PROPOSED

KEY TO RESTRICTIONS

 No Waiting At Any Time

 Boundary of scheme

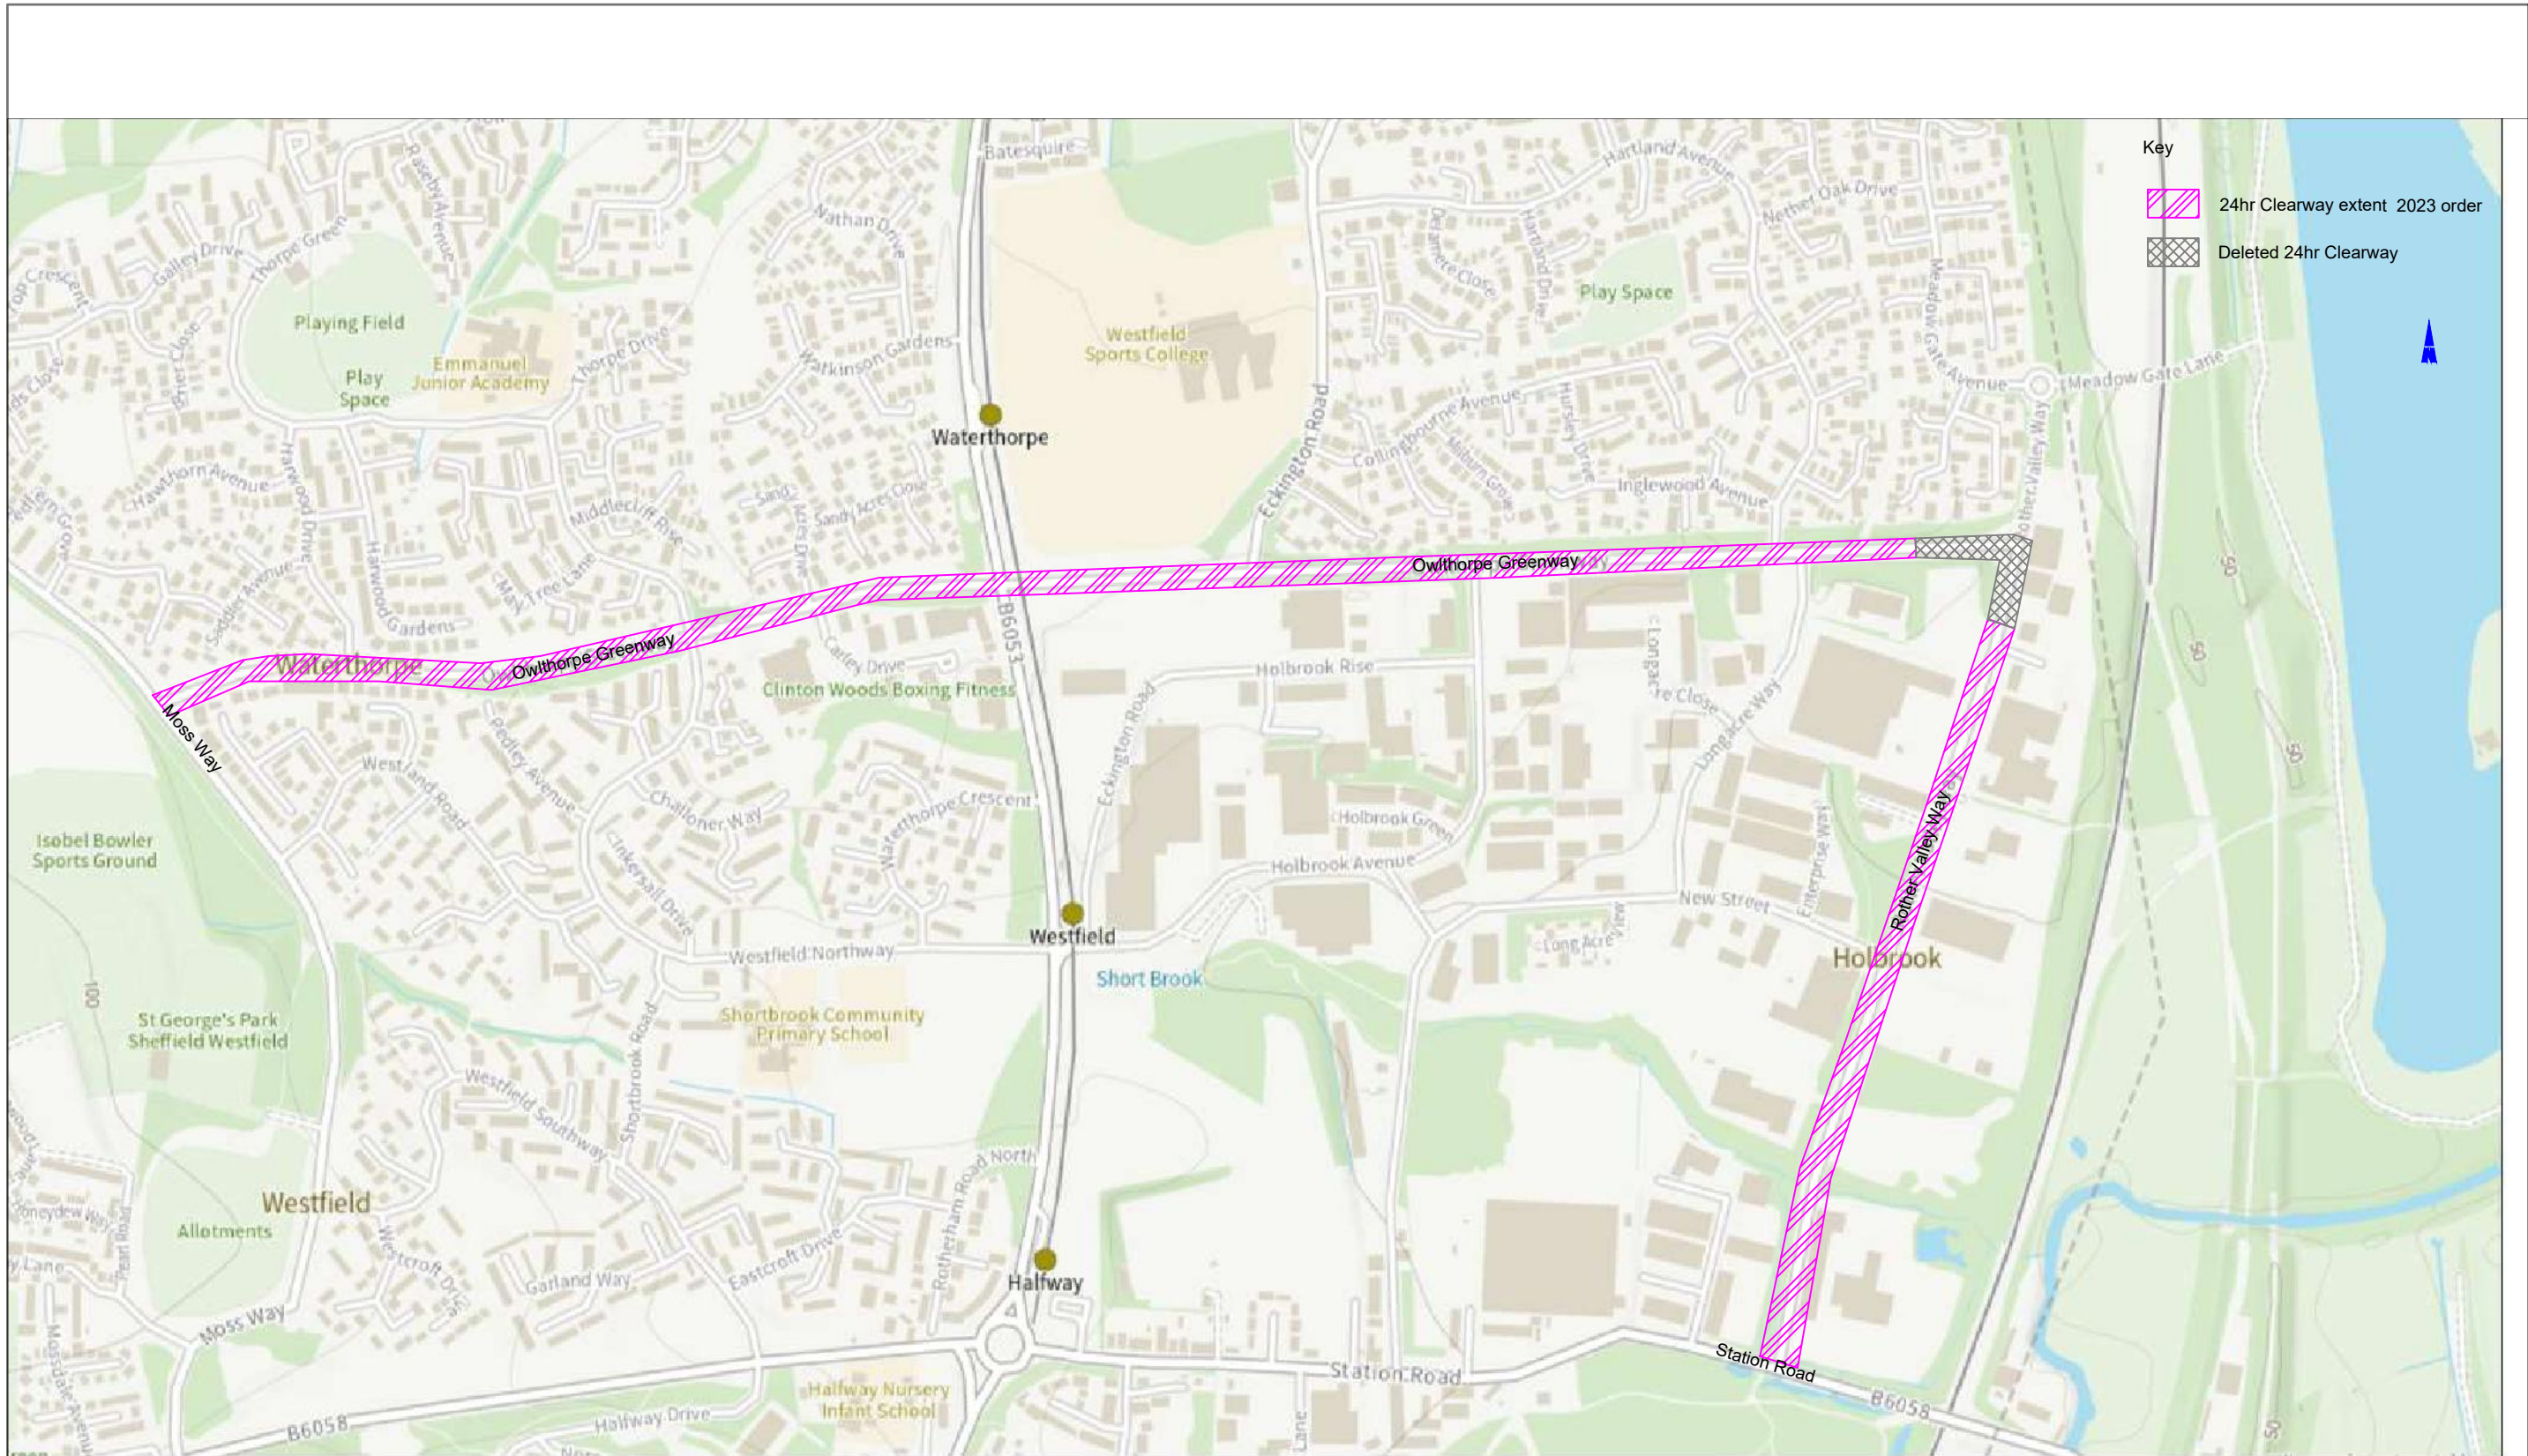


TRANSPORT PROJECTS SERVICE
 STRATEGIC TRANSPORT,
 SUSTAINABILITY & INFRASTRUCTURE
 5th FLOOR, HOWDEN HOUSE
 1, UNION STREET, SHEFFIELD, S1 2SH
 E-mail Scheme.Design@Sheffield.gov.uk
Tom Finnegan-Smith - Head of Service
© Crown copyright and database rights 2020 OS 100018816. Use of this data is subject to these terms and conditions.
 1. You are granted a non-exclusive, royalty free revocable licence solely to view the licensed data for non-commercial purposes for the period during which Sheffield City Council makes it available.
 2. You are not permitted to copy, sub-license, distribute, sell or otherwise make available the Licensed Data to third parties in any form; and
 3. Third party rights to enforce the terms of this licence shall be reserved to OS.

Client	SHEFFIELD CITY COUNCIL
Scheme	Rother Valley Scheme
Drawing Title	Proposed 24hr Clearway amendments Owlthorpe Greenway & Rother Valley Way

Drawing No.	2148/TRO/C1
DRAWN BY	RB
CHECKED	
Scale	NTS
Date	Feb2023

A3

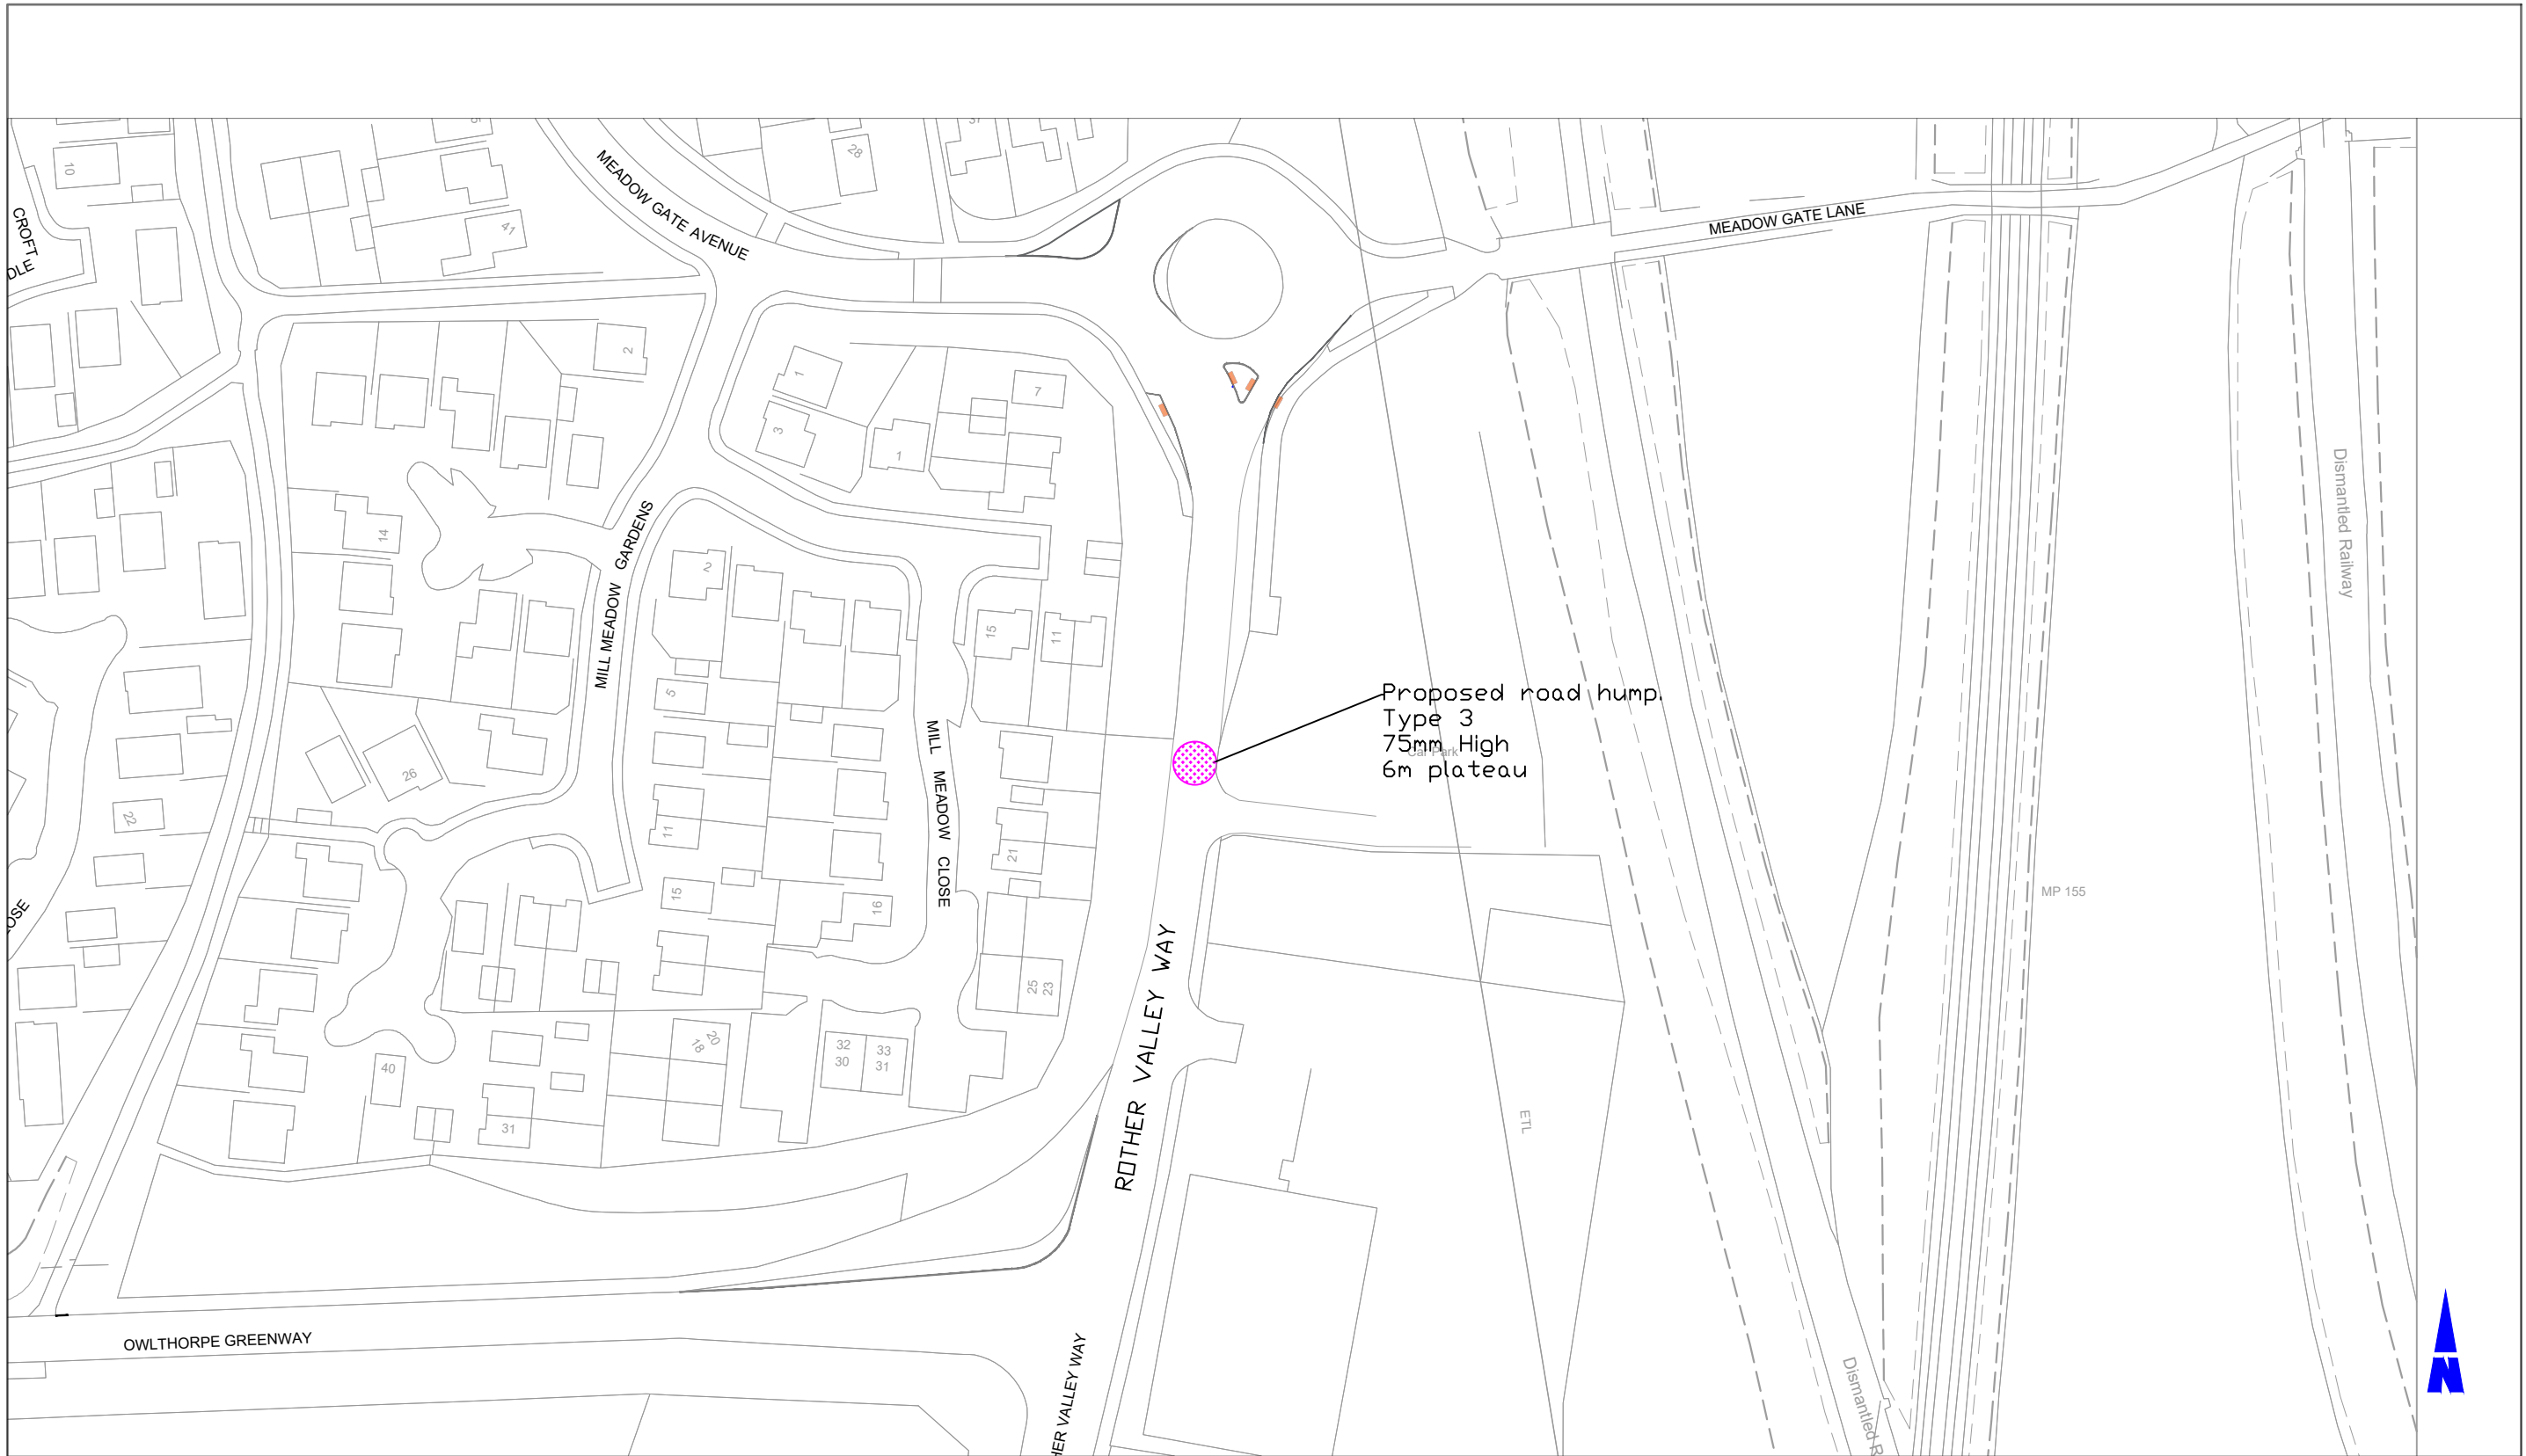

TRANSPORT PROJECTS SERVICE
 STRATEGIC TRANSPORT,
 SUSTAINABILITY & INFRASTRUCTURE
 5th FLOOR, HOWDEN HOUSE
 1, UNION STREET, SHEFFIELD, S1 2SH
 E-mail Scheme.Design@Sheffield.gov.uk
Tom Finnegan-Smith - Head of Service

© Crown copyright and database rights 2020 OS 100018816. Use of this data is subject to these terms and conditions.
 1. You are granted a non-exclusive, royalty free revocable licence solely to view the licensed data for non-commercial purposes for the period during which Sheffield City Council makes it available.
 2. You are not permitted to copy, sub-license, distribute, sell or otherwise make available the Licensed Data to third parties in any form; and
 3. Third party rights to enforce the terms of this licence shall be reserved to OS.

Client	SHEFFIELD CITY COUNCIL
Scheme	Rother Valley Scheme
Drawing Title	Road Hump Notice Rother Valley Way

Drawing No.	2148/TRO/RH1
DRAWN BY	RB
CHECKED	
Scale	1:1000
Date	Feb2023

A3