


Existing
Operational
27.02.23

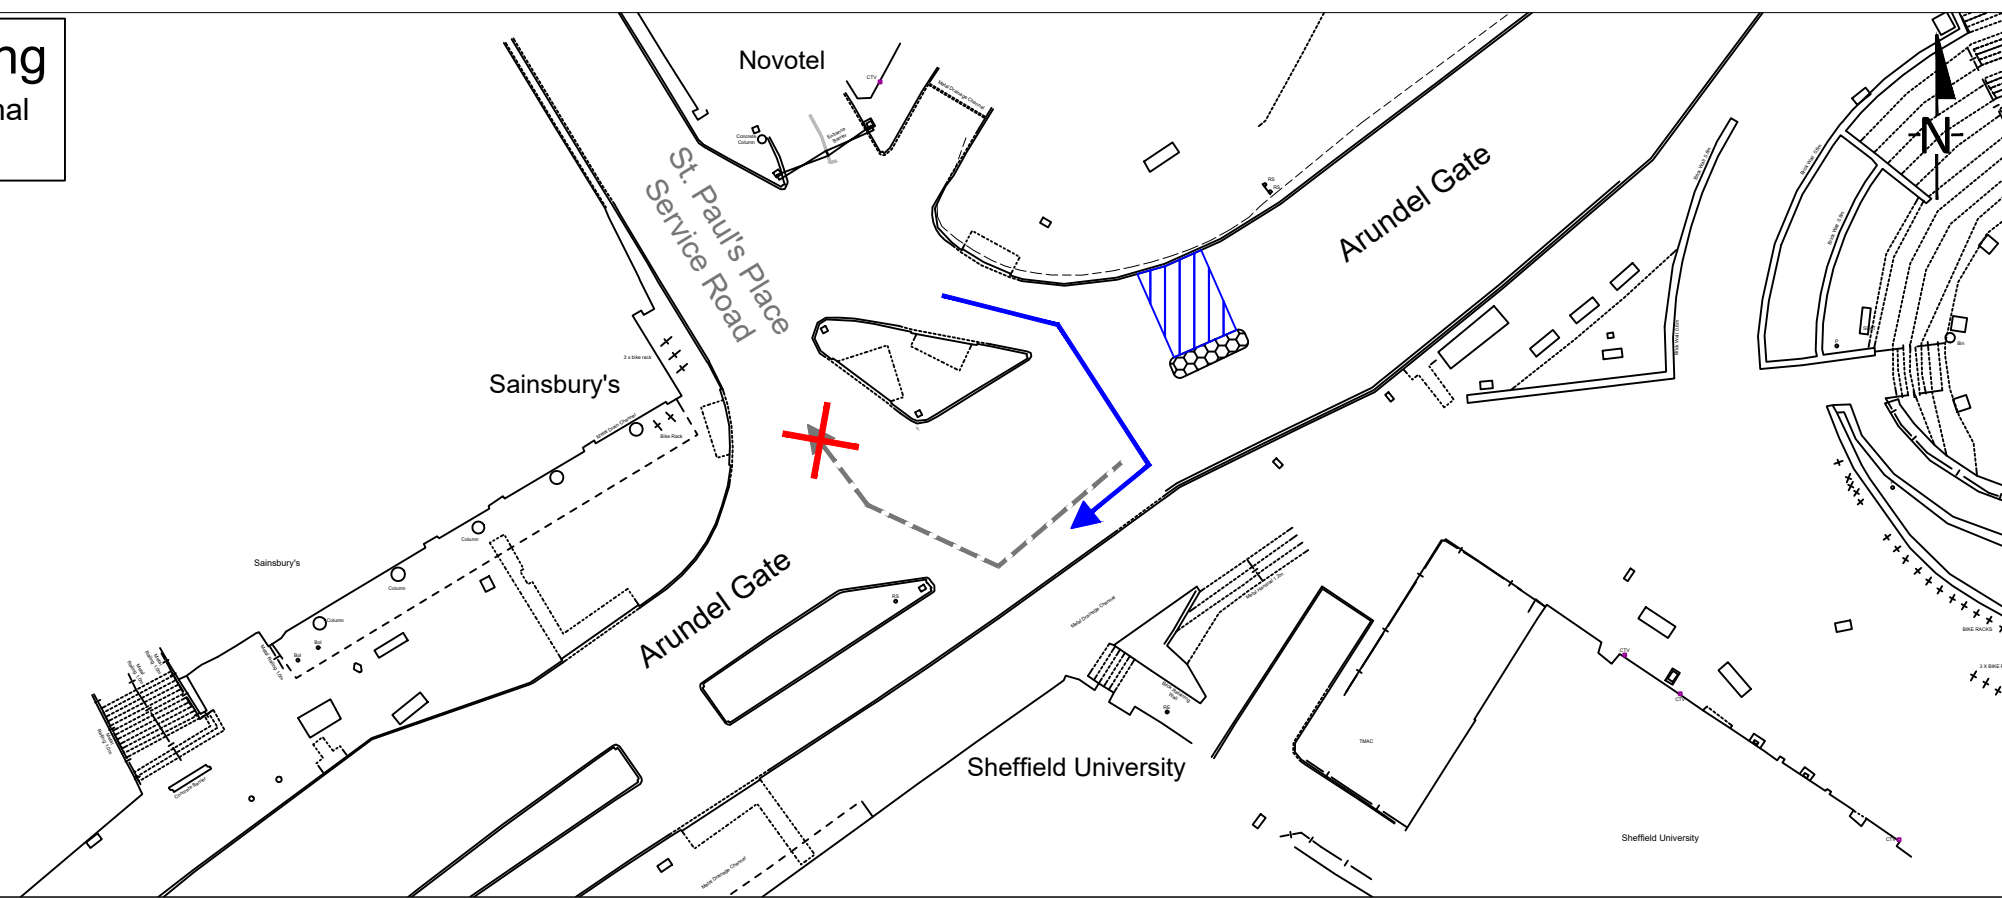

Key

Existing

- Prescribed right turn
- Bus Gate
- Prohibited right turn
- Traffic Island

Proposed

Nothing in Article 11 of this Order shall render it unlawful for any vehicle to enter or proceed in a north easterly direction on Arundel Gate if that vehicle is over 5.5m long and is loading or unloading at premises:
 37-43 Arundel Gate
 48 Arundel Gate
 The unnamed service area to the rear of The Central Library

TRANSPORT PROJECTS SERVICE
 STRATEGIC TRANSPORT,
 SUSTAINABILITY & INFRASTRUCTURE
 5th FLOOR, HOWDEN HOUSE
 1, UNION STREET, SHEFFIELD, S1 2SH
 E-mail Scheme.Design@Sheffield.gov.uk
Tom Finnegan-Smith - Head of Service



Client	SHEFFIELD CITY COUNCIL
Scheme	Arundel Gate Bus Gate
Drawing Title	Bus Gate & Moving Restriction ETRO Proposed Exemptions

Drawing No	TR-TCF-ARUNDELGATE-ETRO2	
DRAWN BY	DR	March 2023
CHECKED	NC	
Scale	1/500	
Date	March 2023	

A3

© Crown copyright and database rights 2020 OS 100018816. Use of this data is subject to these terms and conditions.
 1. You are granted a non-exclusive, royalty free revocable licence solely to view the licensed data for non-commercial purposes for the period during which Sheffield City Council makes it available;
 2. You are not permitted to copy, sub-license, distribute, sell or otherwise make available the Licensed Data to third parties in any form; and
 3. Third party rights to enforce the terms of this licence shall be reserved to OS.