
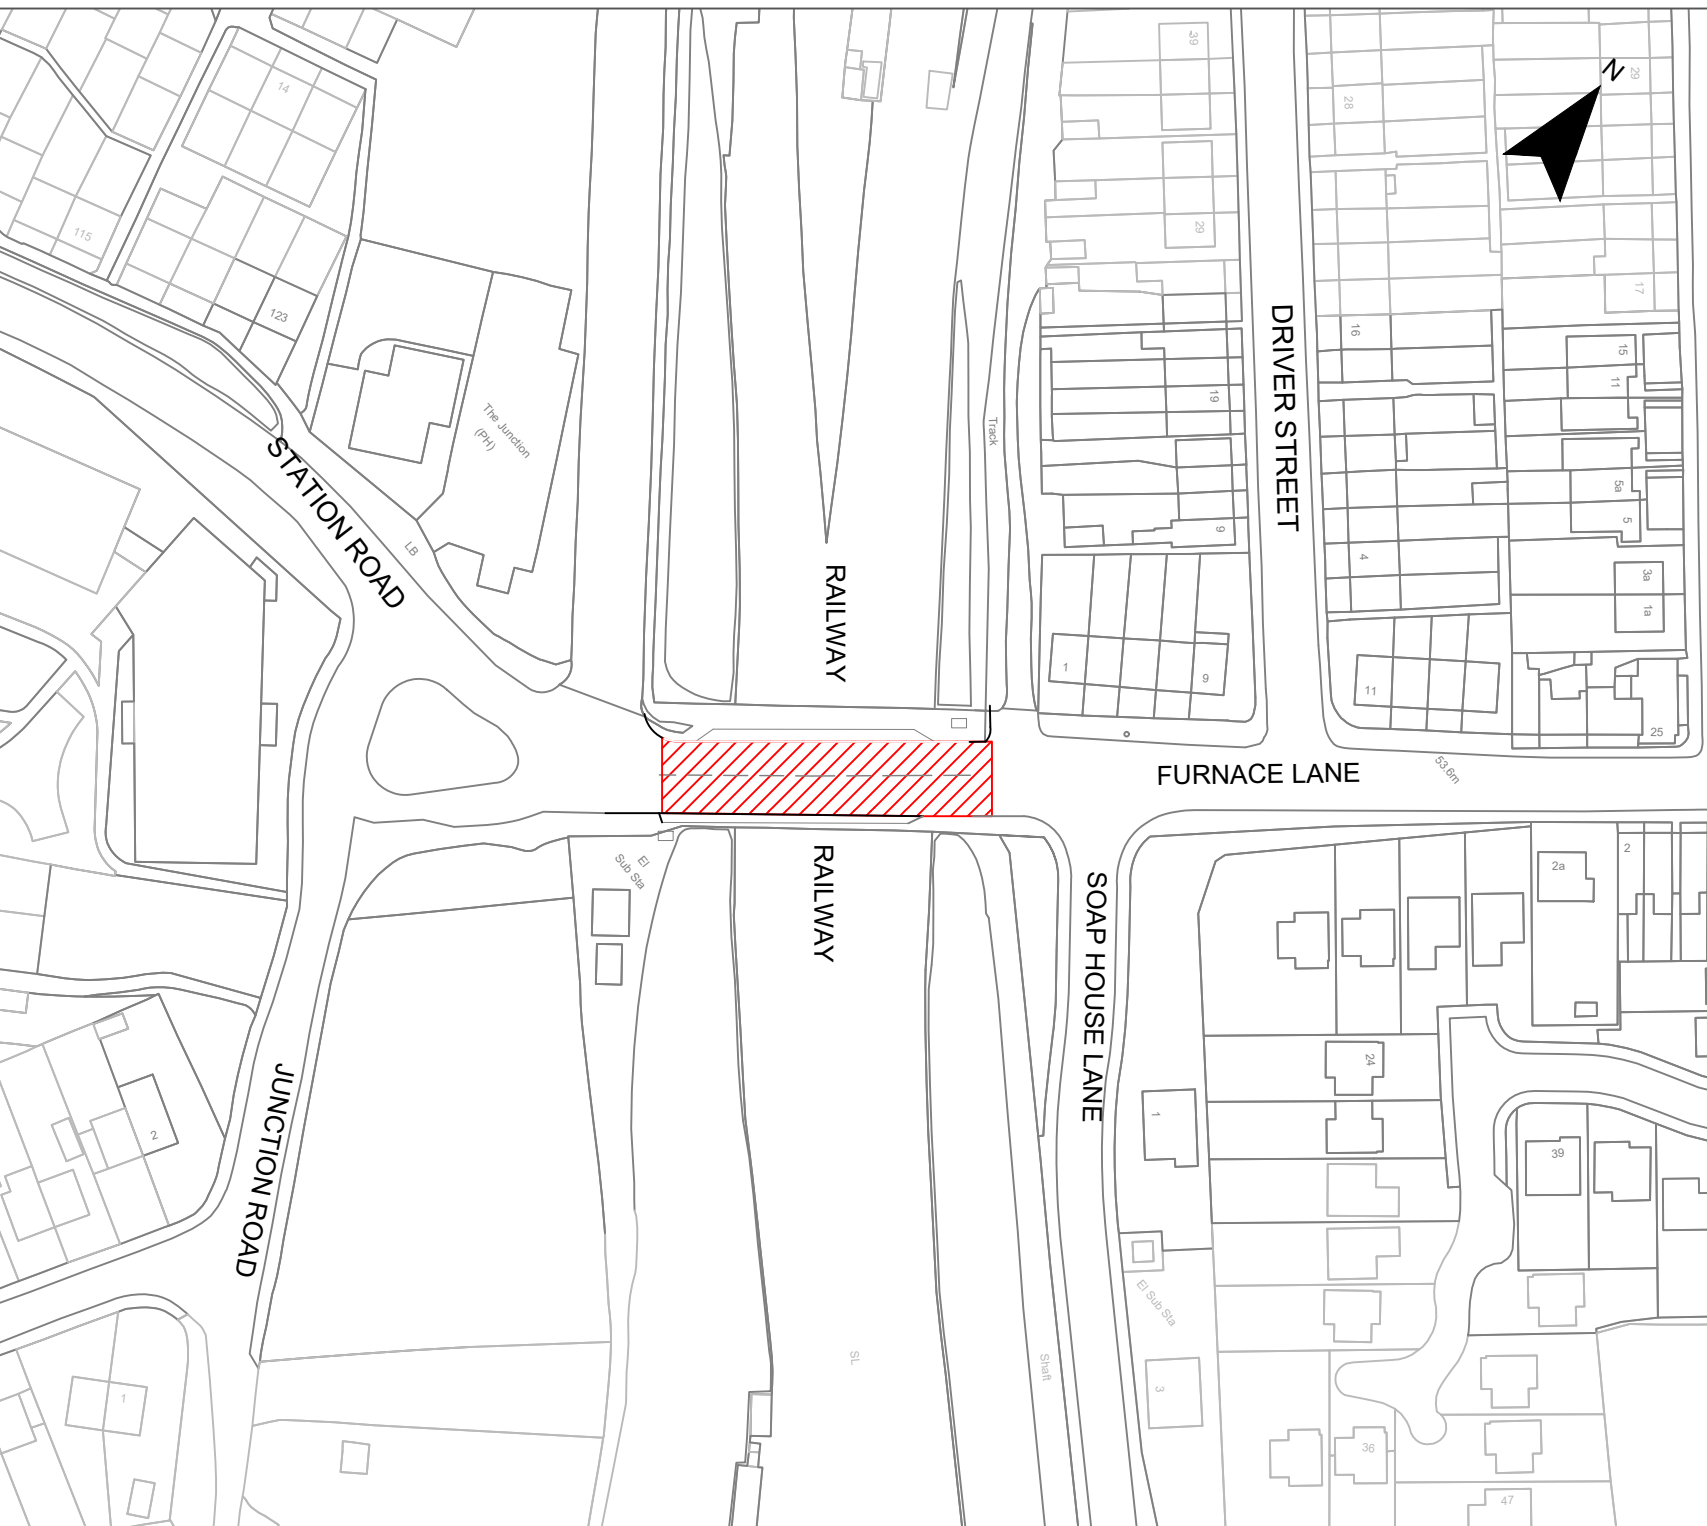


KEY:
 **PROPOSED 18 TONNE STRUCTURAL WEIGHT RESTRICTION**



REV	DATE	Revision Note	ORG	CHK'D	APP'D
Suitability					
Consultation					
Project Name					
Furnace Lane					
Drawing Title					
Proposed Structural Weight Restriction Traffic Regulation Order					
Drawn By		RC	Date		JAN 24
Checked By		JP	Date		JAN 24
Approved By		AB	Date		JAN 24
Sheet size		A4	Scale		1:1000
			Revision		01
Drawing No.					
2203-SCC-XX-XX-DR-X-0002					
<p>© Crown copyright and database rights 2023 OS 100018816. Use of this data is subject to these terms and conditions.</p> 					