

BUILDING DESIGN PARTNERSHIP SHALL HAVE NO RESPONSIBILITY FOR ANY USE MADE OF THIS DOCUMENT OTHER THAN FOR THAT WHICH IT WAS PREPARED AND ISSUED.

ALL DIMENSIONS SHOULD BE CHECKED ON SITE.

DO NOT SCALE FROM THIS DRAWING.

ANY DRAWING ERRORS OR DIVERGENCES SHOULD BE BROUGHT TO THE ATTENTION OF BUILDING DESIGN PARTNERSHIP AT THE ADDRESS SHOWN BELOW

KEY

- Proposed Conservation Area Boundary
- Grade II* - Metal Trades
- Grade II - Metal Trades
- Metal Trades locally significant
- Grade II
- Positive Building
- Neutral Building
- Negative Building
- Positive Space
- Negative Space
- Key Views
- Glimpsed Views
- Local Landmark Building
- Primary Traffic Route

REVISION/DESCRIPTION	DRAWN	CHECKED	DATE




Building Design Partnership
 Architects, Designers & Engineers
 Sunlight House, PO Box 85
 Quay Street, Manchester M60 3JA
 Tel +44 (0)161 834 8441
 Fax +44 (0)161 832 4280
 www.bdp.co.uk

PROJECT TITLE
CITY OF SHEFFIELD
CONSERVATION AREAS APPRAISAL

DRAWING TITLE
FURNACE HILL
CONSERVATION AREA PLAN

PROJECT NUMBER	DRAWING NO.	REVISION
MR 09480	FIGURE 7	A

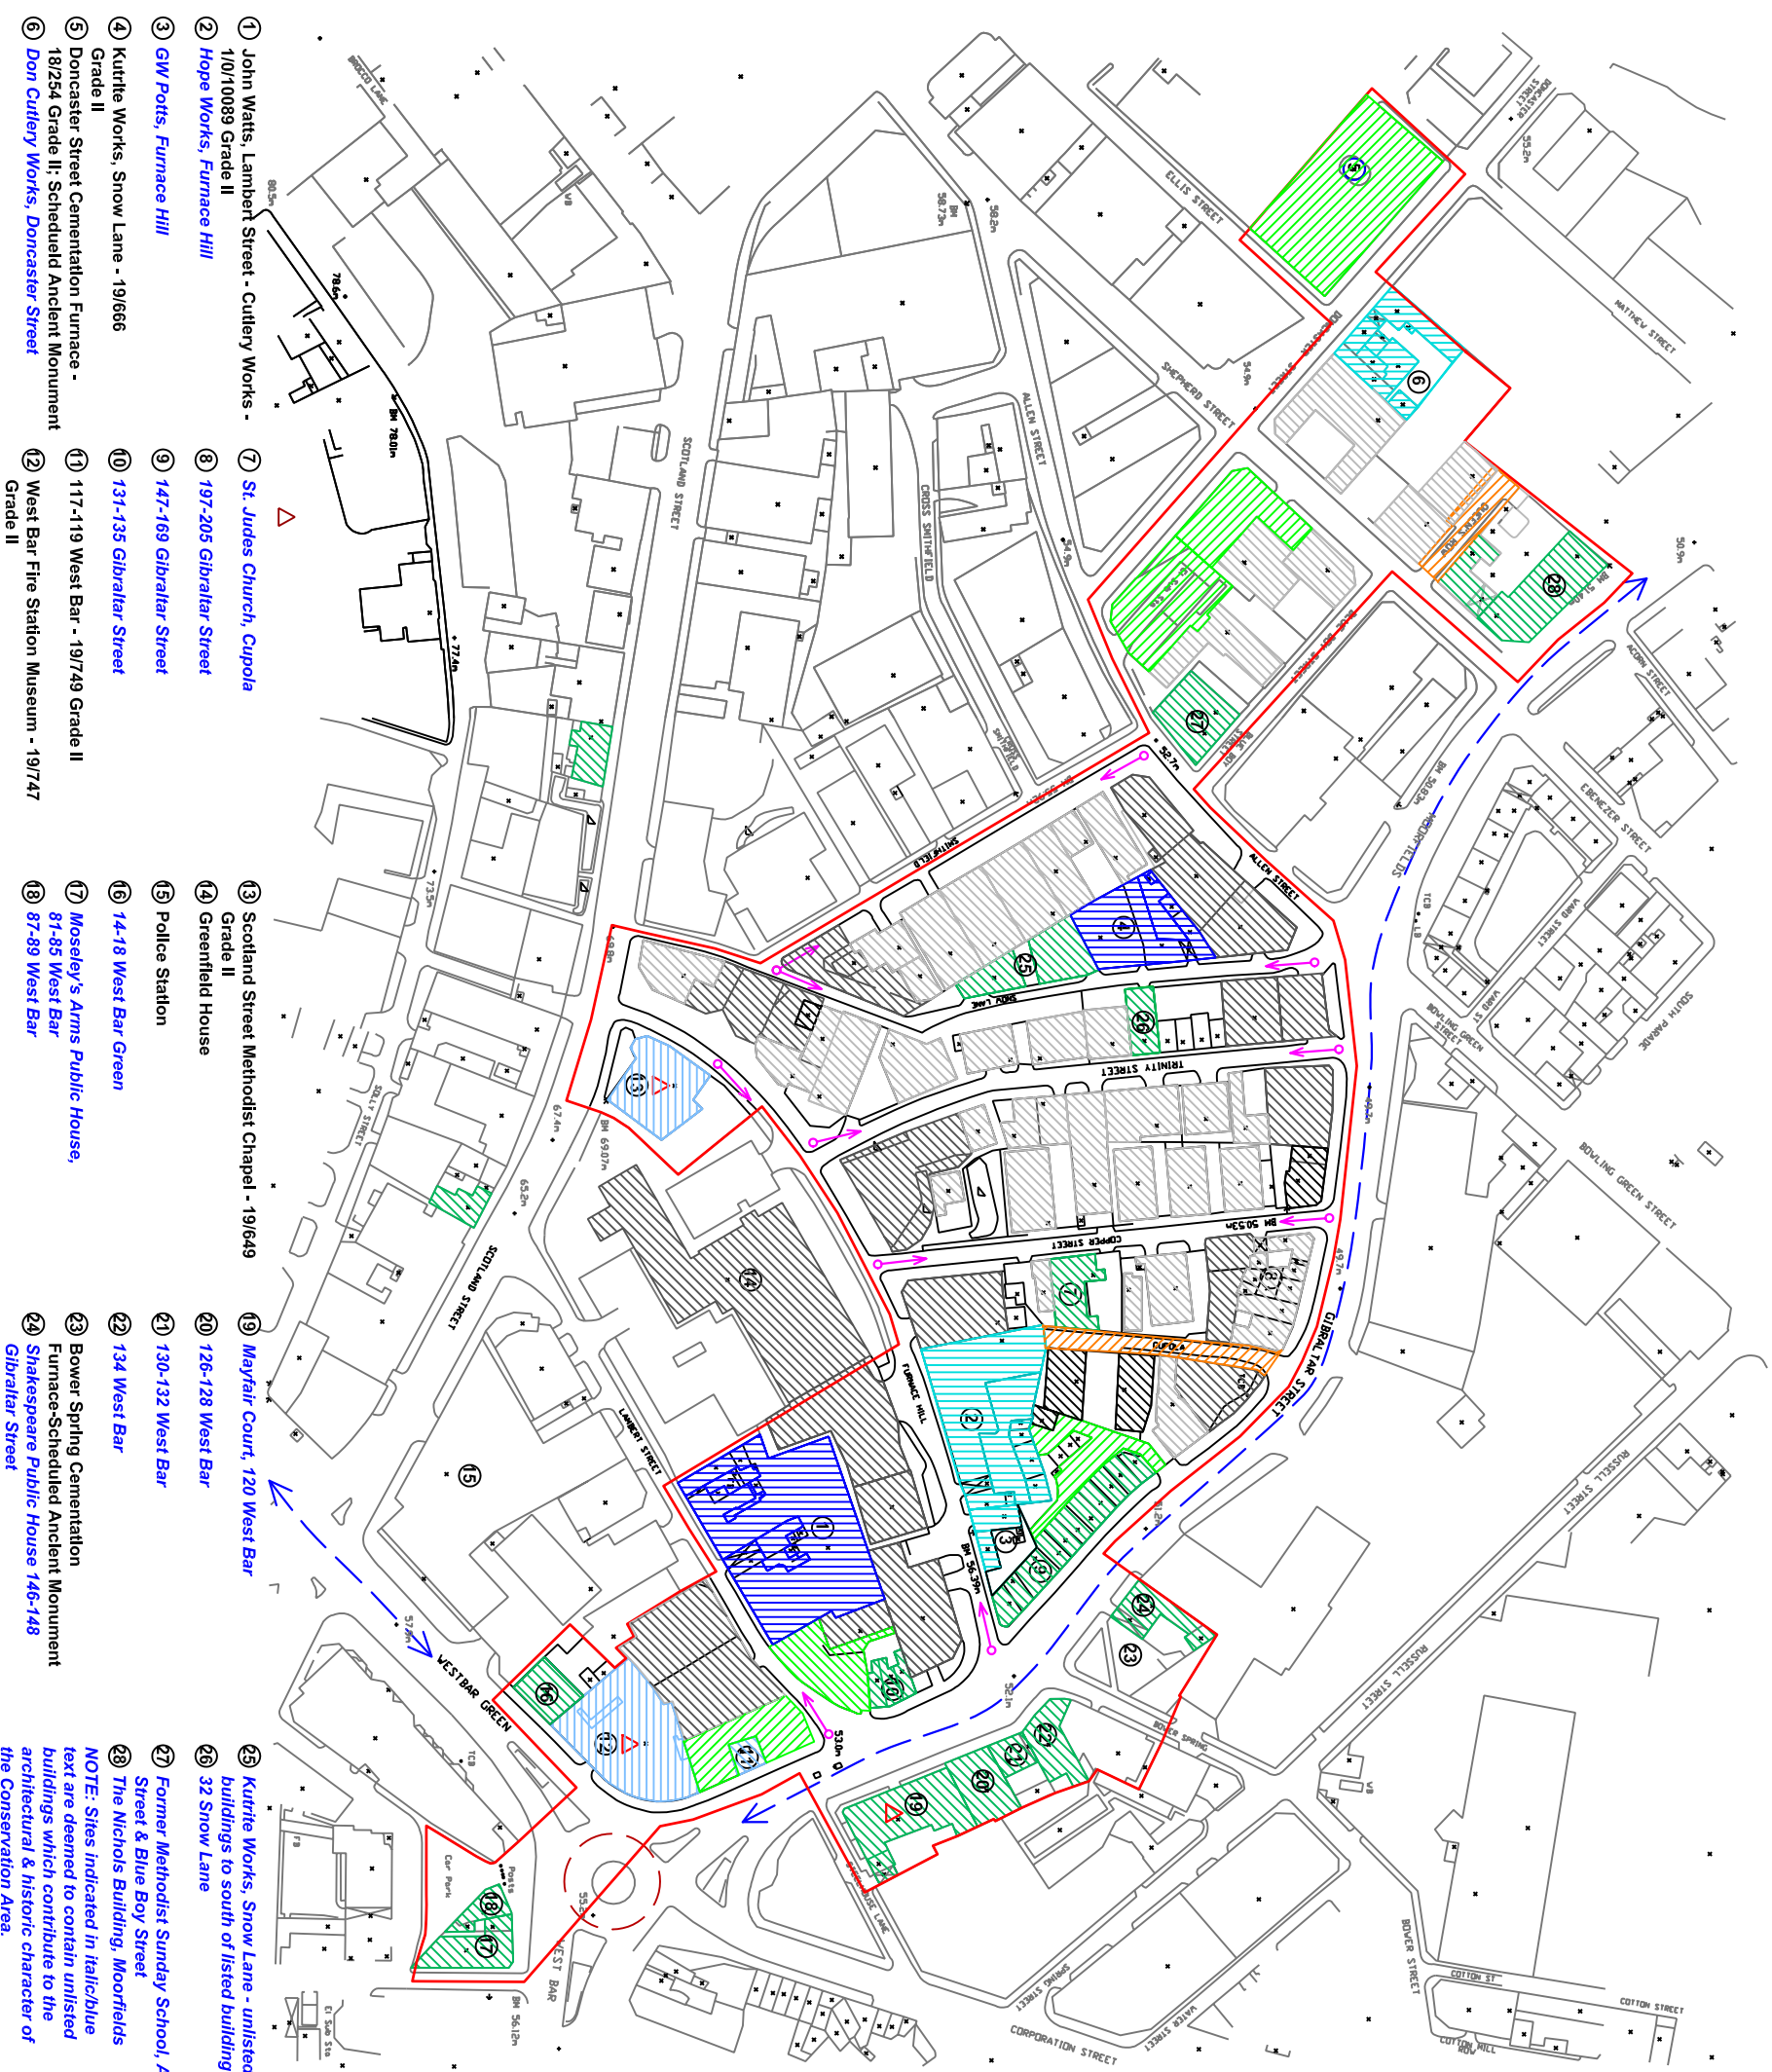

- 1 John Watts, Lambert Street - Cutlery Works - 1/0/10089 Grade II
- 2 Hope Works, Furnace Hill
- 3 GW Potts, Furnace Hill
- 4 Kettle Works, Snow Lane - 19/666
- 5 Doncaster Street Cementation Furnace - 18/254 Grade II; Scheduled Ancient Monument
- 6 Don Cutlery Works, Doncaster Street
- 7 St. Jude's Church, Cupola
- 8 197-205 Gibraltar Street
- 9 147-169 Gibraltar Street
- 10 131-135 Gibraltar Street
- 11 117-119 West Bar - 19/749 Grade II
- 12 West Bar Fire Station Museum - 19/747 Grade II
- 13 Scotland Street Methodist Chapel - 19/649 Grade II
- 14 Greenfield House
- 15 Police Station
- 16 14-18 West Bar Green
- 17 Moseley's Arms Public House, 87-85 West Bar
- 18 87-89 West Bar
- 19 Mayfair Court, 120 West Bar
- 20 126-128 West Bar
- 21 130-132 West Bar
- 22 134 West Bar
- 23 Bower Spring Cementation Furnace-Scheduled Ancient Monument
- 24 Shakespear Public House 146-148 Gibraltar Street
- 25 Kettle Works, Snow Lane - unlisted buildings to south of listed building
- 26 32 Snow Lane
- 27 Former Methodist Sunday School, Allen Street & Blue Boy Street
- 28 The Nicholas Building, Moorfields

NOTE: Sites indicated in italic/blue text are deemed to contain unlisted buildings which contribute to the architectural & historic character of the Conservation Area.