
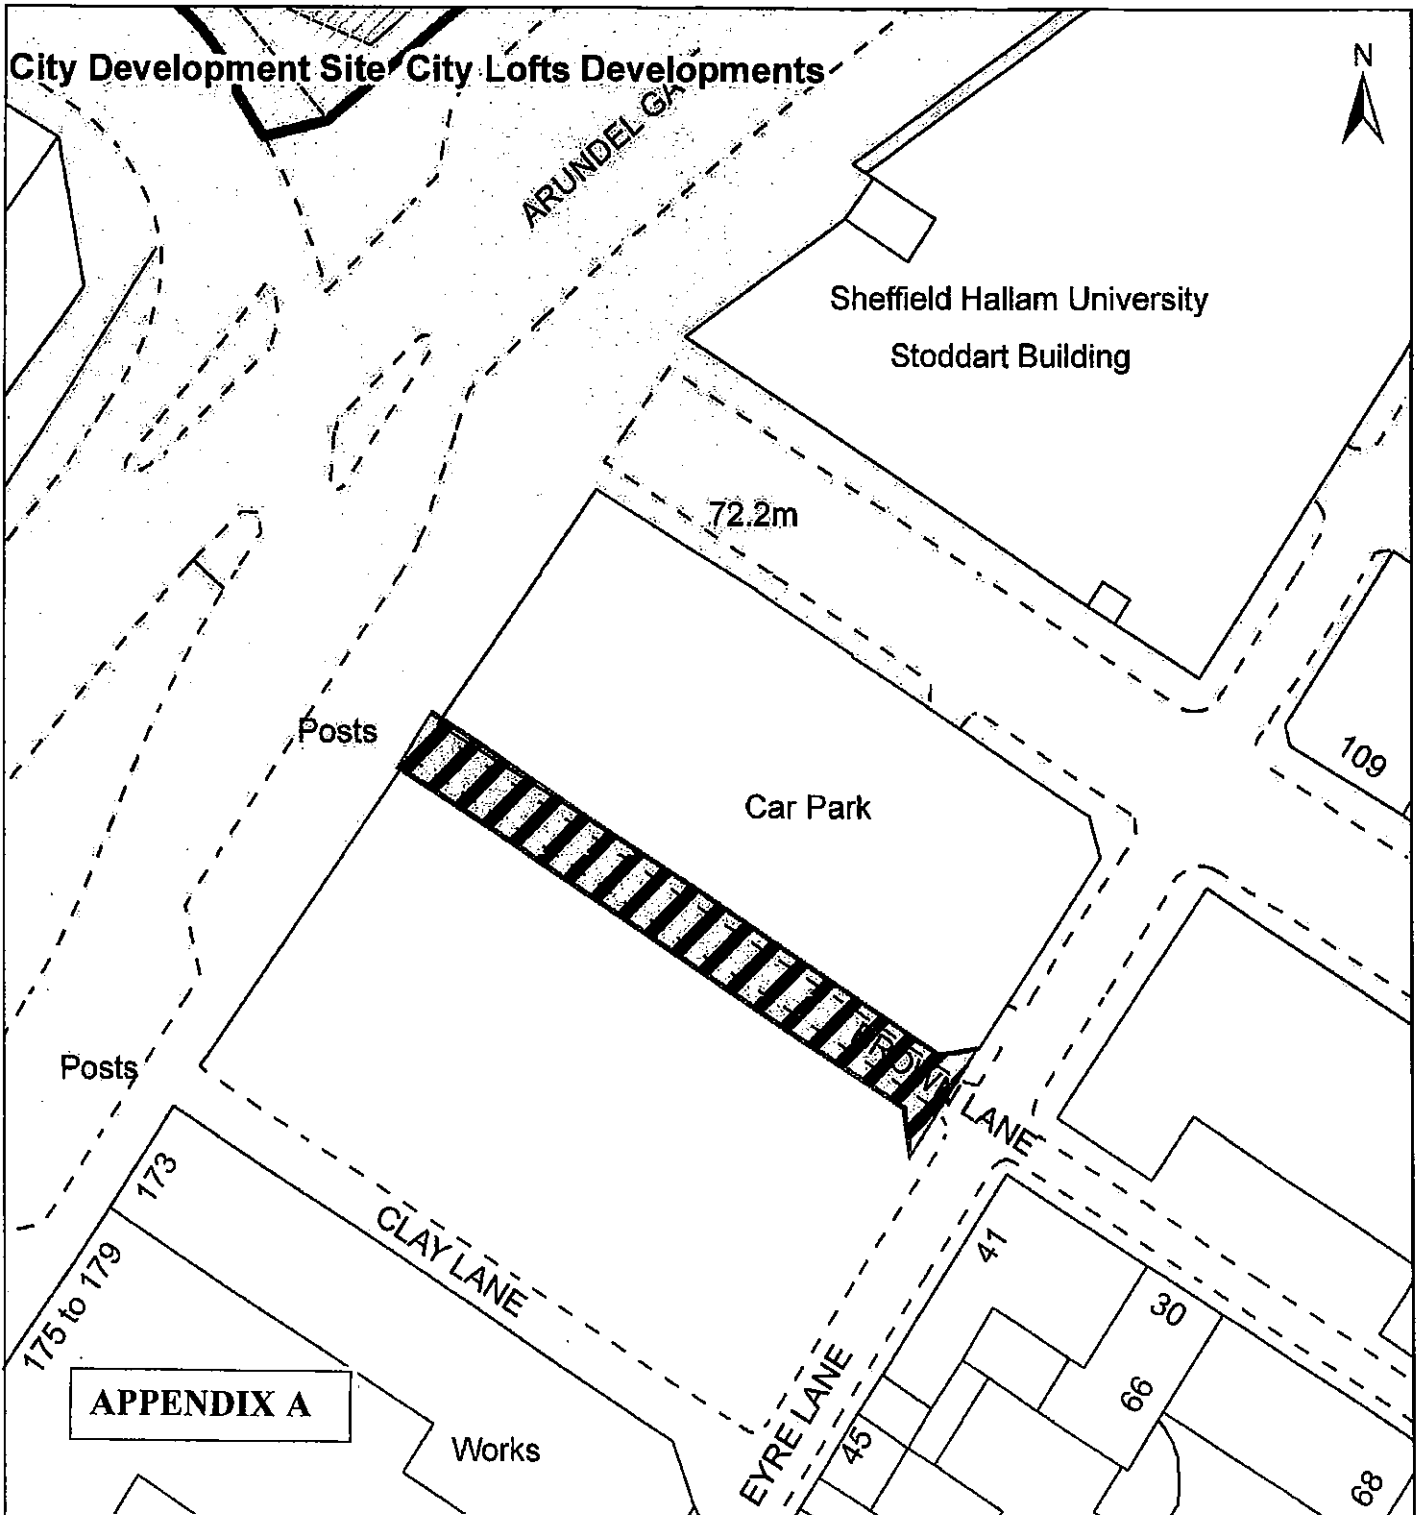


HIGHWAY AT SHEFFIELD IN THE CITY OF SHEFFIELD

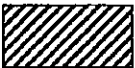

APPENDIX A

Key Highway to be stopped up 	Scale 1:500	National Transport Casework Team Department for Transport Plan No: NATTRAN/Y&H/S247/923	Signed by Authority of the Secretary of State on.....2013 Signature.....
	OS Grid Refs: 435430E – 386924N 435467E – 386900N		VICTORIA POINTER An Official in the National Transport Casework Team Department for Transport