





Appendix A

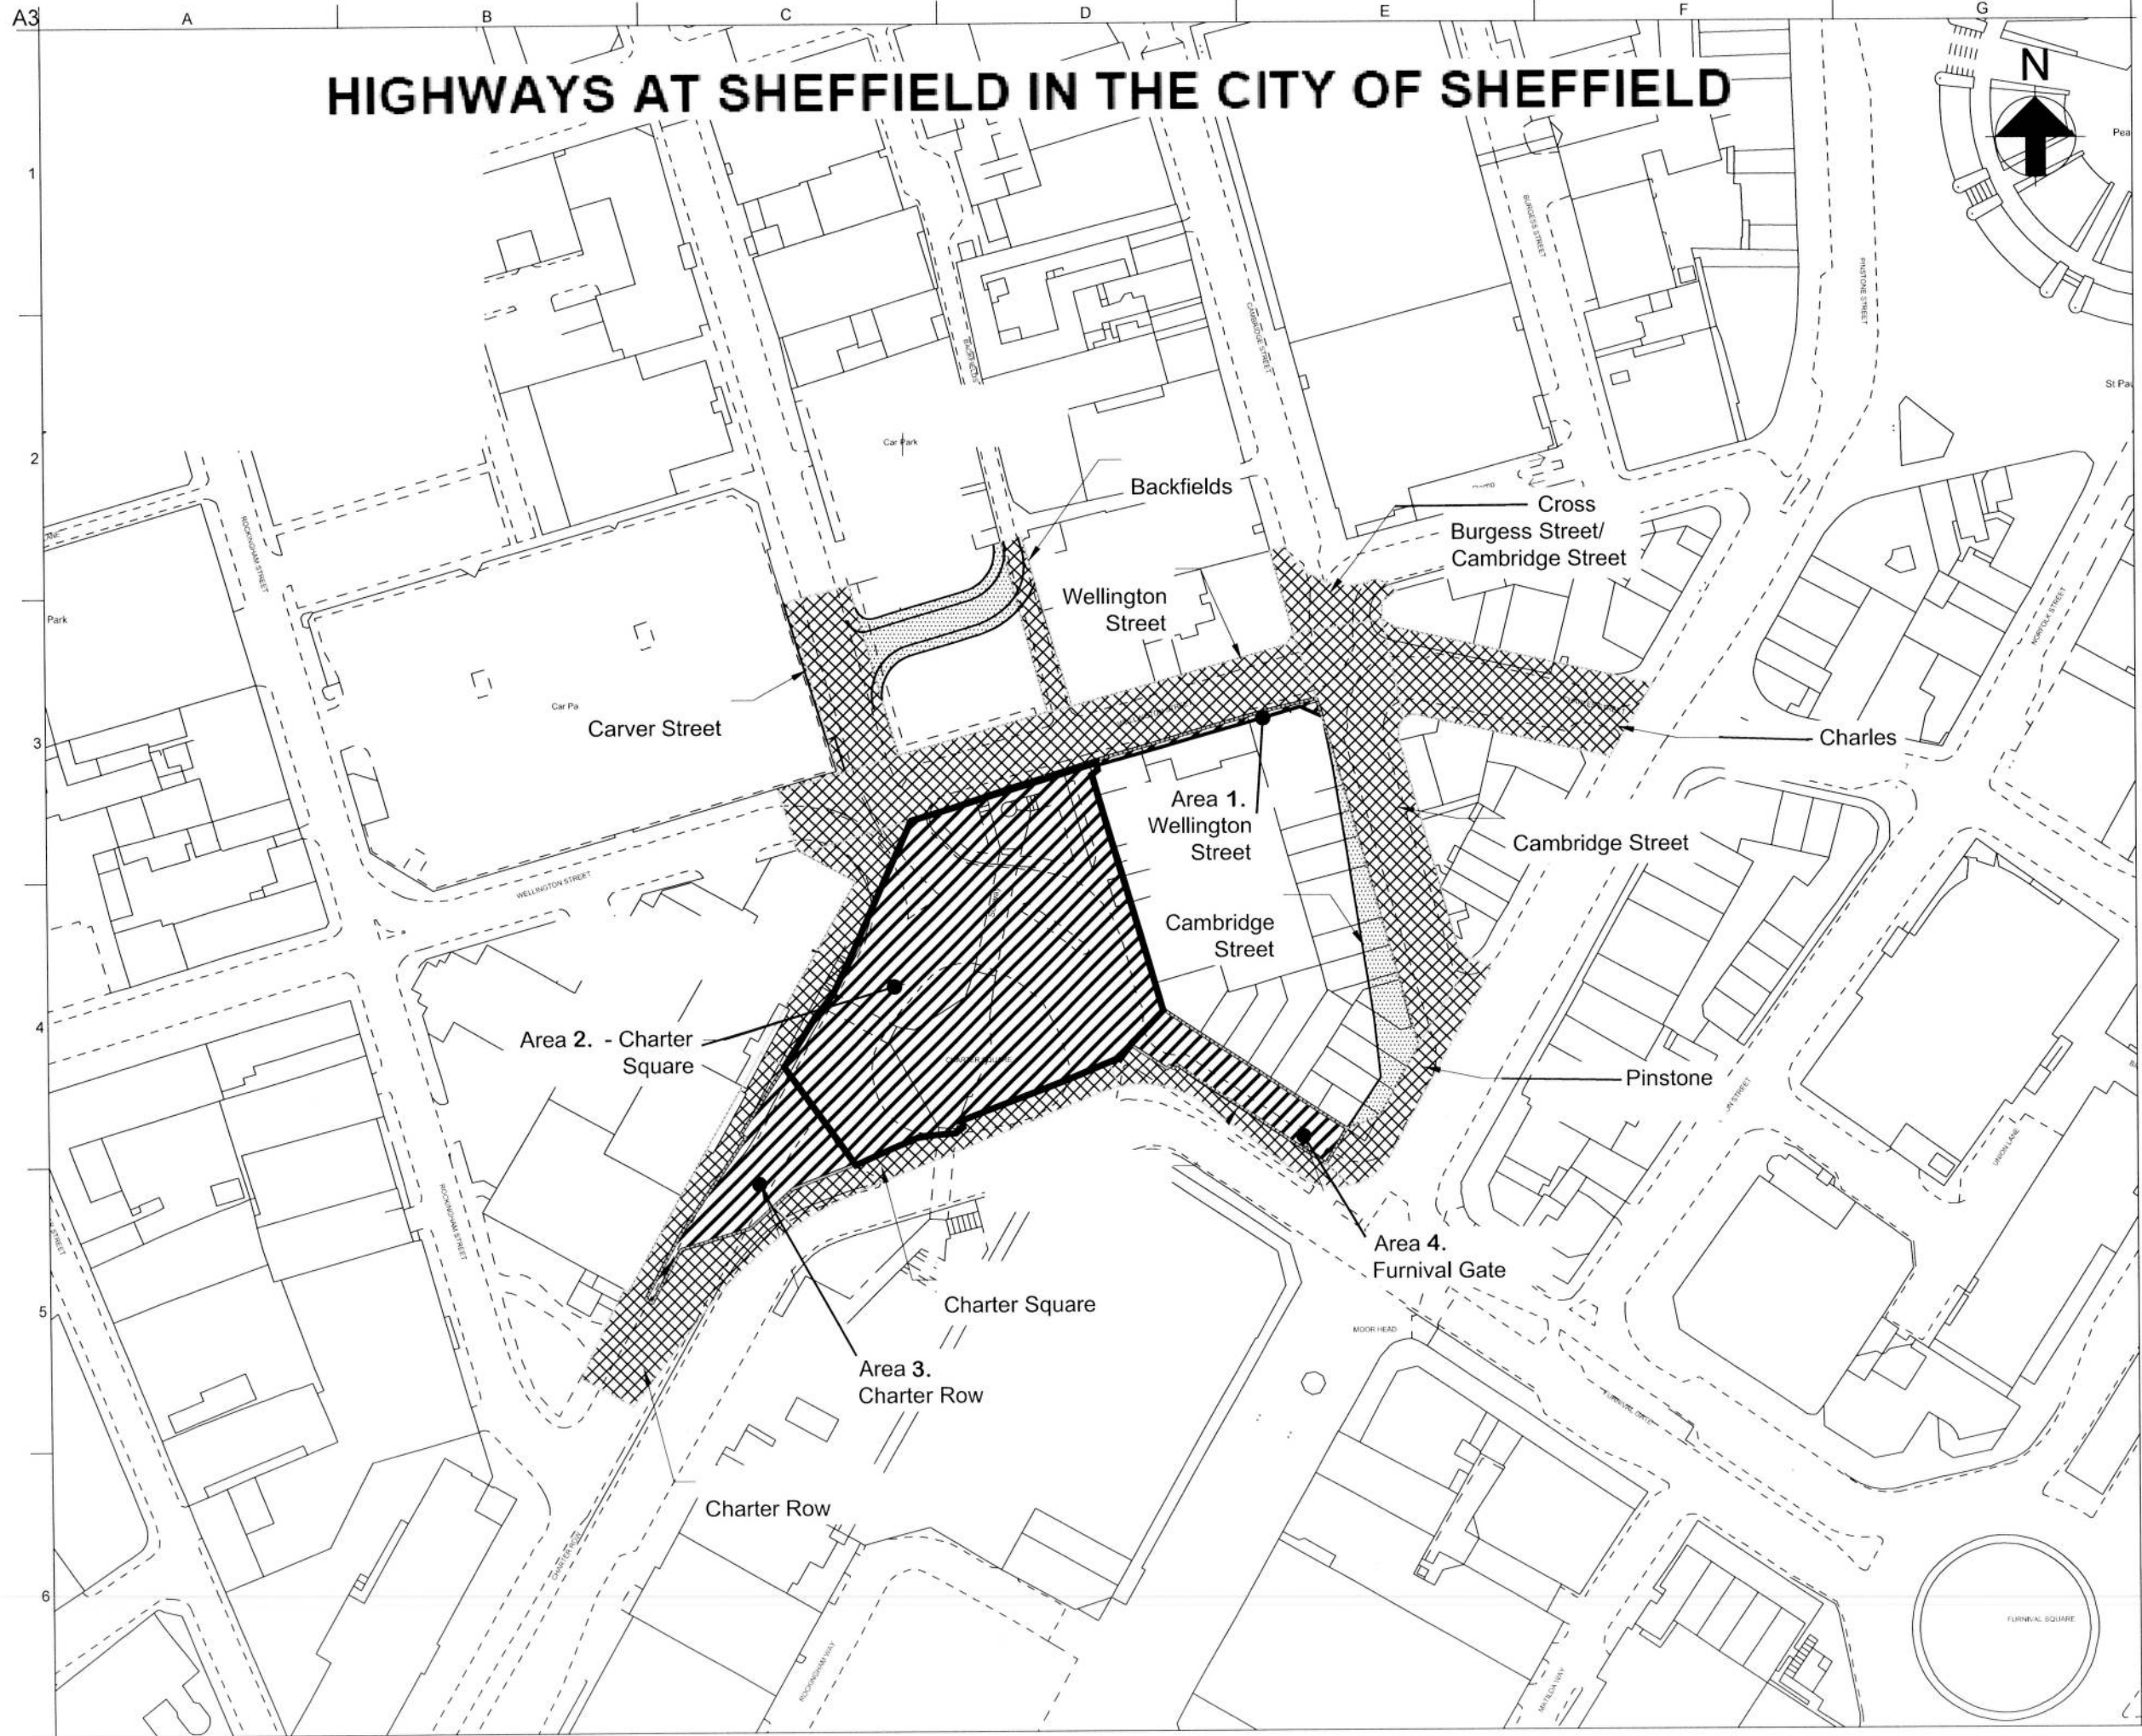

Key Scale 1:1250 at A3

- Highways to be stopped up 
- Highways to be improved 
- New highways to be provided 

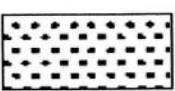National Transport Casework Team
 Department for Transport
 Plan No: NATTRAN/Y&H/S247/2490

Signed by Authority of the Secretary of State
 on.....
 Signature.....

DAVE CANDLISH
 An Official in the
 National Transport Casework Team
 Department for Transport

