



Highway Records
Development Services
Howden House
Union Street
Sheffield
S1 2SH


PROPOSED STOPPING UP OF PART OF THORNCLIFFE ROAD

Scale: 1:1,250

HR/3937

APPENDIX A

N

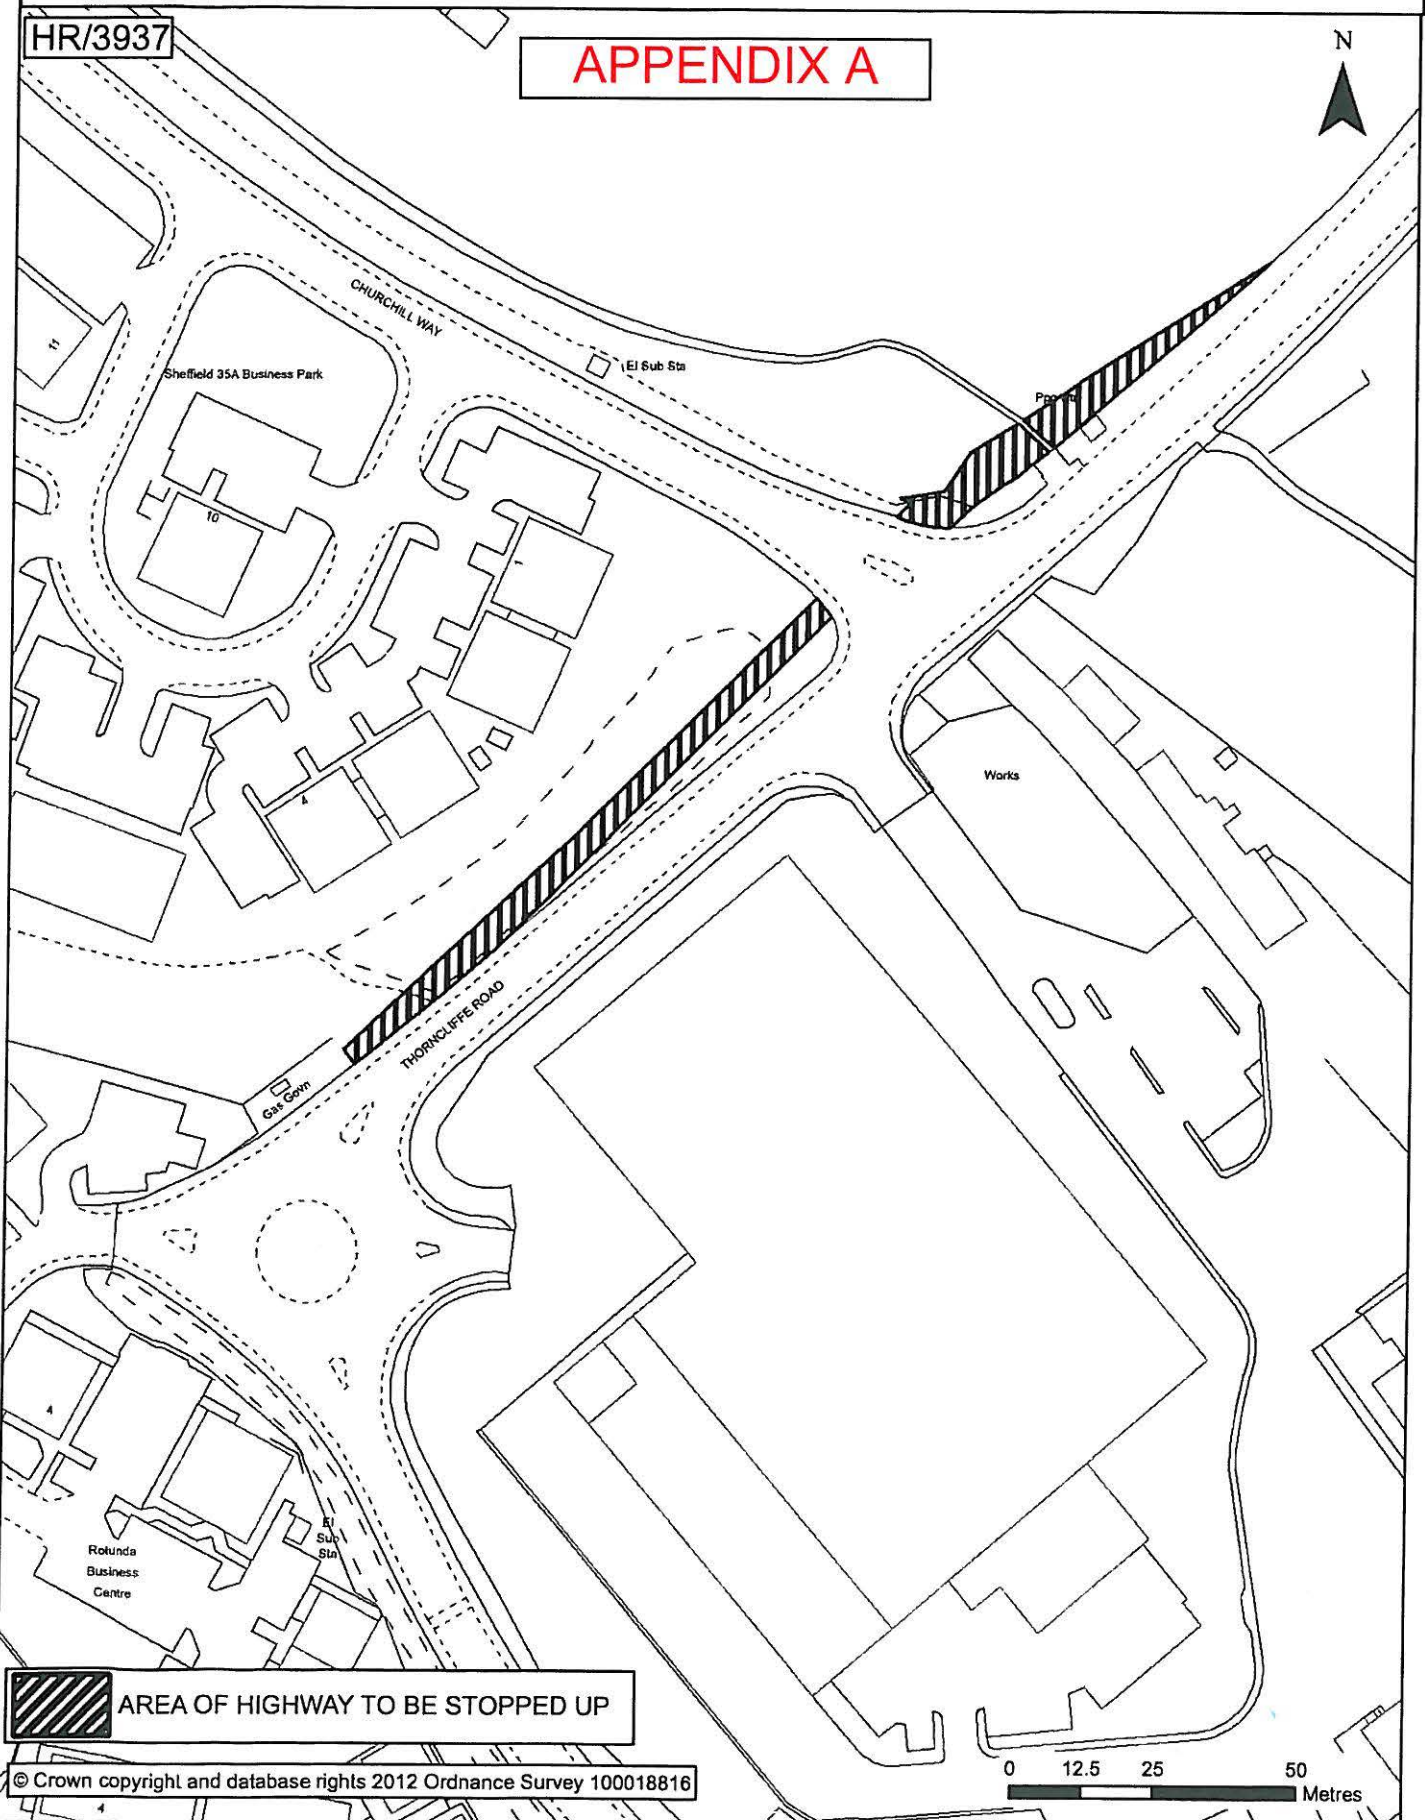

AREA OF HIGHWAY TO BE STOPPED UP



Highway Records
Development Services
Howden House
Union Street
Sheffield
S1 2SH

PROPOSED STOPPING UP OF PART OF THORNCLIFFE ROAD

Scale: 1:24,000

APPENDIX B

