

Traffic Regulation Order

THE SHEFFIELD CITY COUNCIL (BATEMOOR) (20 MPH SPEED LIMIT) ORDER 2022

NOTICE IS HEREBY GIVEN that Sheffield City Council proposes to make an Order under the provisions of Section 84 and Schedule 9 of the Road Traffic Regulation Act 1984

The effect of the Order will be to introduce a 20mph speed limit on the whole or on parts of Batemoor Close, Batemoor Drive, Batemoor Place, Batemoor Road, Bowshaw Avenue, Bowshaw Close, Bowshaw View, Dyche Close, Dyche Drive, Dyche Place, Dyche Road, Hazlebarrow Close, Hazlebarrow Court, Hazlebarrow Crescent, Hazlebarrow Drive, Hazlebarrow Grove, Hazlebarrow Road, Jordanthorpe Green, Jordanthorpe View, Lingfoot Avenue, Lingfoot Close, Lingfoot Crescent, Lingfoot Drive, Lingfoot Place, Ormond Close, Ormond Drive, Ormond Road, Ormond Way, Selly Oak Grove, Selly Oak Road, Whinacre Close, Whinacre Place, White Thorns Close, White Thorns Drive and White Thorns View.

A copy of the proposed Order, a plan showing the roads concerned and a statement of the Council's reasons for proposing to make the Order may be examined during normal opening hours at First Point Reception, Howden House, 1 Union Street, Sheffield, S1 2SH or on the City Council Website at www.sheffield.gov.uk/home/roads-pavements/traffic-orders.

Any observations, either supporting or objecting to the proposed Order, including the grounds for your objection, should be sent in writing to the undersigned by the 13th October, 2022

Dated this 15th day of September 2022

Tom Finnegan-Smith, Head of Strategic Transport, Sustainability and Infrastructure
City Growth Department, Howden House, 1 Union Street, SHEFFIELD, S1 2SH

Email: traffic.regs@sheffield.gov.uk

THE SHEFFIELD CITY COUNCIL
(BATEMOOR) (20 MPH SPEED LIMIT) ORDER 2022

The Sheffield City Council in exercise of its powers under Section 84 having given public notice in accordance with subsection (2) of that section and schedule 9 of the Road Traffic Regulation Act 1984 (“the Act”) and of all other enabling powers, and after consultation with the Chief Officer of Police in accordance with Part III of Schedule 9 to the Act, hereby makes the following Order:-

1. No person shall drive any vehicle at a speed exceeding 20 miles per hour on any lengths of road specified in the Schedule to this Order.
2. No speed limit imposed by this order applies to vehicles falling within regulation 3(4) of the Road Traffic Exemptions (Special Forces) (Variation and Amendment) Regulations 2011 when use in accordance with regulation 3(5) of those regulations.
3. This Order shall come into operation on the day of and may be cited as The Sheffield City Council (Batemoor) (20 MPH Speed Limit) Order 2022.

GIVEN under the Common Seal of the Sheffield City Council this day of , 2022.

EXECUTED as a DEED by)
the Sheffield City Council)
whose Common Seal)
was hereunto affixed)
in the presence of:-)

SCHEDULE

Batemoor Close	The Whole.
Batemoor Drive	The Whole.
Batemoor Place	The Whole.
Batemoor Road	The Whole.
Bowshaw Avenue	The Whole.
Bowshaw Close	The Whole.
Bowshaw View	The Whole.
Dyche Close	The Whole.
Dyche Drive	The Whole.
Dyche Place	The Whole.
Dyche Road	The Whole
Hazlebarrow Close	The Whole
Hazlebarrow Court	The Whole.
Hazlebarrow Crescent	The Whole.
Hazlebarrow Drive	The Whole.
Hazlebarrow Grove	The Whole.
Hazlebarrow Road	The Whole.
Jordanthorpe Green	The Whole
Jordanthorpe View	The Whole
Lingfoot Avenue	The Whole.
Lingfoot Close	The Whole.
Lingfoot Crescent	The Whole.
Lingfoot Drive	The Whole.
Lingfoot Place	The Whole.


Ormond Close	The Whole.
Ormond Drive	The Whole.
Ormond Road	The Whole.
Ormond Way	The Whole.
Selly Oak Grove	The Whole.
Selly Oak Road	The Whole.
Whinacre Close	The Whole.
Whinacre Place	The Whole.
White Thorns Close	The Whole.
White Thorns Drive	The Whole.
White Thorns View	The Whole.

THE SHEFFIELD CITY COUNCIL
(BATEMOOR) (20 MPH SPEED LIMIT) ORDER 2022

STATEMENT OF REASONS

The proposed 20mph speed limit is required to control vehicle speeds in the residential streets of the Batemoor area.

TR-201083-157-TRO-001-P2

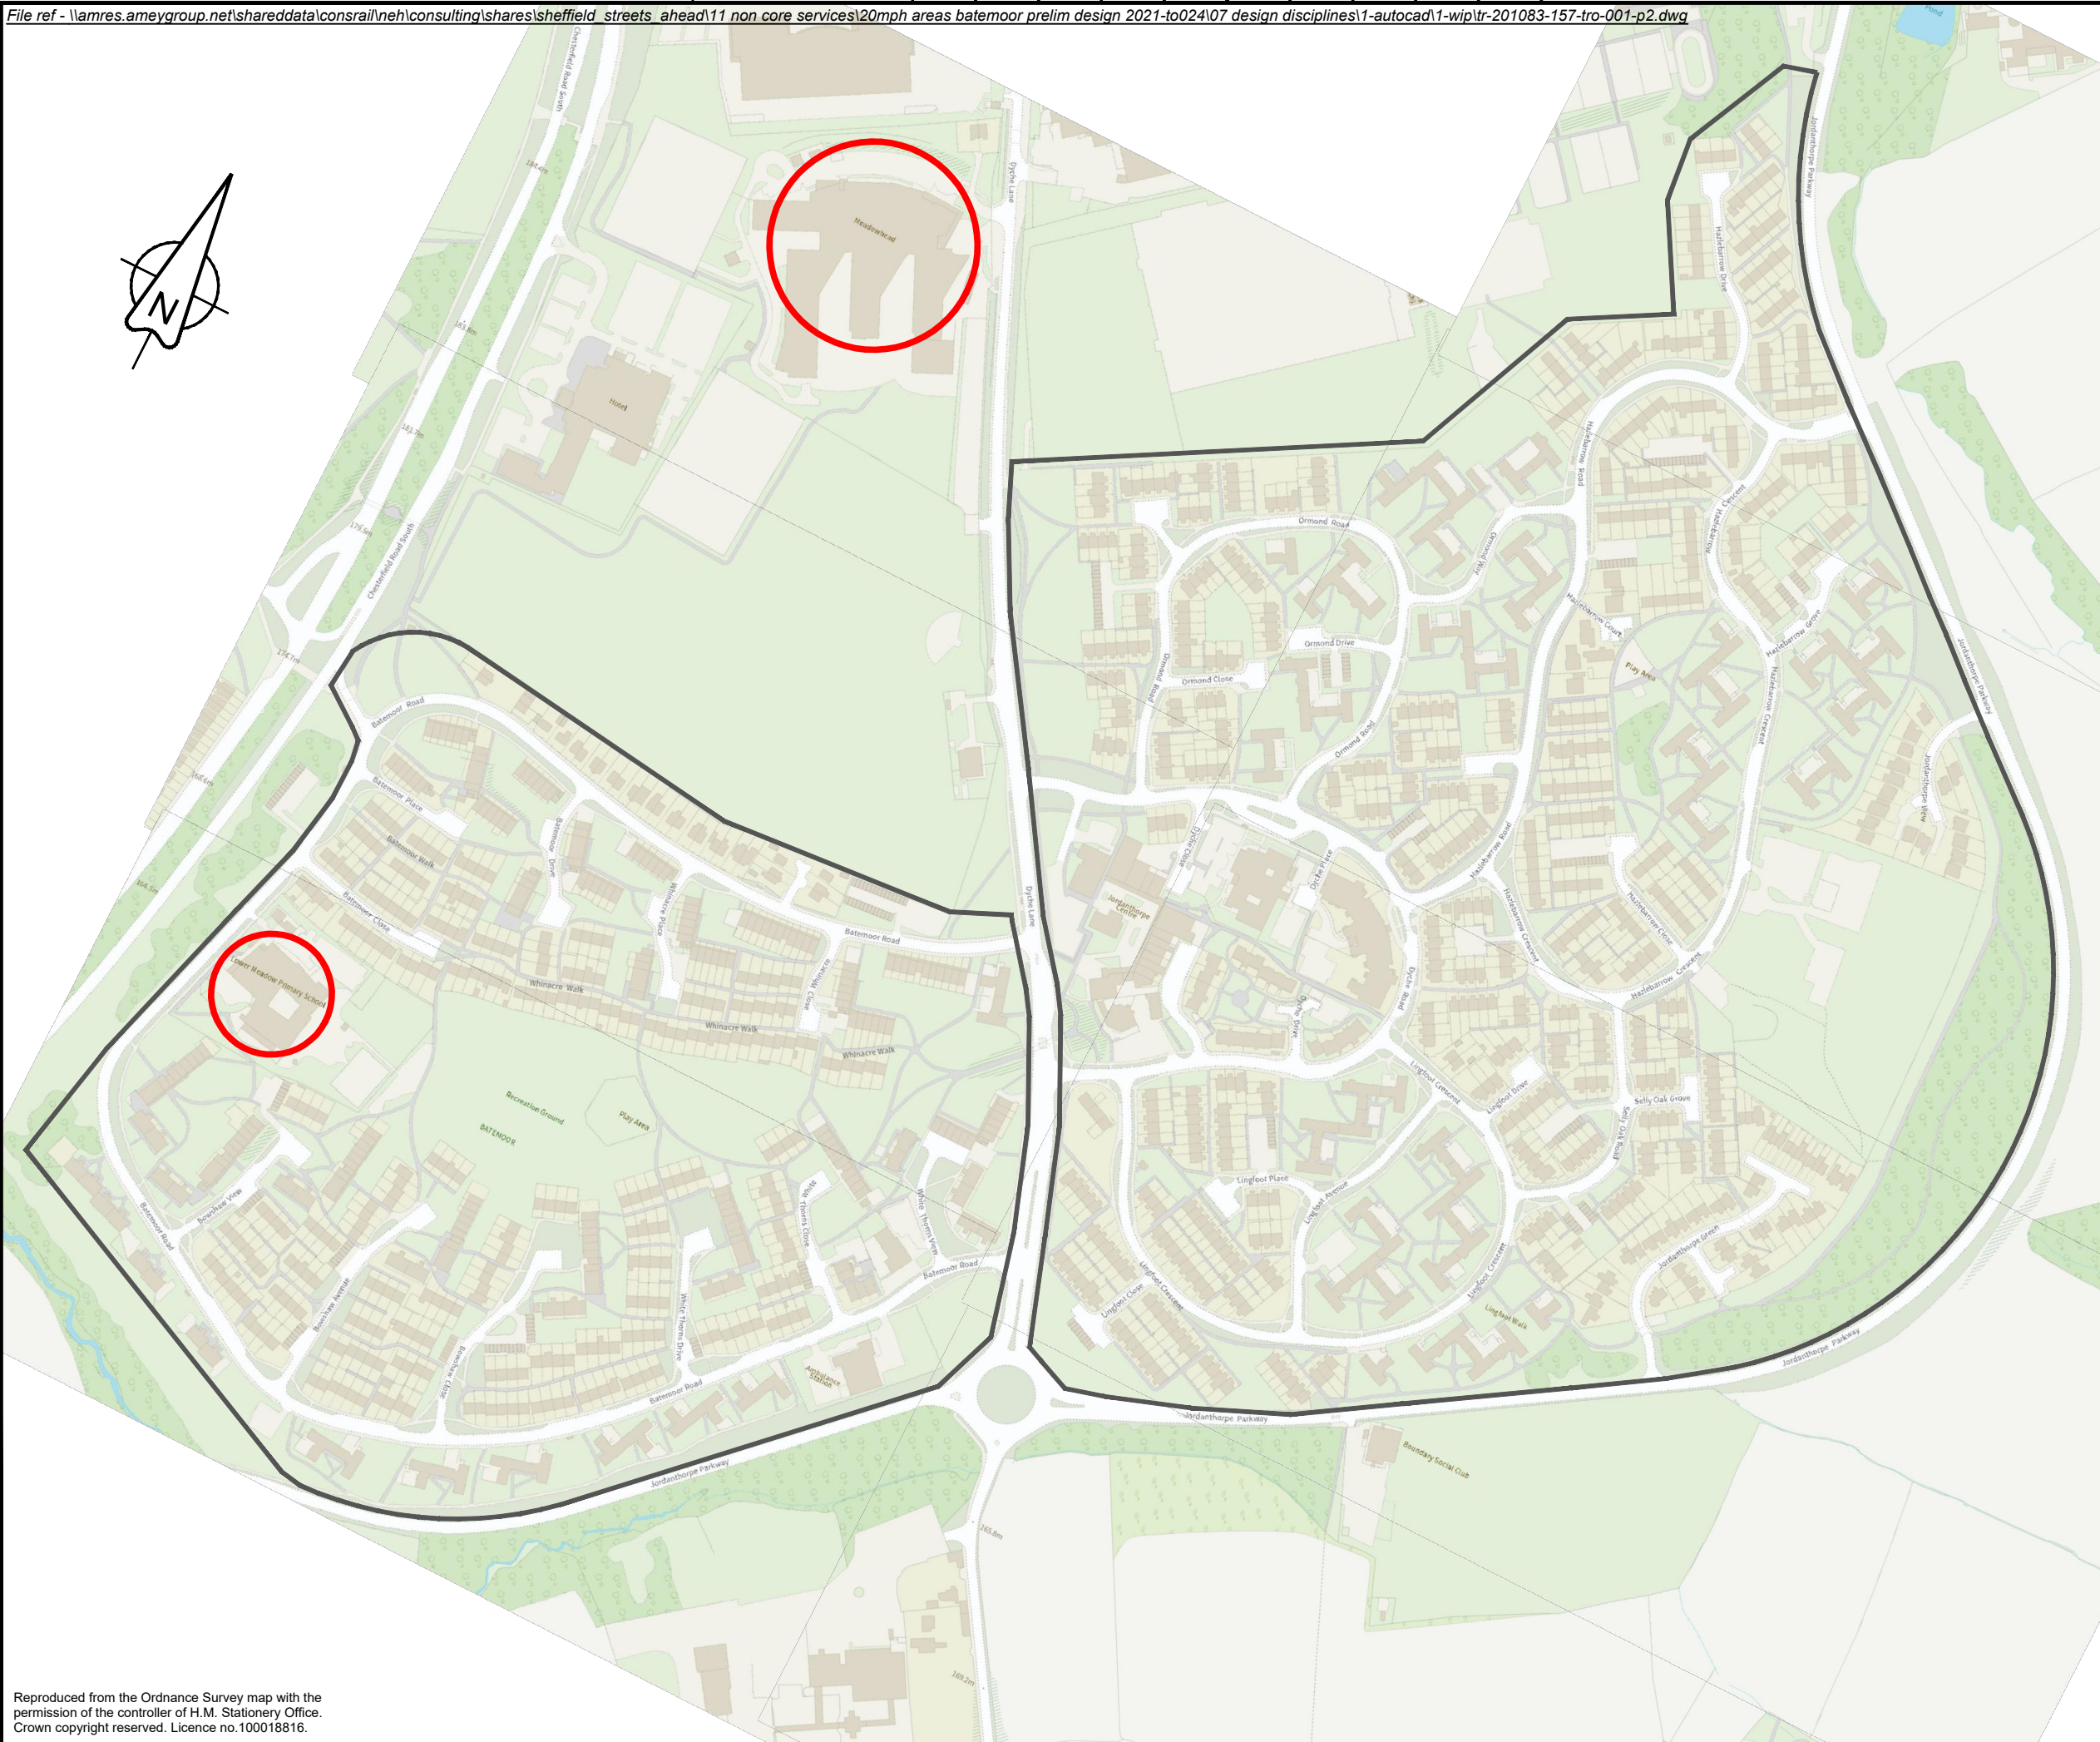

KEY:

Extent of proposed 20mph speed limit

Existing School

P2	Private and pending adoption roads added to the TRO	SW	FH	09/08/22
Rev	Revision details	Chkd	Appd	Date
Drawn:	ALT	Preliminary		<input checked="" type="checkbox"/>
Design:	ALT	For comment		
Chkd:	SW	For tender		
Appd:	FH	For construction		
Date:	24/06/22	As constructed		
		Other		

Client



www.amey.co.uk

Project Name
Sheffield 20mph Speed Limit Strategy

Drawing Title
Extent of proposed Batemoor 20mph speed limit

Original Drg Size : A3	Dimensions : -
Scale : NTS	Copyright © Amey

Drawing No TR-201083-157-TRO-001	Rev P2
-------------------------------------	-----------