

THE SHEFFIELD CITY COUNCIL  
(CARTER KNOWLE) (20 MPH SPEED LIMIT) ORDER 2022

NOTICE IS HEREBY GIVEN that Sheffield City Council proposes to make an Order under the provisions of Section 84 and Schedule 9 of the Road Traffic Regulation Act 1984

The effect of the Order will be to introduce a 20mph speed limit on the whole or on parts of Archer Lane, Bannerdale View, Banner Cross Drive, Bannerdale Close, Bannerdale Road, Barmouth Road, Brentwood Avenue, Brentwood Road, Brincliffe Edge Close, Brincliffe Edge Road, Carter Knowle Avenue, Carter Knowle Road, Charnley Avenue, Charnley Close, Charnley Drive, Charnley Rise, Coverdale Road, Dalmore Road, Dovedale Road, Falmouth Road, Fossdale Road, Glenorchy Road, Glentilt Road, Jowitt Road, Knab Close, Knab Croft, Knab Rise, Knab Road, Lynmouth Road, Montrose Road, Needham Way, Plymouth Road, Quarry Lane, Struan Road, Swaledale Road, Talmont Road, The Lawns and Wyatt Avenue.

A copy of the proposed Order, a plan showing the roads concerned and a statement of the Council's reasons for proposing to make the Order may be examined during normal opening hours at First Point Reception, Howden House, 1 Union Street, Sheffield, S1 2SH or on the City Council Website at [www.sheffield.gov.uk/home/roads-pavements/traffic-orders](http://www.sheffield.gov.uk/home/roads-pavements/traffic-orders).

Any observations, either supporting or objecting to the proposed Order, including the grounds for your objection, should be sent in writing to the undersigned by the 12<sup>th</sup> day of January, 2023.

Dated this 1st day of December, 2022

Tom Finnegan-Smith, Head of Strategic Transport, Sustainability and Infrastructure  
City Growth Department, Howden House, 1 Union Street, SHEFFIELD, S1 2SH

Email: [traffic.regs@sheffield.gov.uk](mailto:traffic.regs@sheffield.gov.uk)

THE SHEFFIELD CITY COUNCIL  
(CARTER KNOWLE) (20 MPH SPEED LIMIT) ORDER 2022

STATEMENT OF REASONS

Archer Lane, Bannerdale View, Banner Cross Drive, Bannerdale Close, Bannerdale Road, Barmouth Road, Brincliffe Edge Close, Brincliffe Edge Road, Carter Knowle Avenue, Carter Knowle Road, Charnley Avenue, Charnley Close, Charnley Drive, Charnley Rise, Coverdale Road, Dalmore Road, Dovedale Road, Falmouth Road, Fossdale Road, Glenorchy Road, Glentilt Road, Jowitt Road, Knab Close, Knab Croft, Knab Rise, Knab Road, Lynmouth Road, Montrose Road, Needham Way, Plymouth Road, Quarry Lane, Struan Road, Swaledale Road, Talmont Road, The Lawns and Wyatt Avenue.

The proposed 20mph speed limit is required to control vehicle speeds in the residential streets of the Carter Knowle area.

TR-208013 201-TRO 0001

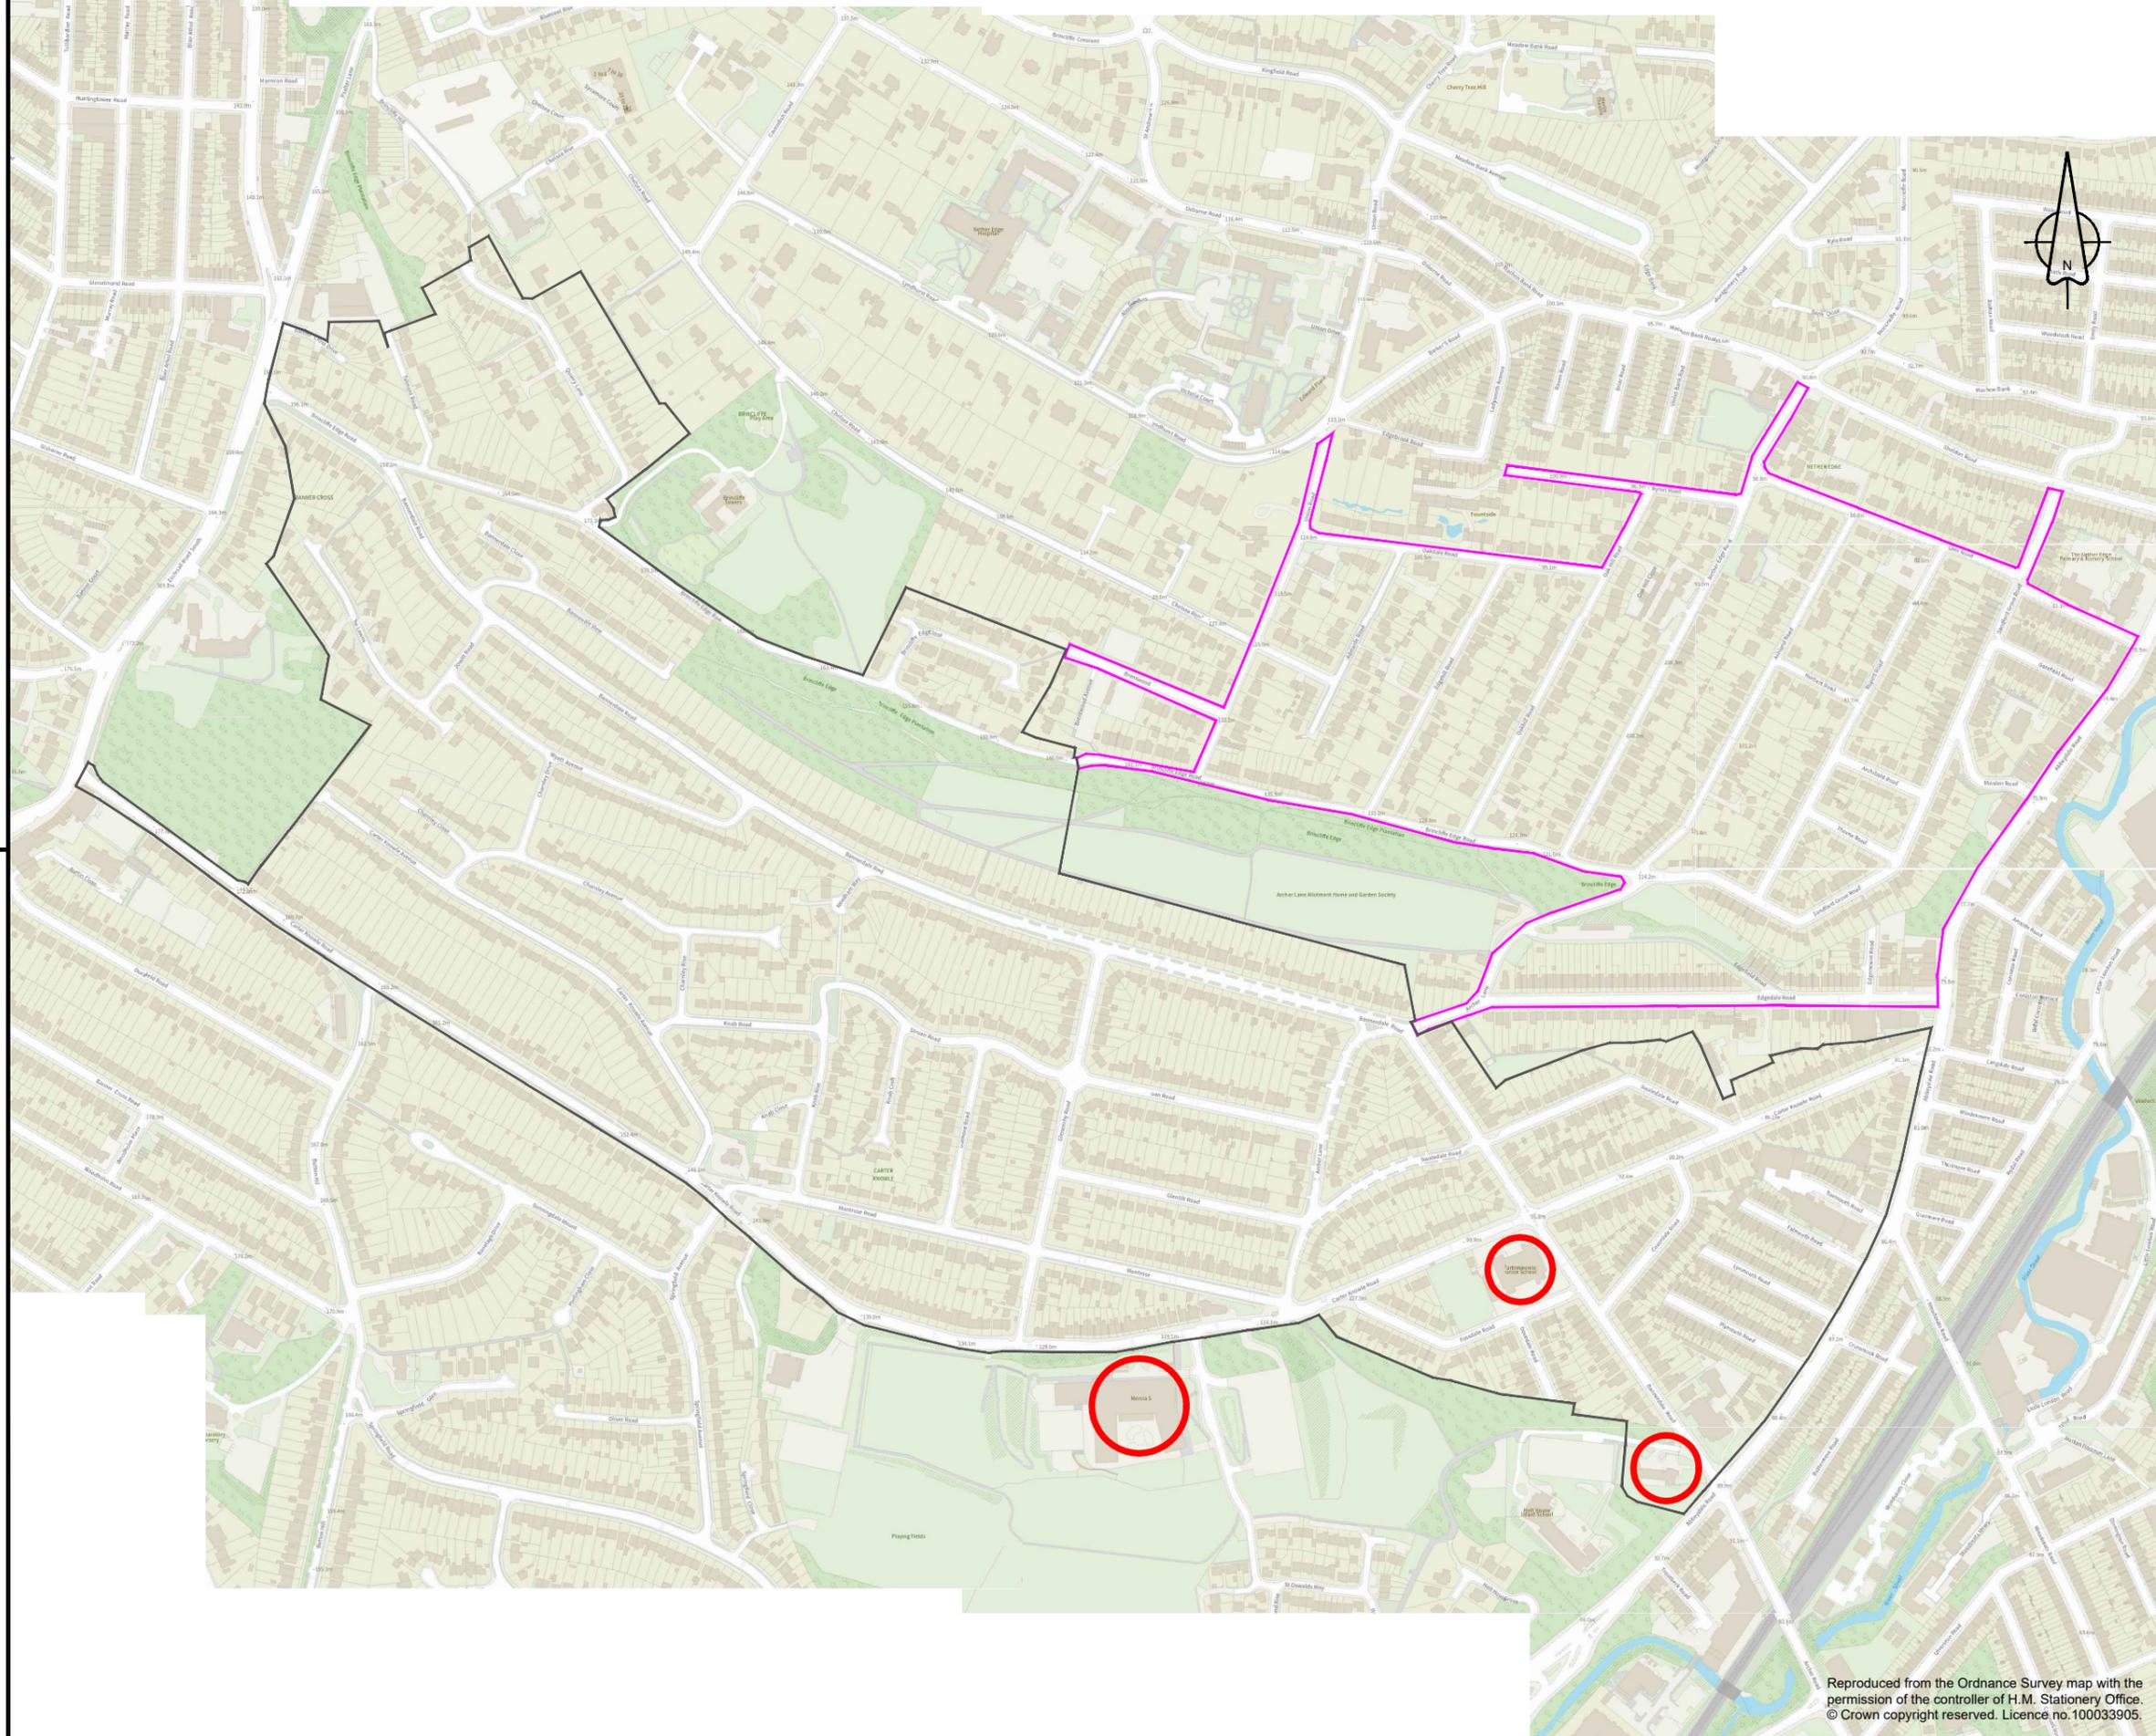
Brentwood Avenue and Brentwood Road

A change to the description of the 20mph speed limit restriction in the Order to formalise the arrangement on street.

TR-208013 201-TRO 0002



Dovedale Road	The Whole
Falmouth Road	The Whole
Fossdale Road	The Whole.
Glenorchy Road	The Whole.
Glentilt Road	The Whole.
Jowitt Road	The Whole.
Knab Close	The Whole.
Knab Croft	The Whole.
Knab Rise	The Whole.
Knab Road	The Whole.
Lynmouth Road	The Whole.
Montrose Road	The Whole.
Needham Way	The Whole.
Plymouth Road	The Whole.
Quarry Lane	The Whole.
Struan Road	The Whole.
Swaledale Road	The Whole.
Talmont Road	The Whole.
The Lawns	The Whole.
Wyatt Avenue	The Whole.



**Notes:**

1. Do not scale from this drawing.  
Use printed dimensions only.

**Key:**

-  Extent of proposed 20mph speed limit
-  Existing 20mph area
-  Existing School

P03	Carter Knowle Road Added			
P02	Hatch updated.	SW	CB	06/09/22
Rev	Revision details	Chkd	Appd	Date

Drawn: LF	Preliminary	<input checked="" type="checkbox"/>
Design: LF	For comment	<input type="checkbox"/>
Chkd: SW	For tender	<input type="checkbox"/>
Appd: AC	For construction	<input type="checkbox"/>
Date: 23/08/22	As constructed	<input type="checkbox"/>
	Other	<input type="checkbox"/>

Client



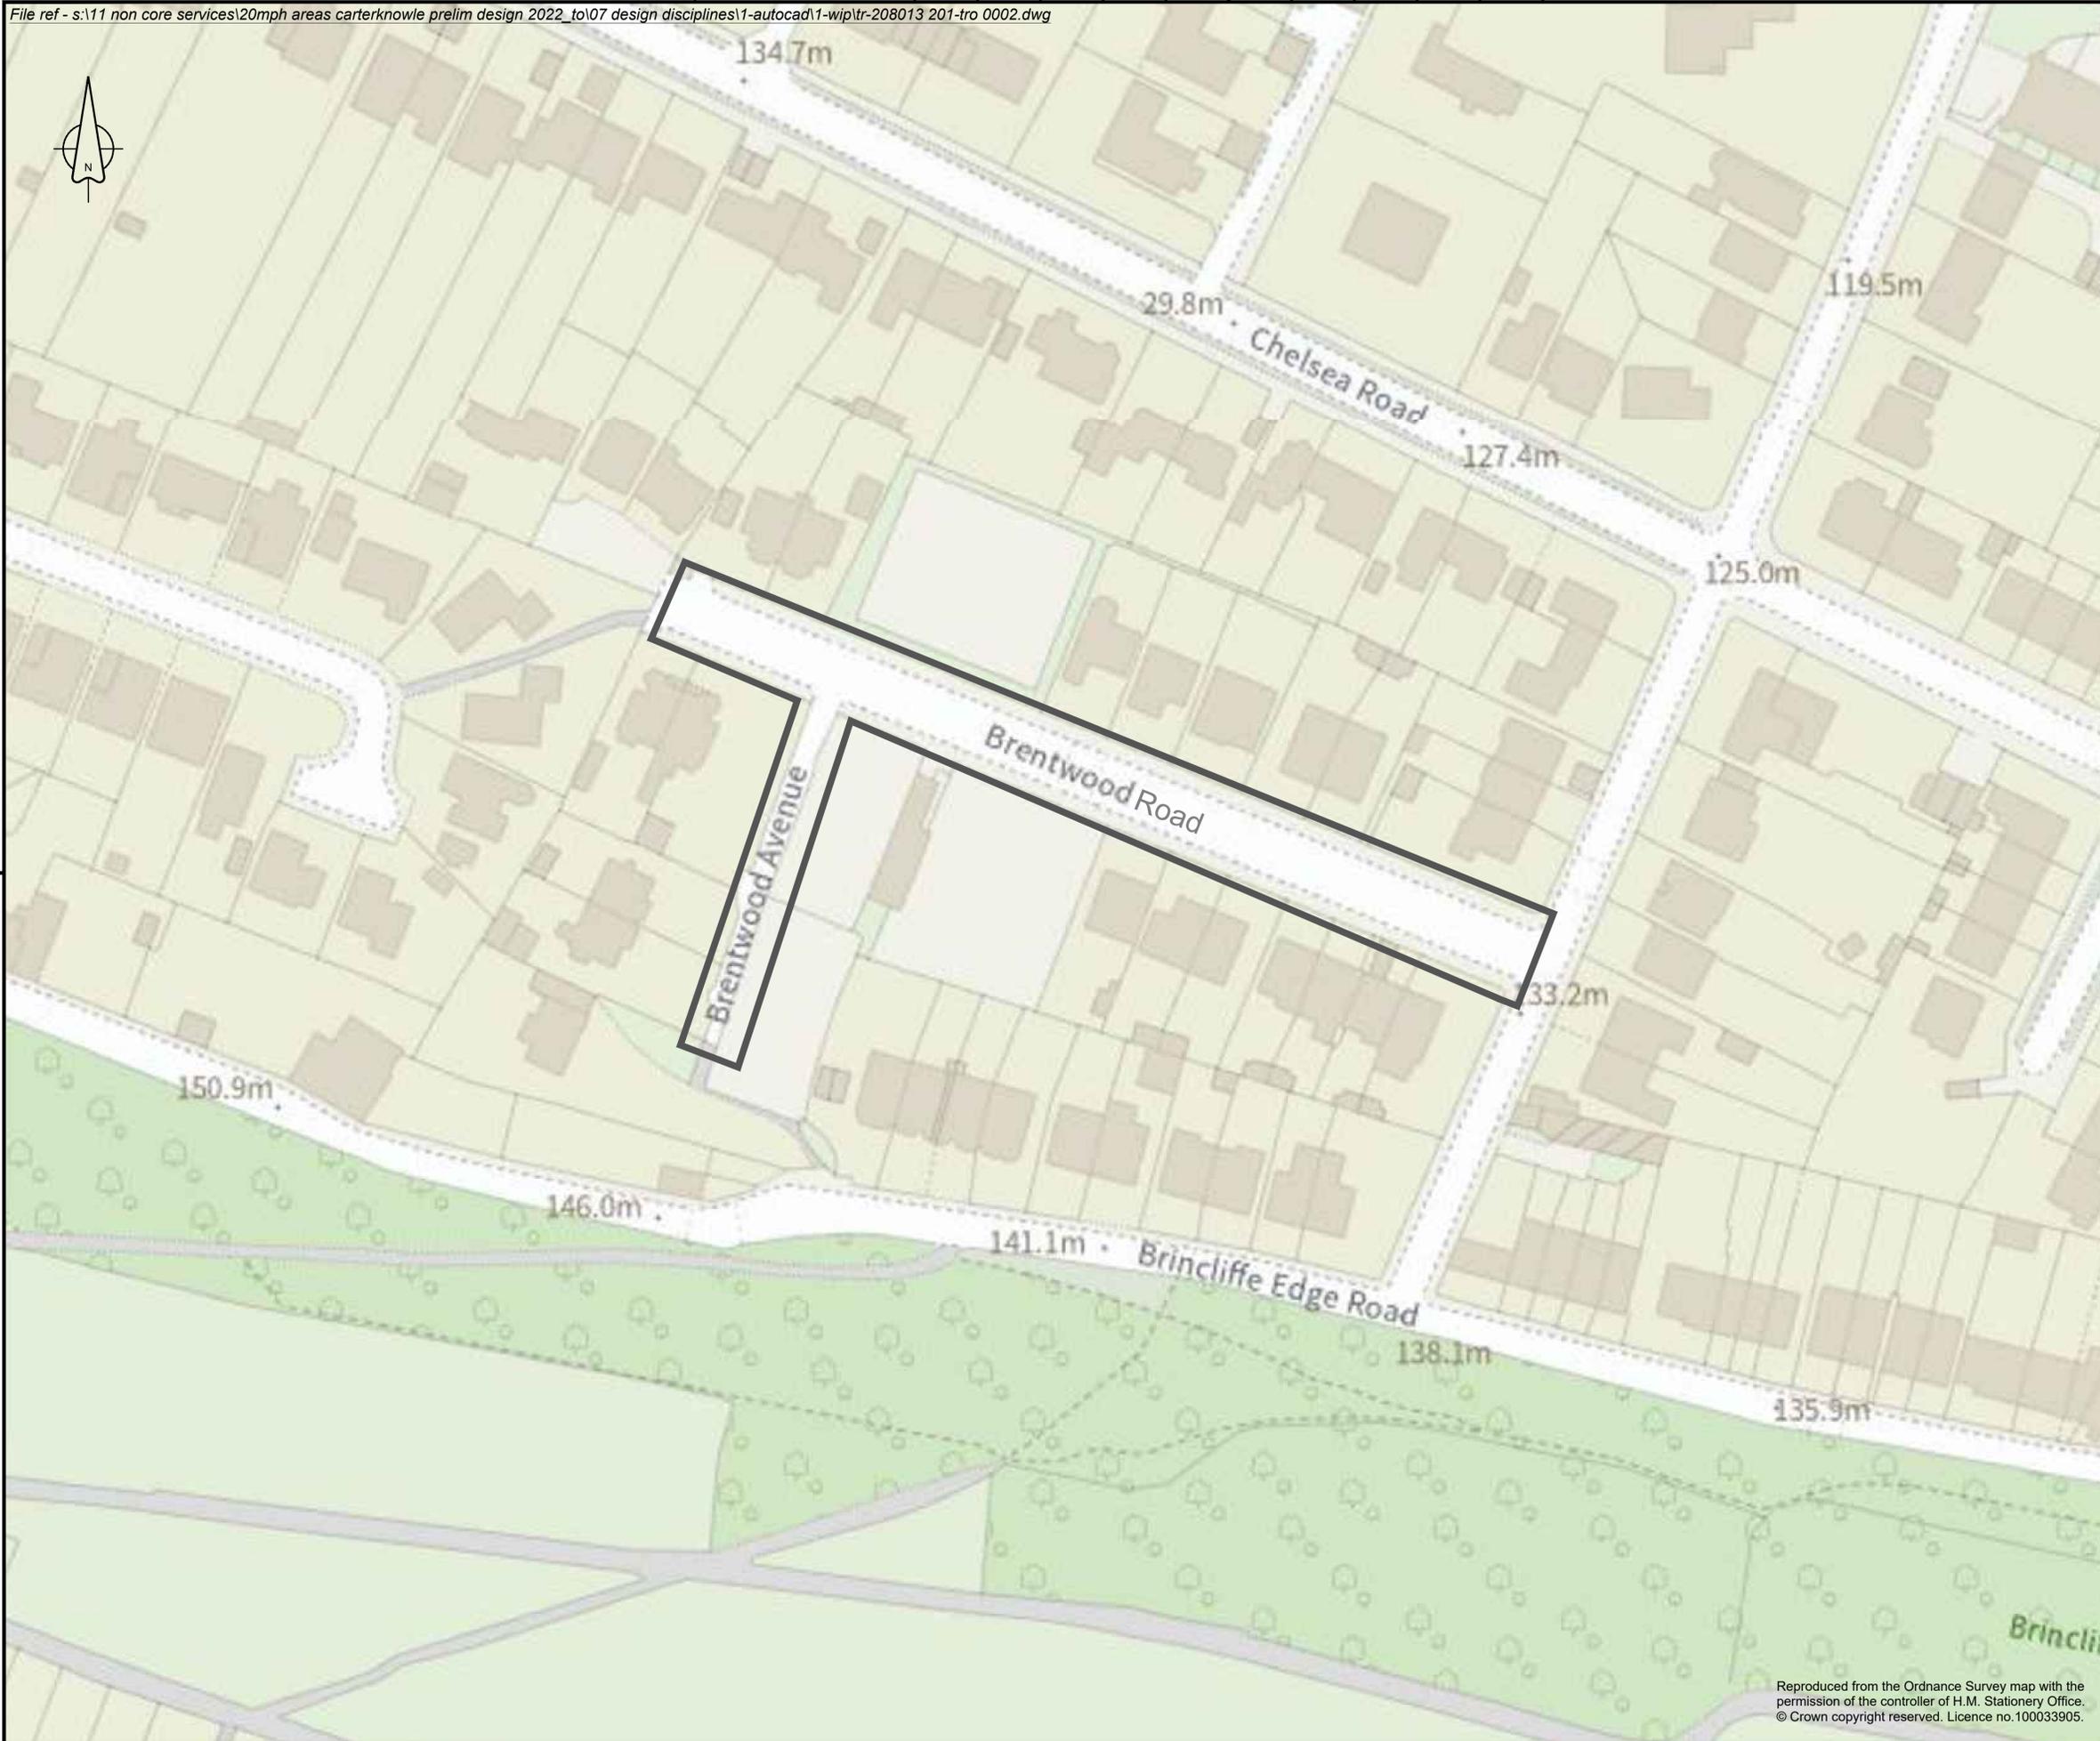

www.amey.co.uk

Project Name  
**Sheffield 20mph Speed Limit Strategy.**

Drawing Title  
**Extent of proposed Carter Knowle 20mph speed limit.**

Original Drg Size : A3	Dimensions : -
Scale : NTS	Copyright © Amey

Drawing No	Rev
TR-208013 201-TRO 0001	P03



**Notes:**

- Do not scale from this drawing.  
Use printed dimensions only.

**Key:**

 Extent of proposed 20mph speed limit

Rev	Revision details	Chkd	Appd	Date
Drawn:				Preliminary
Design:				For comment
Chkd:				For tender
Appd:				For construction
Date:				As constructed
				Other

Client




www.amey.co.uk

Project Name  
**Sheffield 20mph Speed Limit Strategy.**

Drawing Title  
**Extent of proposed Carter Knowle 20mph speed limit (Area 2).**

Original Drg Size : A3    Dimensions : m  
Scale : 1:1000    Copyright © Amey

Drawing No    Rev  
TR-208013 201-TRO 0002    P01

Reproduced from the Ordnance Survey map with the permission of the controller of H.M. Stationery Office. © Crown copyright reserved. Licence no.100033905.