


Existing

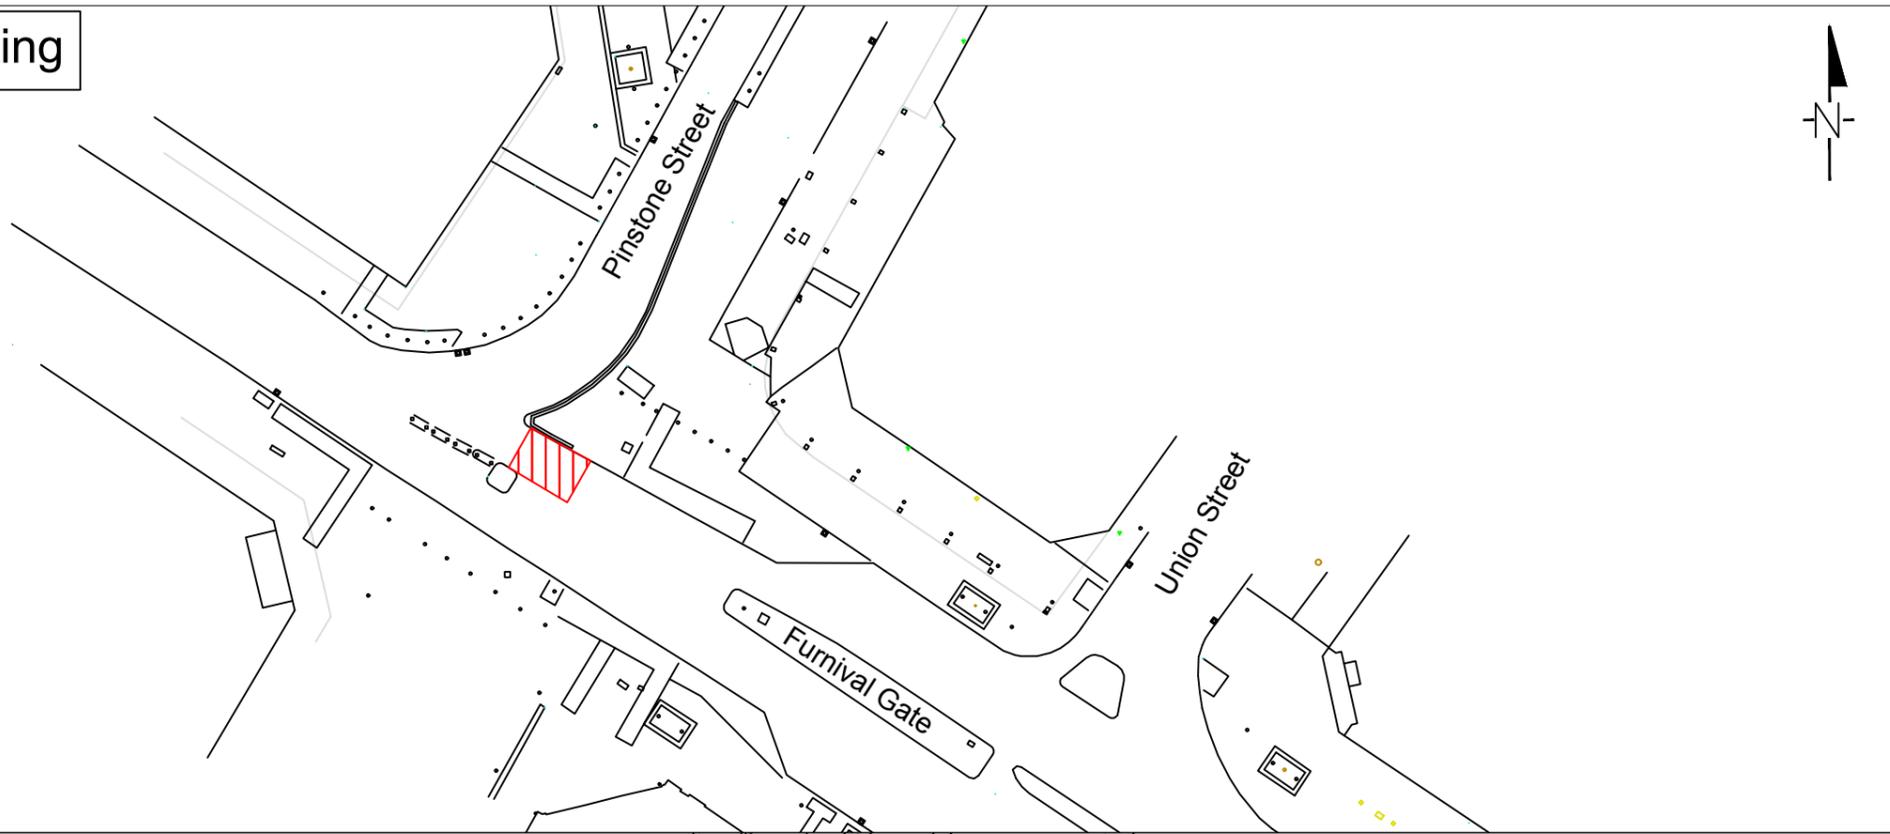


Key

Existing

Temporary bus gate



Proposed

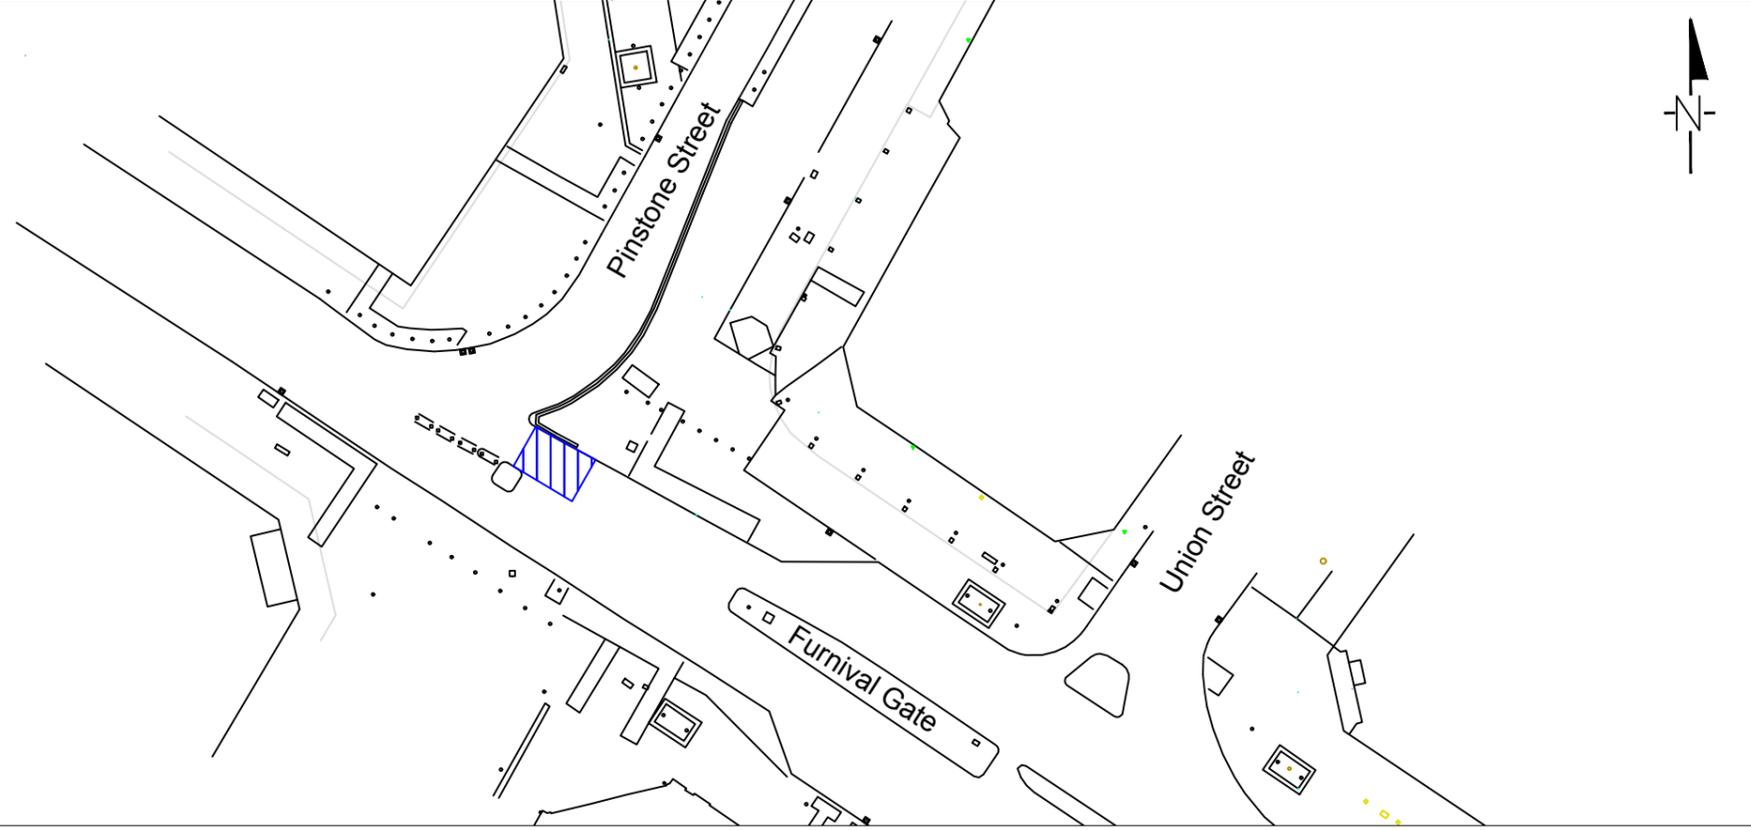

Proposed

Bus Gate



TRANSPORT PROJECTS SERVICE
 STRATEGIC TRANSPORT,
 SUSTAINABILITY & INFRASTRUCTURE
 5th FLOOR, HOWDEN HOUSE
 1, UNION STREET, SHEFFIELD, S1 2SH
 E-mail Scheme.Design@Sheffield.gov.uk
Tom Finnegan-Smith - Head of Service



Client	SHEFFIELD CITY COUNCIL
Scheme	Furnival Gate Bus Gate
Drawing Title	Bus Gate & Moving Restriction Experimental Traffic Regulation Order

Drawing No.	TR-TCF-FURNIVALGATE-01
DRAWN BY	DR January 2023
CHECKED	NC
Scale	1/500
Date	January 2023

A3

© Crown copyright and database rights 2020 OS 100018816. Use of this data is subject to these terms and conditions.
 1. You are granted a non-exclusive, royalty free revocable licence solely to view the licensed data for non-commercial purposes for the period during which Sheffield City Council makes it available;
 2. You are not permitted to copy, sub-license, distribute, sell or otherwise make available the Licensed Data to third parties in any form; and
 3. Third party rights to enforce the terms of this licence shall be reserved to OS.