

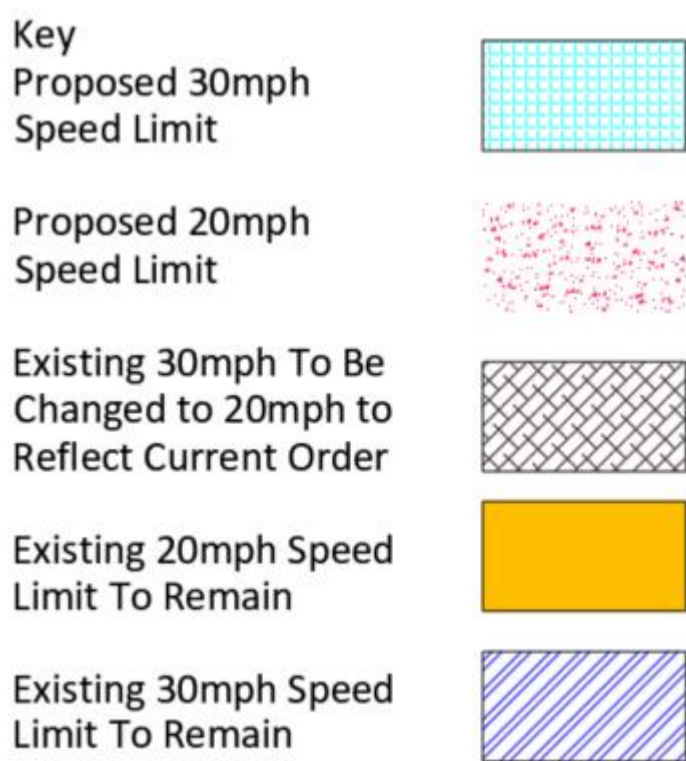
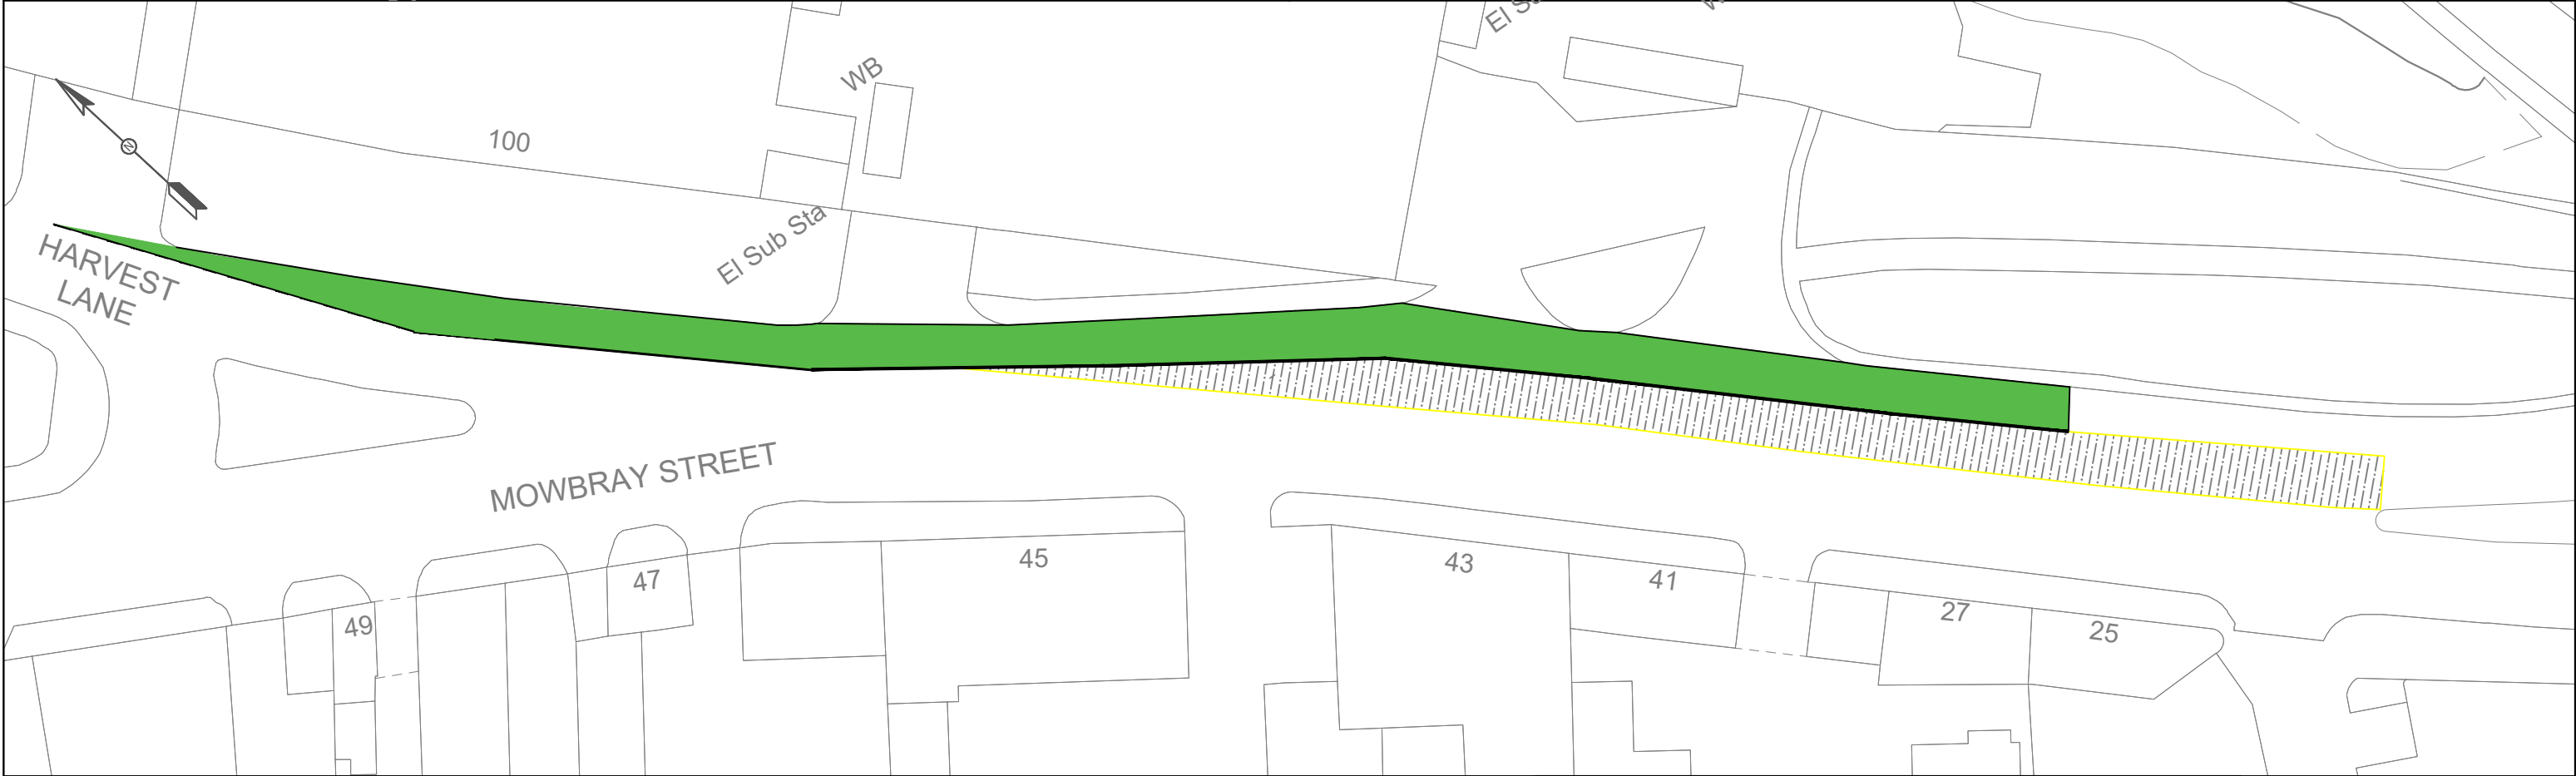


Connecting Sheffield

Neepsend Lane – Kelham Island – City Centre - 20mph Order

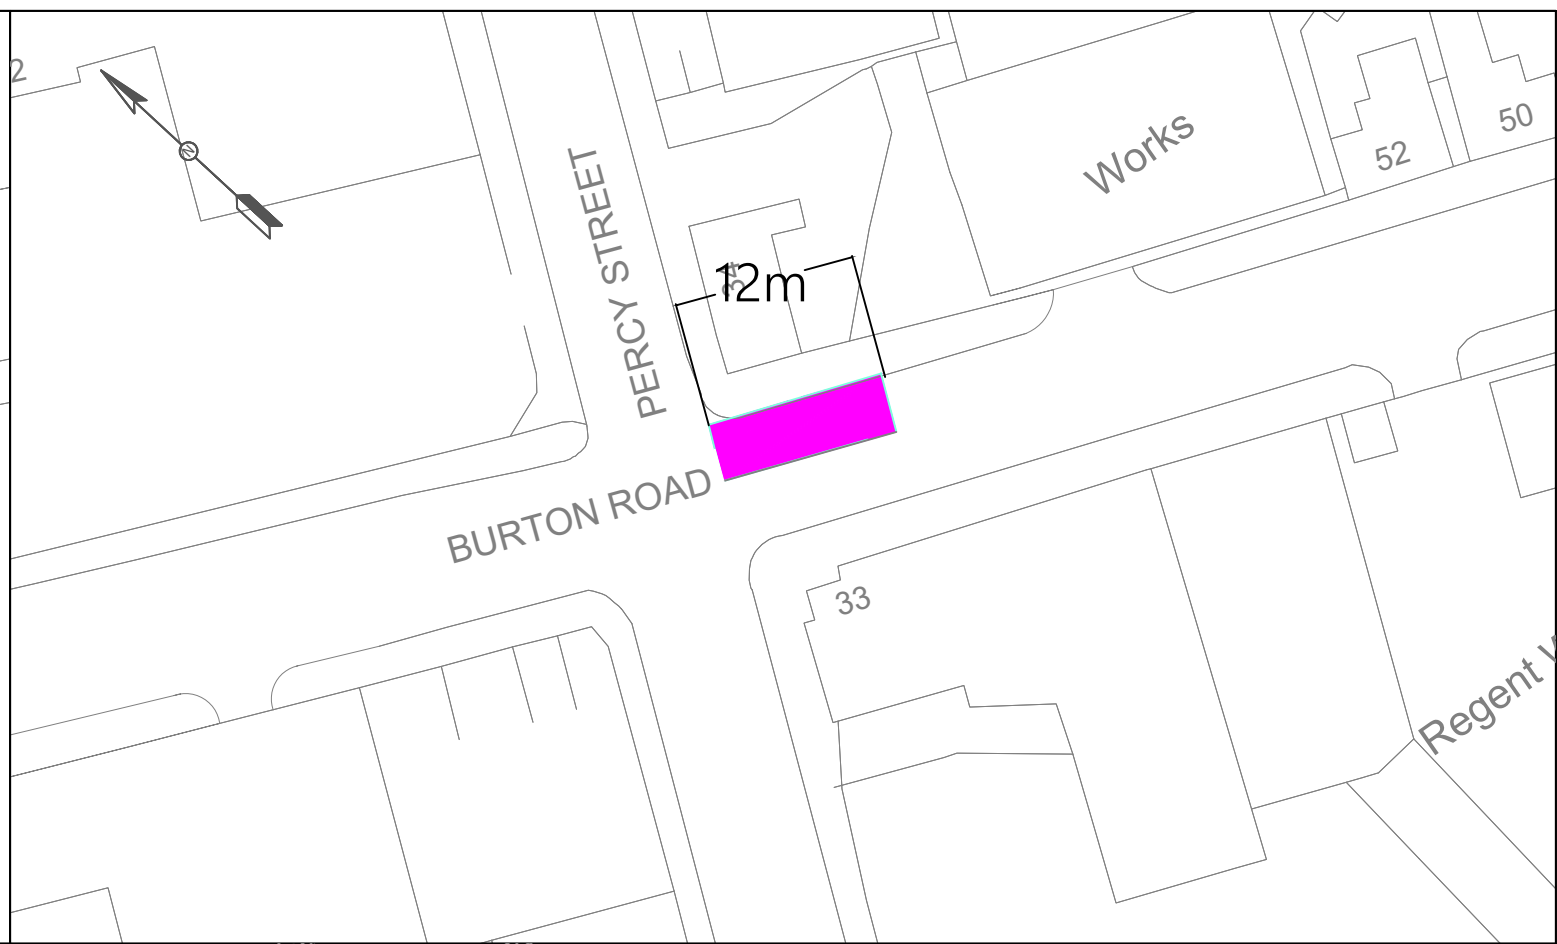

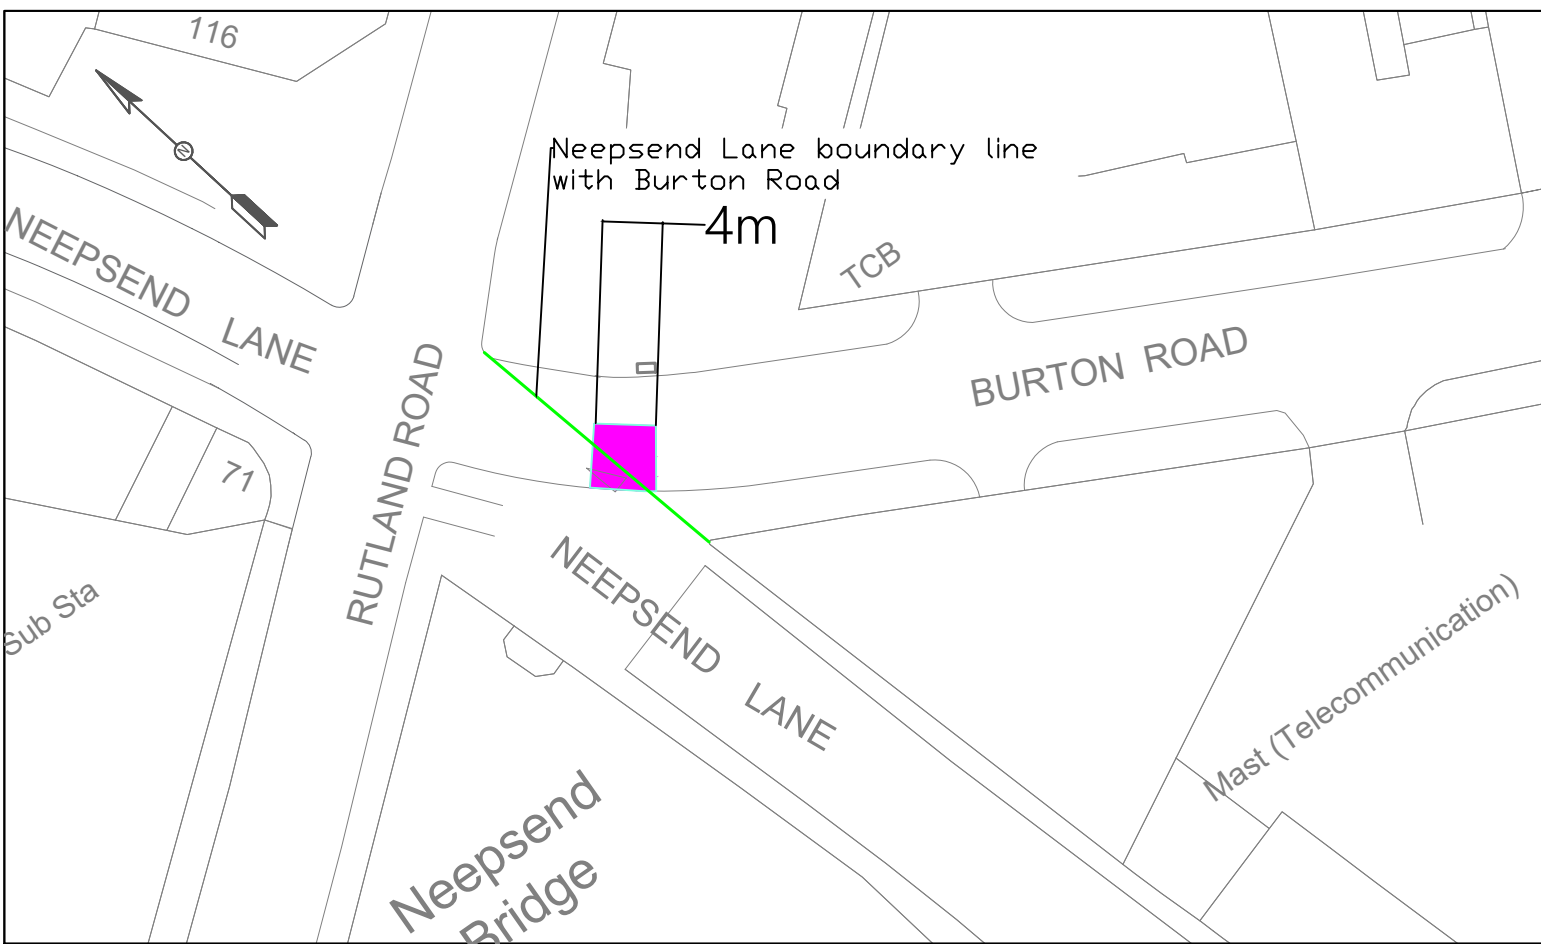


2120-TRO-SLO-01 07/11/2022



TRANSPORT PROJECTS SERVICE
 STRATEGIC TRANSPORT,
 SUSTAINABILITY & INFRASTRUCTURE
 5th FLOOR, HOWDEN HOUSE
 1, UNION STREET, SHEFFIELD, S1 2SH
 E-mail Scheme.Design@Sheffield.gov.uk
Tom Finnegan-Smith - Head of Service




Client **SHEFFIELD CITY COUNCIL**
 Scheme **CONNECTING SHEFFIELD
 Neepsend - Kelham Island - City Centre**
 Drawing Title **Bus Priority Order
 TRO**

Key
 Proposed Bus Gate - At All Times 
 Proposed Bus Lane - At All Times 
 Existing Bus Lane to be Removed 

Drawing No. **2120-TRO-BPO-01A**
 DRAWN BY **JP AUG 22**
 CHECKED **ML AUG 22**
 Scale **1/500**
 Date **17-08-22**

A3

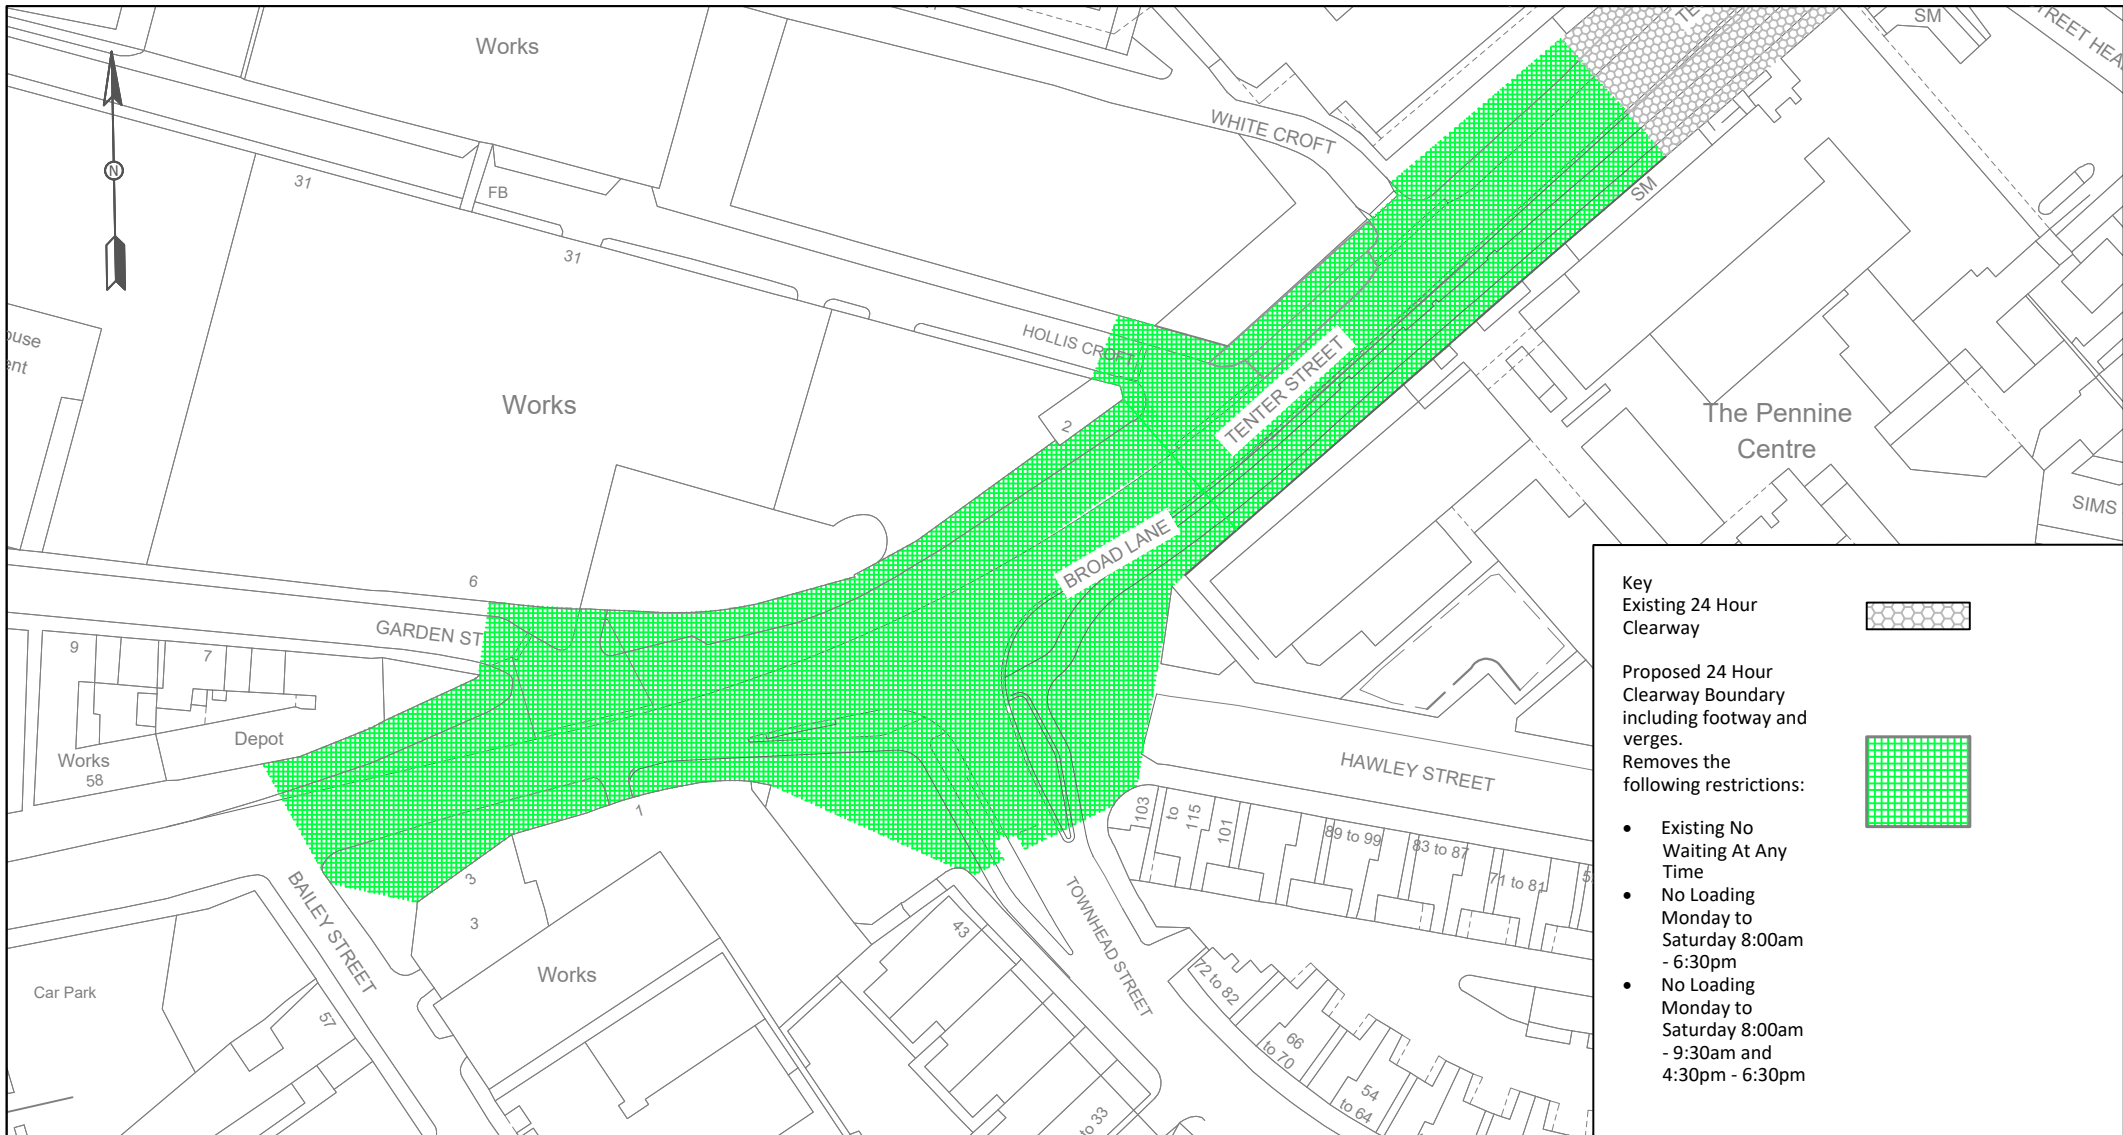

Key

Existing 24 Hour Clearway

Proposed 24 Hour Clearway Boundary including footway and verges. Removes the following restrictions:

- Existing No Waiting At Any Time
- No Loading Monday to Saturday 8:00am - 6:30pm
- No Loading Monday to Saturday 8:00am - 9:30am and 4:30pm - 6:30pm

TRANSPORT PROJECTS SERVICE
STRATEGIC TRANSPORT, SUSTAINABILITY & INFRASTRUCTURE
 5th FLOOR, HOWDEN HOUSE
 1, UNION STREET, SHEFFIELD, S1 2SH
 E-mail Scheme.Design@Sheffield.gov.uk
Tom Finnegan-Smith - Head of Service

A Service Area of Place
 Sheffield City Council

Do not scale from this drawing
 © Crown copyright and database rights 2023 OS 100018816. Use of this data is subject to these terms and conditions.
 1. You are granted a non-exclusive, royalty free revocable licence solely to view the licensed data for non-commercial purposes for the period during which Sheffield City Council makes it available;
 2. You are not permitted to copy, sub-license, distribute, sell or otherwise make available the Licensed Data to third parties in any form, and
 3. Third party rights to enforce the terms of this licence shall be reserved to OS.

AUTHOR **JP OCT 22** CHECKED

Client **SHEFFIELD CITY COUNCIL**

Scheme **CONNECTING SHEFFIELD
 Neepsend - Kelham Island - City Centre**

Drawing Title **Broad Lane
 24 Hour Clearway - TRO**


Drawing No. **2120-TRO-CW01A**

Scale **1/1000** **A4**

0 Millimetres 30

 Date **20-10-22**



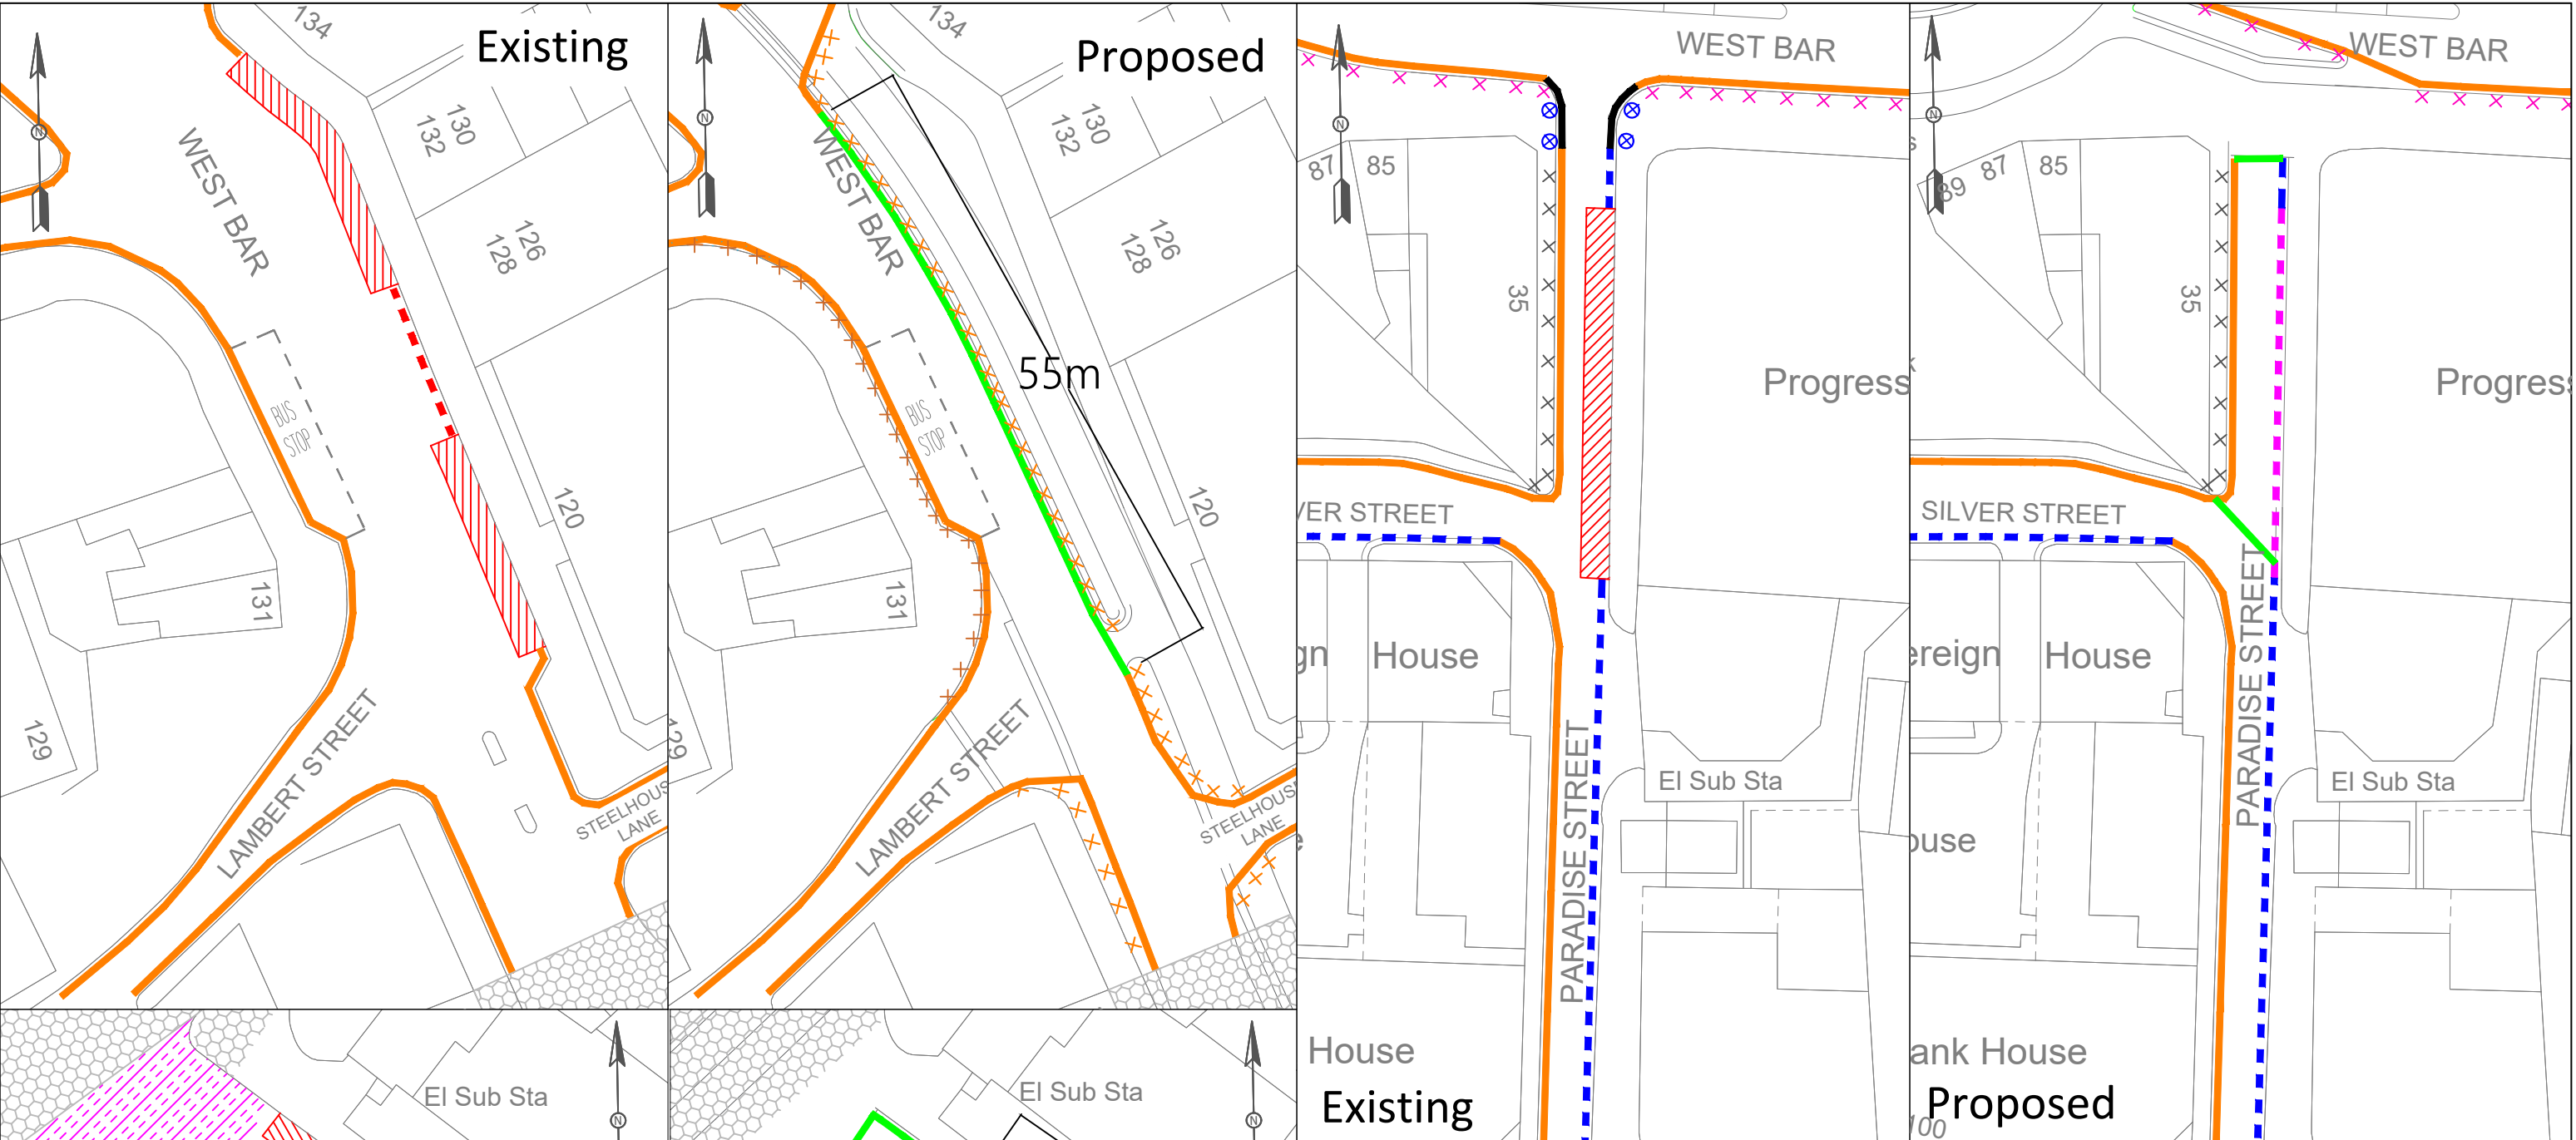

Existing Restrictions		Proposed Restriction Changes	
24 hour clearway and no waiting at any time restrictions to be removed		Existing no waiting at any time to be removed	
Pay & Display - Monday to Sunday 8:00am - 8:30pm to remain		Existing no loading at any time to be removed	
No waiting 8:00am - 8:30pm Monday to Sunday to remain		Proposed No Loading Monday to Saturday 7:30am - 9:30am and 4:00pm - 6:30pm	
No Waiting At Any Time to remain		No waiting 8:00am - 8:30pm Monday to Sunday to be retained	
No loading at any time to remain		Existing No waiting 8:00am - 8:30pm Monday to Sunday to be removed	
No loading Monday to Saturday 8:00am - 6:30pm to remain		Existing Pay & Display - Monday to Sunday 8:00am - 8:30pm to be removed	
24 hour clearway to remain			


TRANSPORT PROJECTS SERVICE
 STRATEGIC TRANSPORT, SUSTAINABILITY & INFRASTRUCTURE
 5th FLOOR, HOWDEN HOUSE
 1, UNION STREET, SHEFFIELD, S1 2SH
 E-mail Scheme.Design@Sheffield.gov.uk
Tom Finnegan-Smith - Head of Service




Client **SHEFFIELD CITY COUNCIL**
 Scheme **CONNECTING SHEFFIELD
 Neepsend - Kelham Island - City Centre**
 Drawing Title **On Street Parking and Prohibition
 Of Waiting - TRO 01**

Drawing No **2120-TRO-NWAAT-01A**
 DRAWN BY **JP AUG 22**
 CHECKED
 Scale **1/500**
 Date **17-08-22**


A3

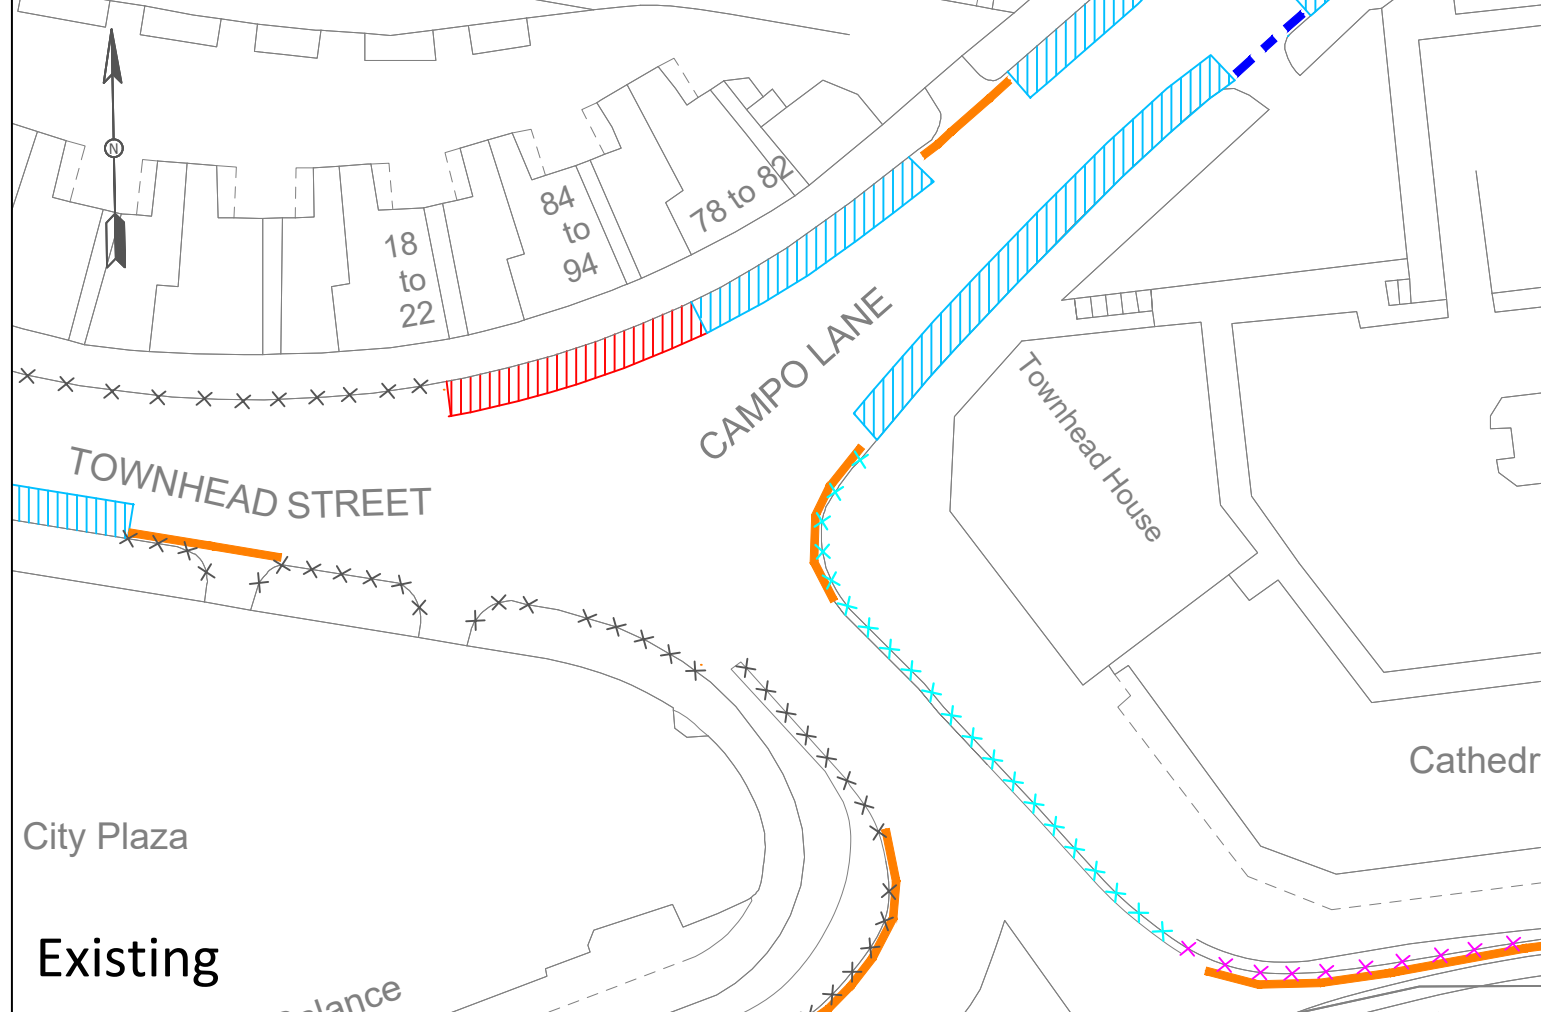


Existing

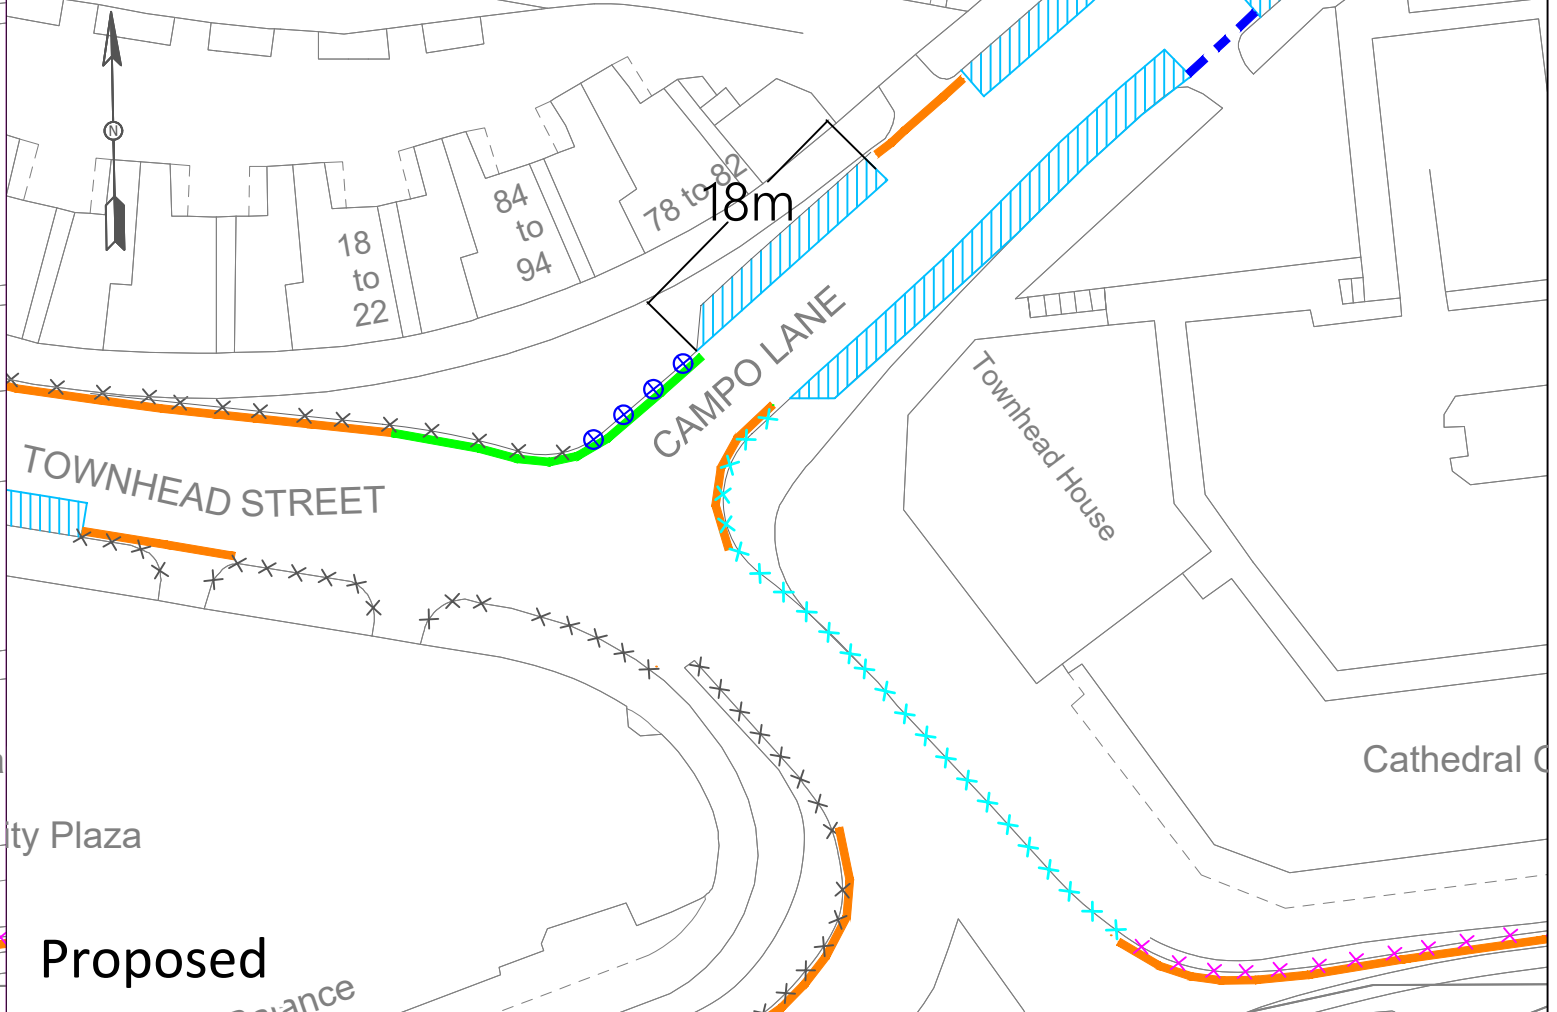

Proposed

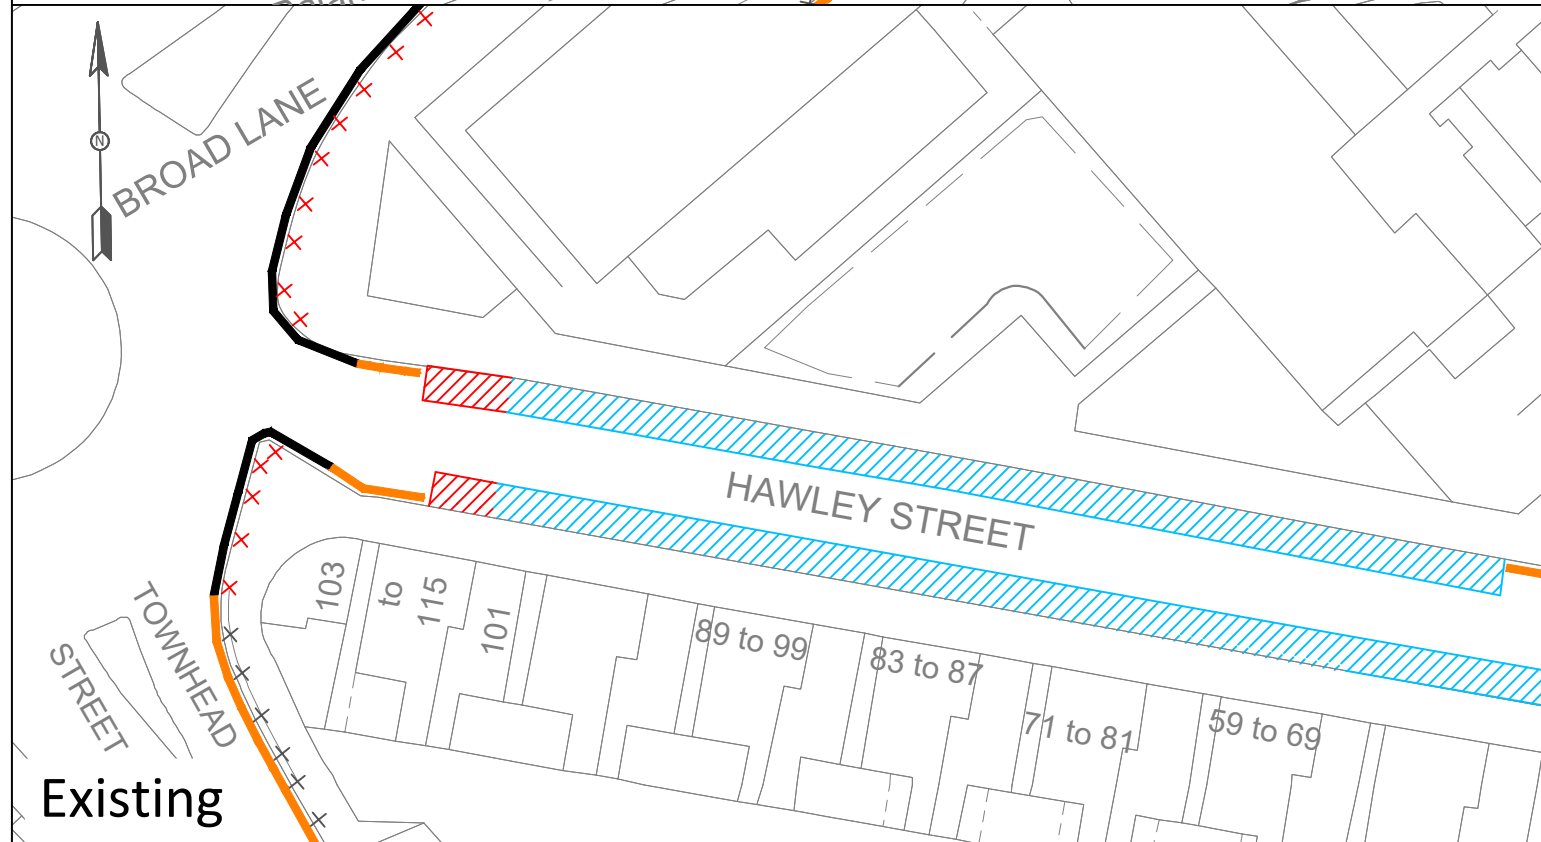

Existing

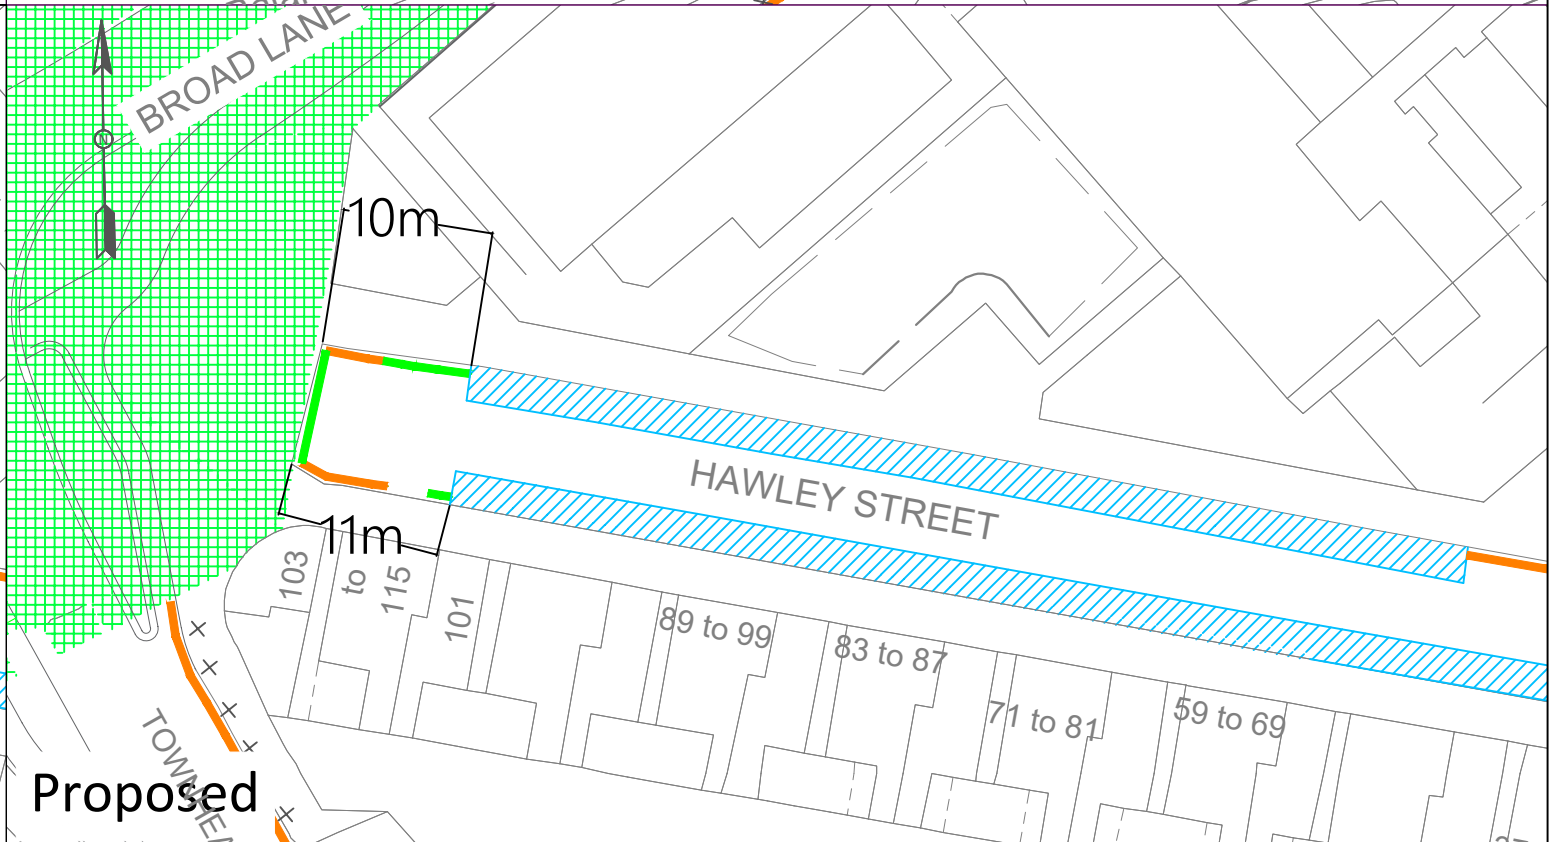

Proposed

TRANSPORT PROJECTS SERVICE
 STRATEGIC TRANSPORT,
 SUSTAINABILITY & INFRASTRUCTURE
 5th FLOOR, HOWDEN HOUSE
 1, UNION STREET, SHEFFIELD, S1 2SH
 E-mail Scheme.Design@Sheffield.gov.uk
Tom Finnegan-Smith - Head of Service




Client **SHEFFIELD CITY COUNCIL**
 Scheme **CONNECTING SHEFFIELD
 Neepsend - Kelham Island - City Centre**
 Drawing Title **On Street Parking and Prohibition
 Of Waiting - TRO 2**

Existing Restrictions	Proposed Restriction Changes
Pay & Display - Monday to Sunday 8:00am - 8:30pm to remain	Proposed no waiting at any time
No waiting 8:00am - 8:30pm Monday to Sunday to remain	Order amended to include no loading at any time representing current on site restrictions
No Waiting At Any Time to remain	Existing Pay & Display - Monday to Sunday 8:00am - 8:30pm to be removed
No loading 8:00am - 9:30am and 4:00pm - 6:30pm Monday to Saturday to remain	No Waiting At Any Time to be removed
No loading at any time to remain	Proposed 24 Hour Clearway including footway and verges
	No loading Monday to Saturday 8:00am - 6:30pm to be removed
	Proposed no loading 8:00am - 9:30am and 4:00pm - 6:30pm Monday to Saturday

Drawing No **2120-TRO-NWAAT-02A**
 DRAWN BY **JP AUG 22**
 CHECKED
 Scale **1/500**
 Date **17-08-22**

A3

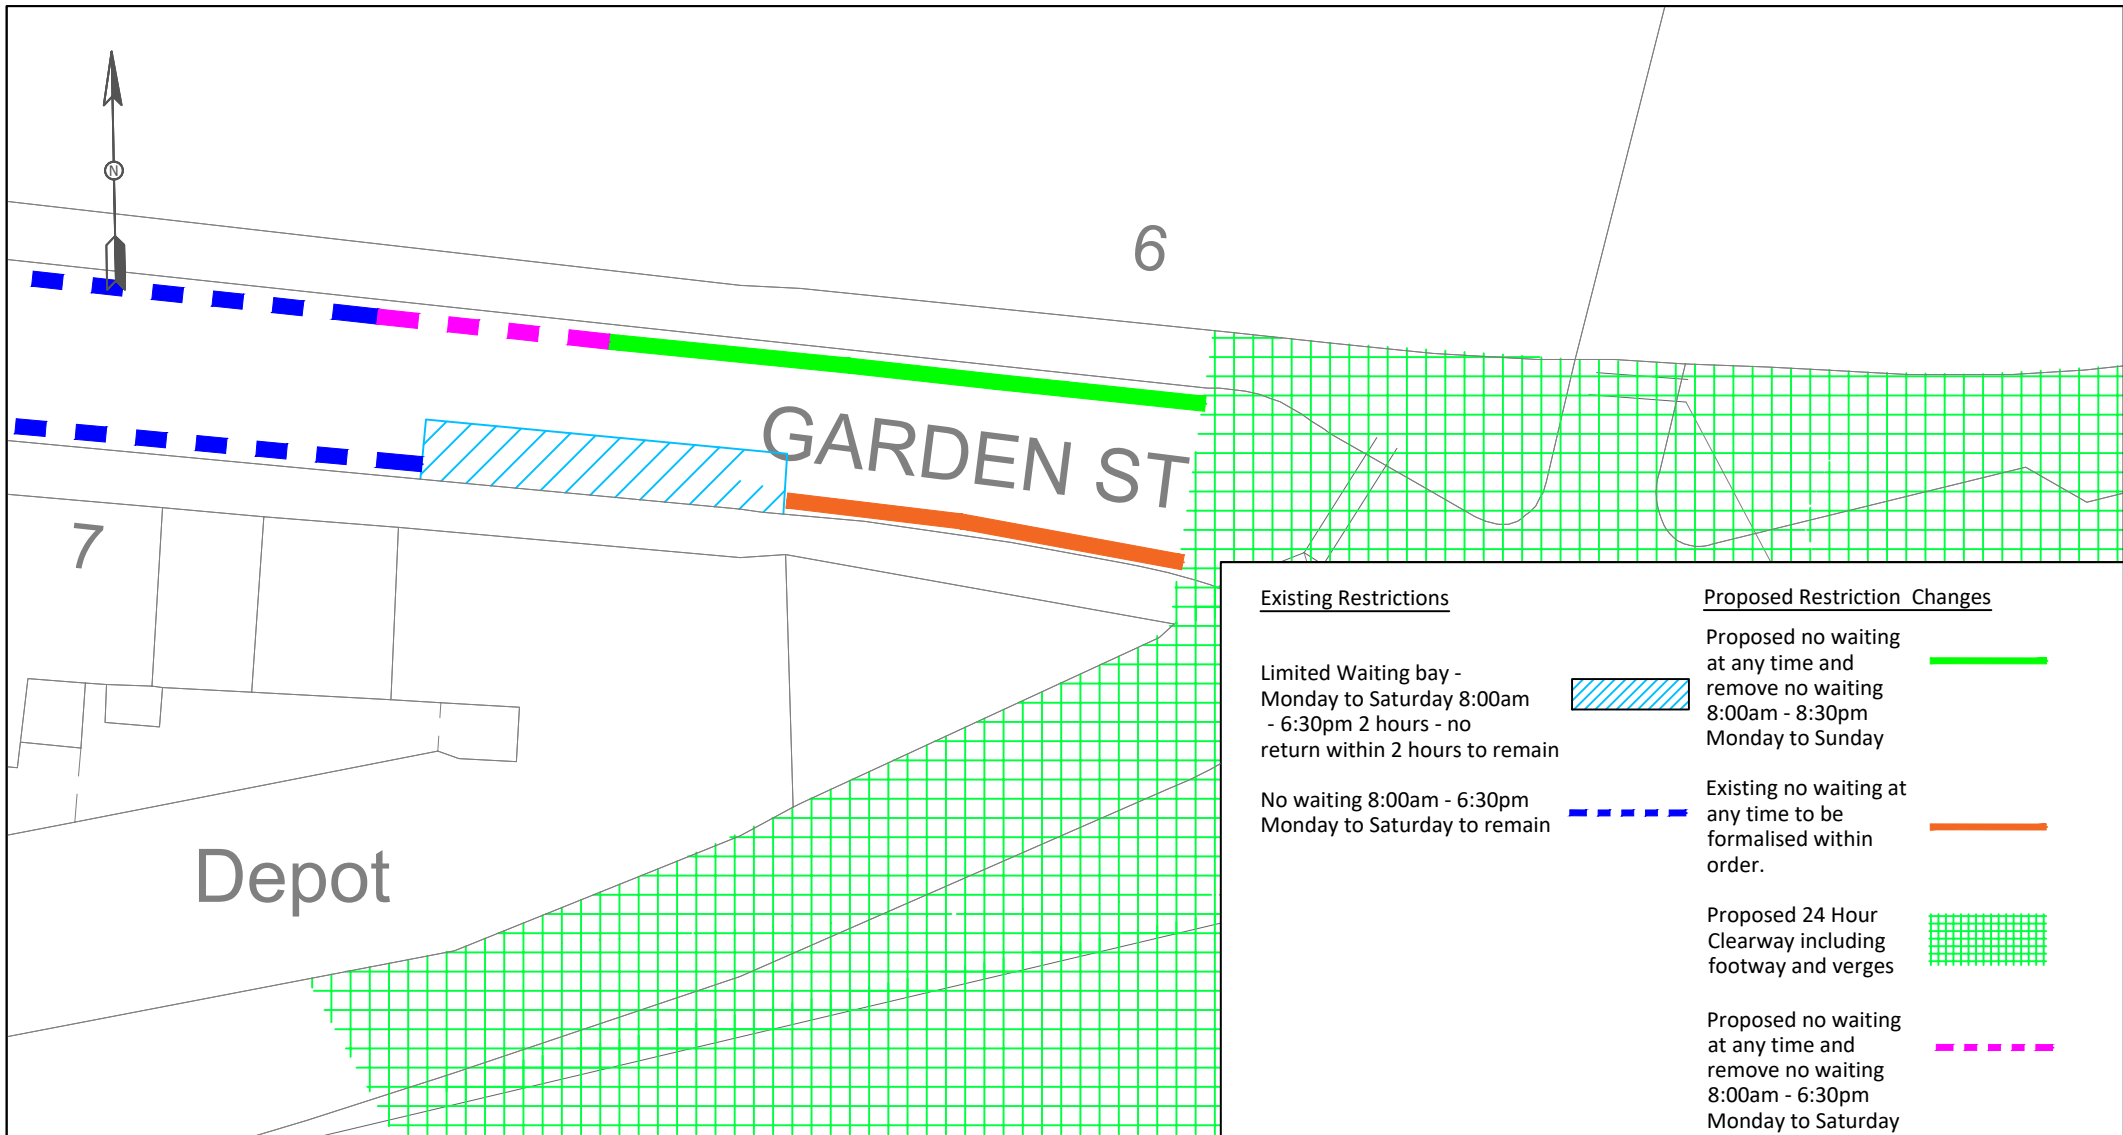

Existing Restrictions

Limited Waiting bay -
Monday to Saturday 8:00am
- 6:30pm 2 hours - no
return within 2 hours to remain



No waiting 8:00am - 6:30pm
Monday to Saturday to remain



Proposed Restriction Changes

Proposed no waiting
at any time and
remove no waiting
8:00am - 8:30pm
Monday to Sunday



Existing no waiting at
any time to be
formalised within
order.



Proposed 24 Hour
Clearway including
footway and verges



Proposed no waiting
at any time and
remove no waiting
8:00am - 6:30pm
Monday to Saturday



TRANSPORT PROJECTS SERVICE
STRATEGIC TRANSPORT,
SUSTAINABILITY & INFRASTRUCTURE
5th FLOOR, HOWDEN HOUSE
1, UNION STREET, SHEFFIELD, S1 2SH
E-mail Scheme.Design@Sheffield.gov.uk
Tom Finnegan-Smith - Head of Service

A Service Area of Place
Sheffield City Council


Do not scale from this drawing
© Crown copyright and database rights 2023 OS 100018816. Use of this
data is subject to these terms and conditions.
1. You are granted a non-exclusive, royalty free revocable licence solely
to view the licensed data for non-commercial purposes for the period
during which Sheffield City Council makes it available;
2. You are not permitted to copy, sub-license, distribute, sell or
otherwise make available the Licensed Data to third parties in any form;
and
3. Third party rights to enforce the terms of this licence shall be
reserved to OS.

AUTHOR **JP DEC 22** CHECKED

Client **SHEFFIELD CITY COUNCIL**
Scheme **CONNECTING SHEFFIELD
Neepsend - Kelham Island - City Centre**
Drawing Title **Garden Street - Waiting Restrictions**

Drawing No. **2120-TRO-NWAAT03A**
Scale **1/250**
Date **20-10-22**



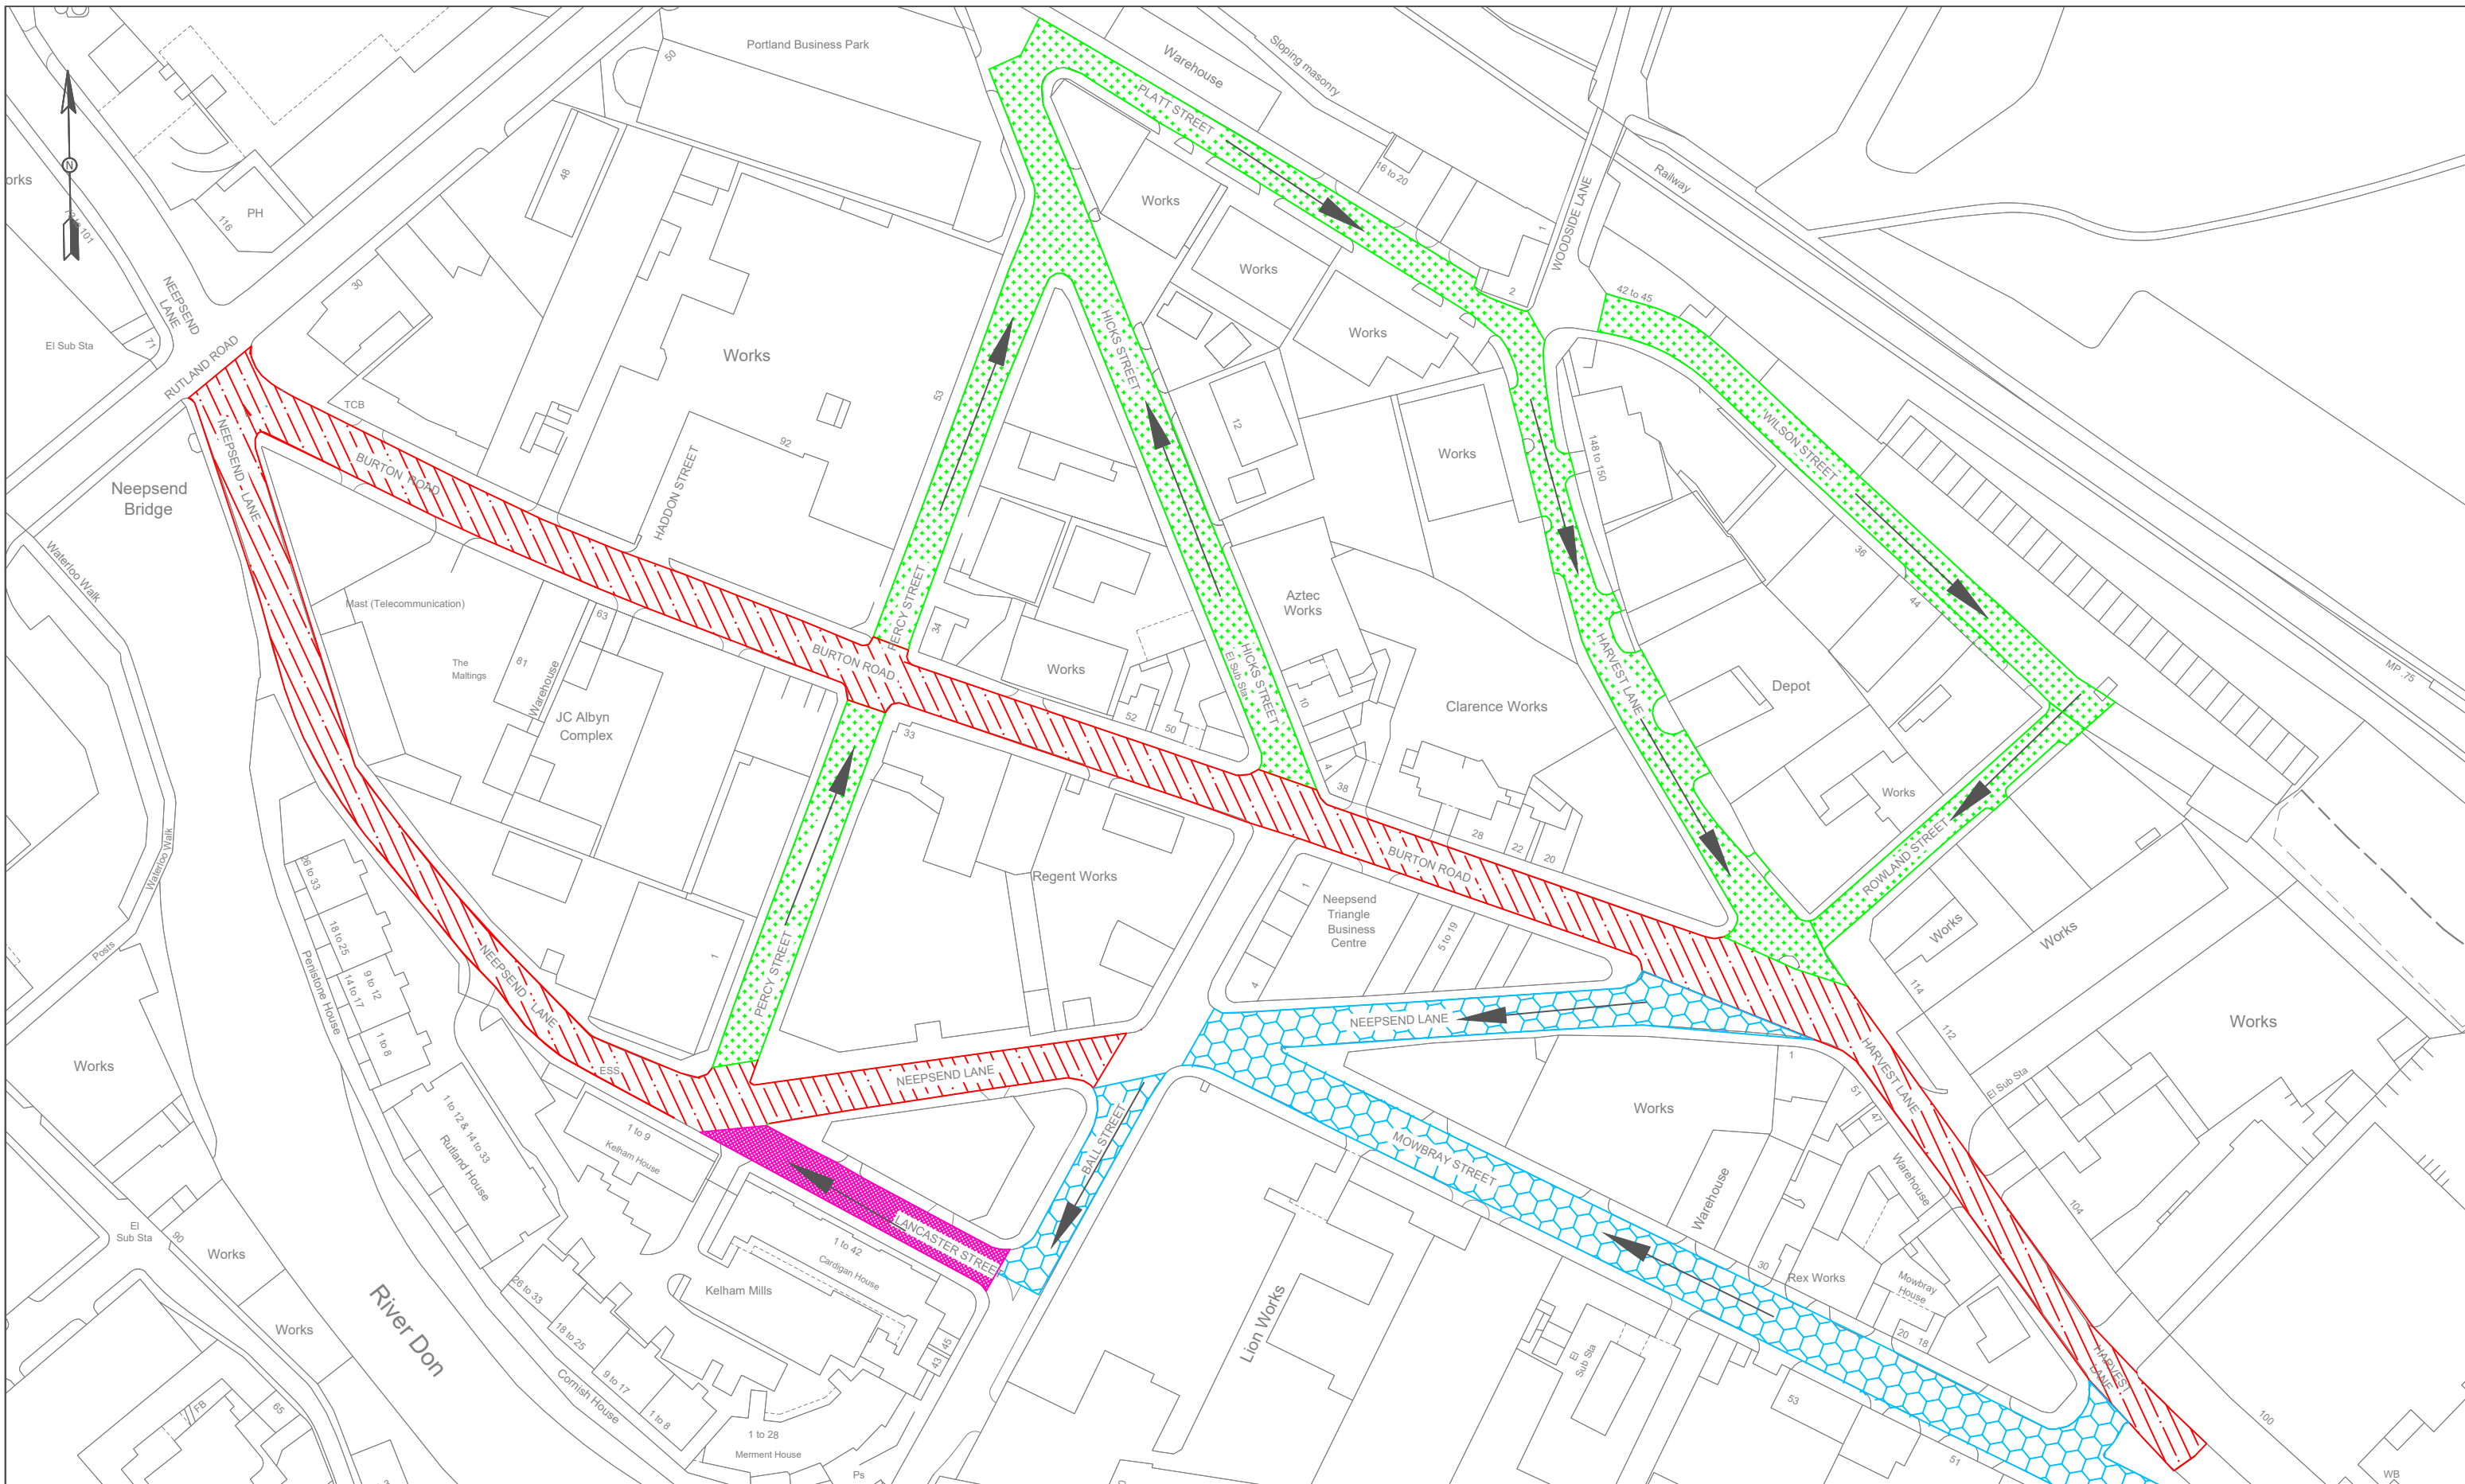

TRANSPORT PROJECTS SERVICE
 STRATEGIC TRANSPORT,
 SUSTAINABILITY & INFRASTRUCTURE
 5th FLOOR, HOWDEN HOUSE
 1, UNION STREET, SHEFFIELD, S1 2SH
 E-mail Scheme.Design@Sheffield.gov.uk
Tom Finnegan-Smith - Head of Service




Client **SHEFFIELD CITY COUNCIL**
 Scheme **CONNECTING SHEFFIELD
 Neepsend - Kelham Island - City Centre**
 Drawing Title **One Way Traffic - Various Roads
 TRO**

Key Proposed one way restriction		Existing one way being reverted back to two way traffic	
Proposed one way with contraflow cycling		Direction of travel	
Existing one way restriction to remain			

Drawing No. **2120-TRO-OW-01**
 DRAWN BY **JP** **Aug 22**
 CHECKED **ML** **Oct 22**
 Scale **1/1250**
 Date **17-08-22**

A3

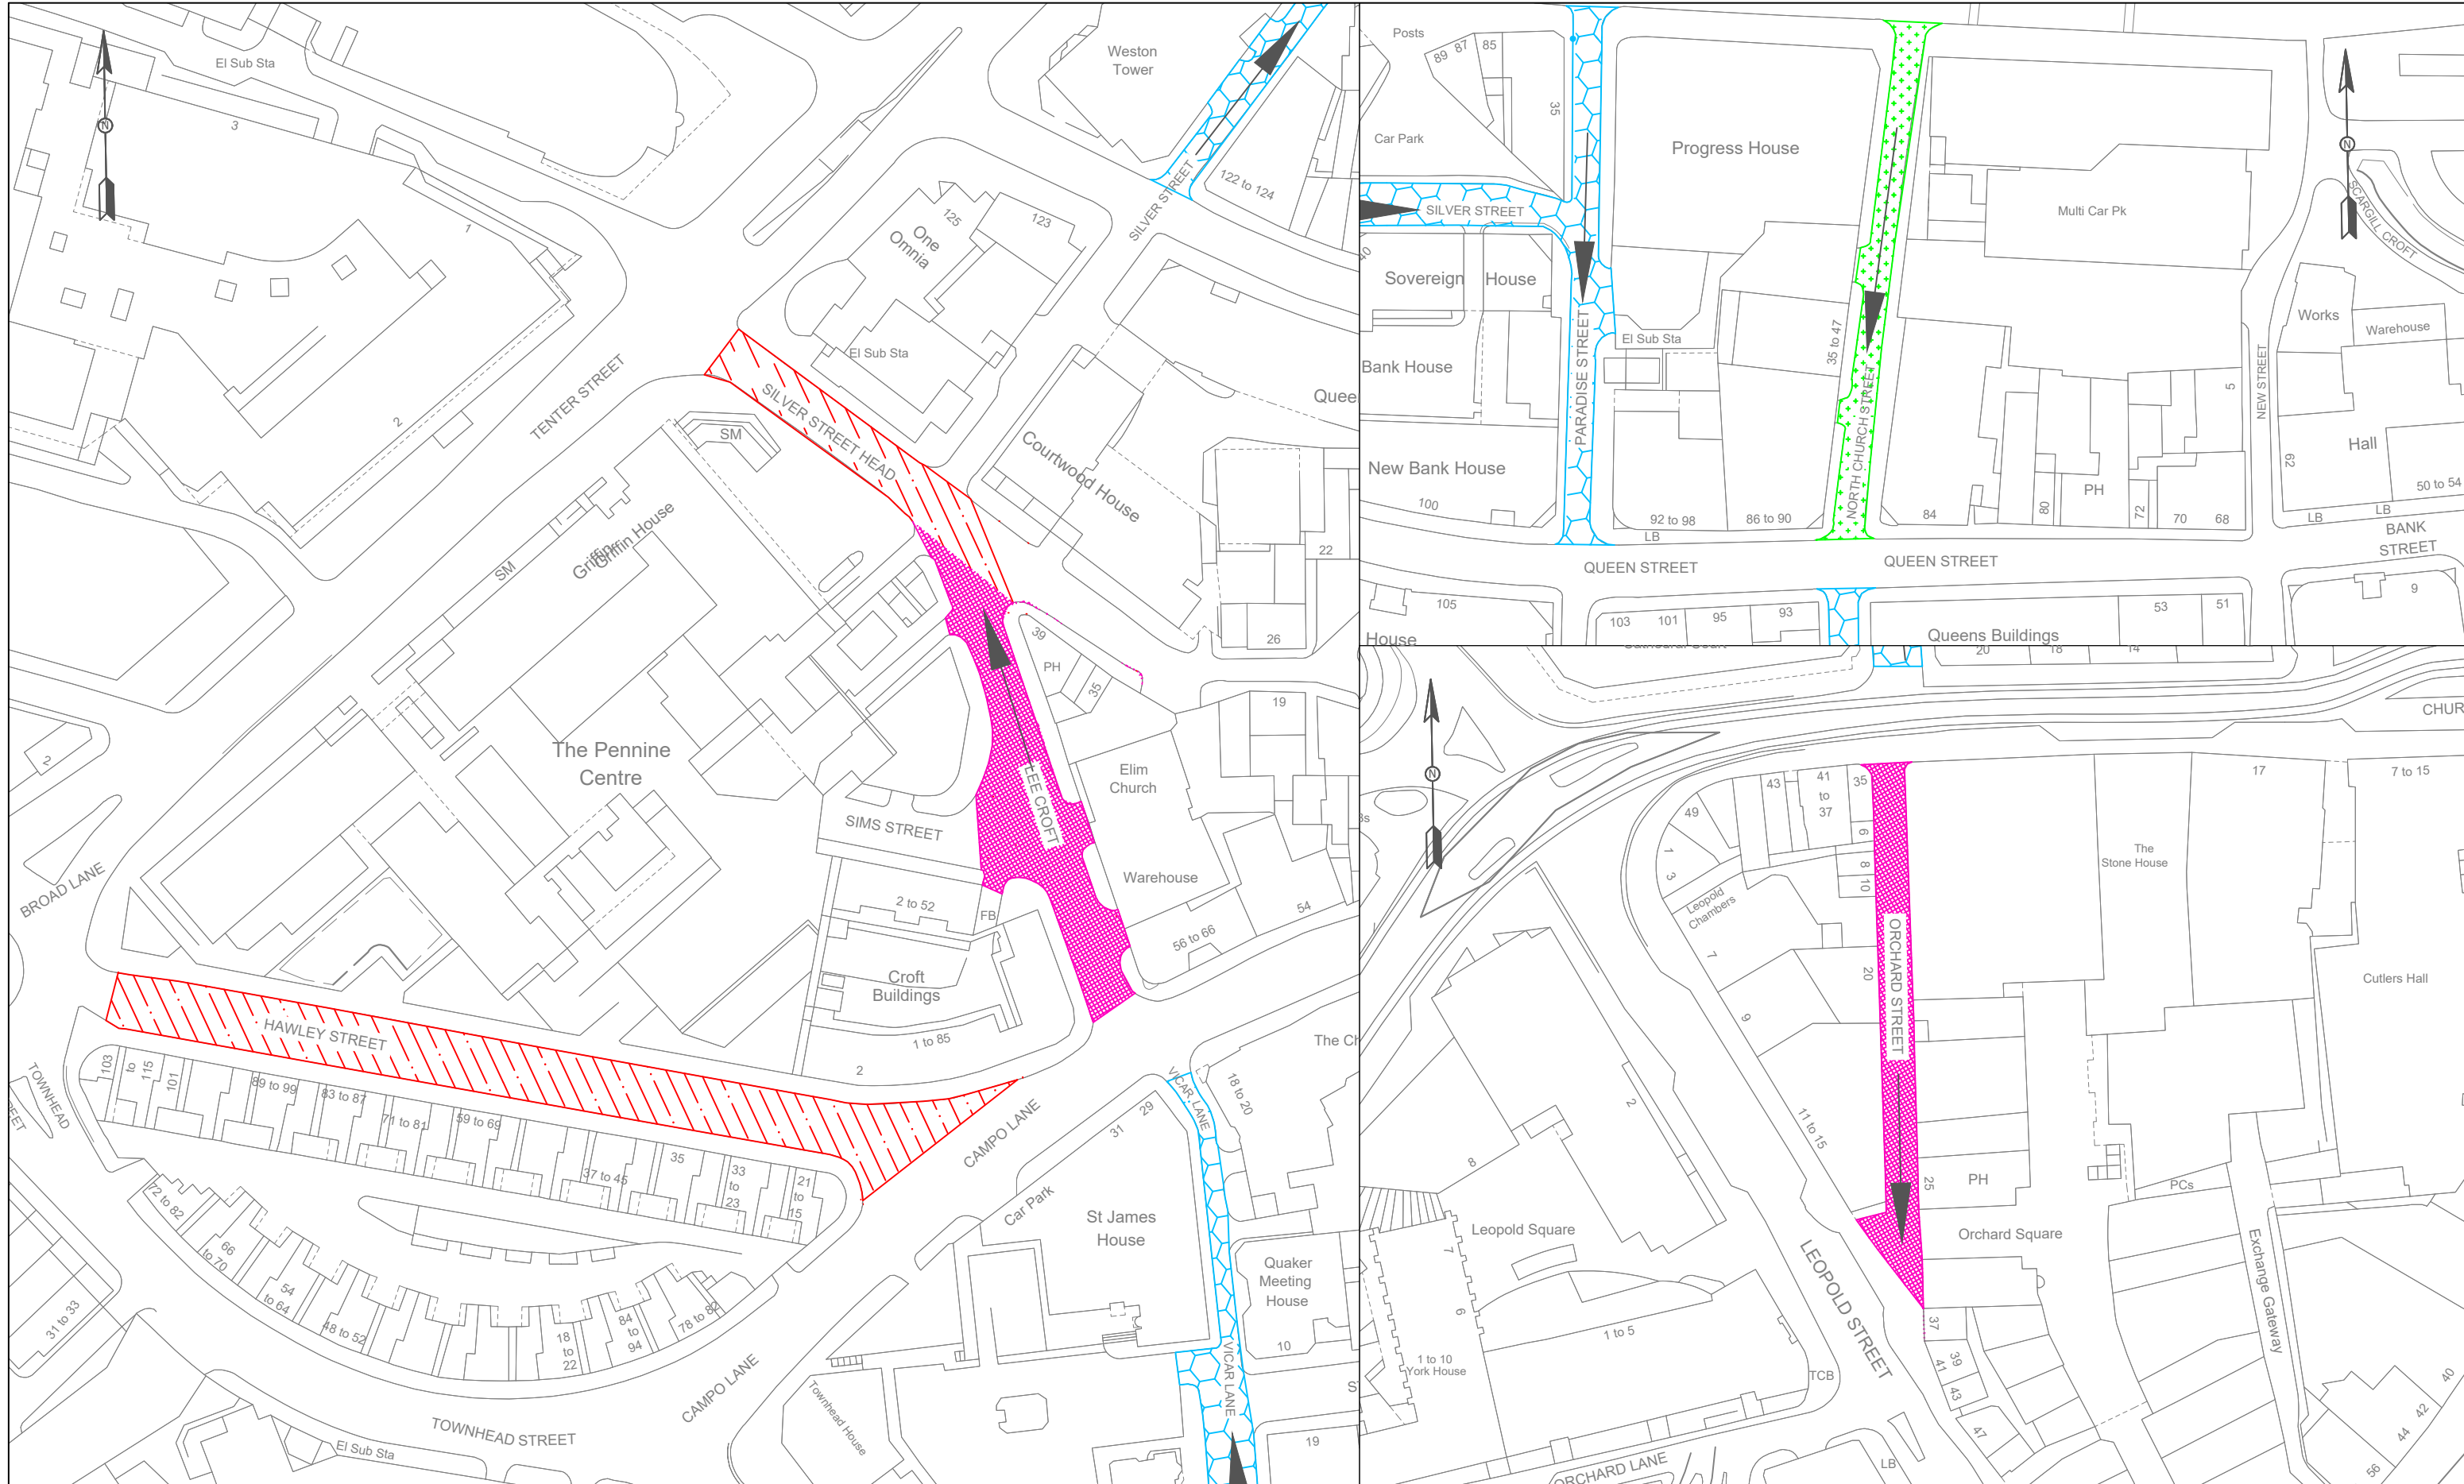

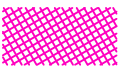

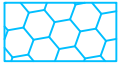


TRANSPORT PROJECTS SERVICE
 STRATEGIC TRANSPORT,
 SUSTAINABILITY & INFRASTRUCTURE
 5th FLOOR, HOWDEN HOUSE
 1, UNION STREET, SHEFFIELD, S1 2SH
 E-mail Scheme.Design@Sheffield.gov.uk
Tom Finnegan-Smith - Head of Service




© Crown copyright and database rights 2023 OS 100018816. Use of this data is subject to these terms and conditions.
 1. You are granted a non-exclusive, royalty free revocable licence solely to view the licensed data for non-commercial purposes for the period during which Sheffield City Council makes it available.
 2. You are not permitted to copy, sub-license, distribute, sell or otherwise make available the Licensed Data to third parties in any form; and
 3. Third party rights to enforce the terms of this licence shall be reserved to OS.

Client **SHEFFIELD CITY COUNCIL**
 Scheme **CONNECTING SHEFFIELD
 Neepsend - Kelham Island - City Centre**
 Drawing Title **One Way Traffic - Controlled Zone
 TRO**

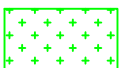


Key Proposed one way restriction		Existing one way being reverted back to two way traffic	
Proposed one way with contraflow cycling		Direction of travel	
Existing one way restriction to remain			

Drawing No. **2120-TRO-OW02**
 DRAWN BY **JP** **AUG 22**
 CHECKED **ML** **AUG 22**
 Scale **1/1000**
 Date **17-08-22**

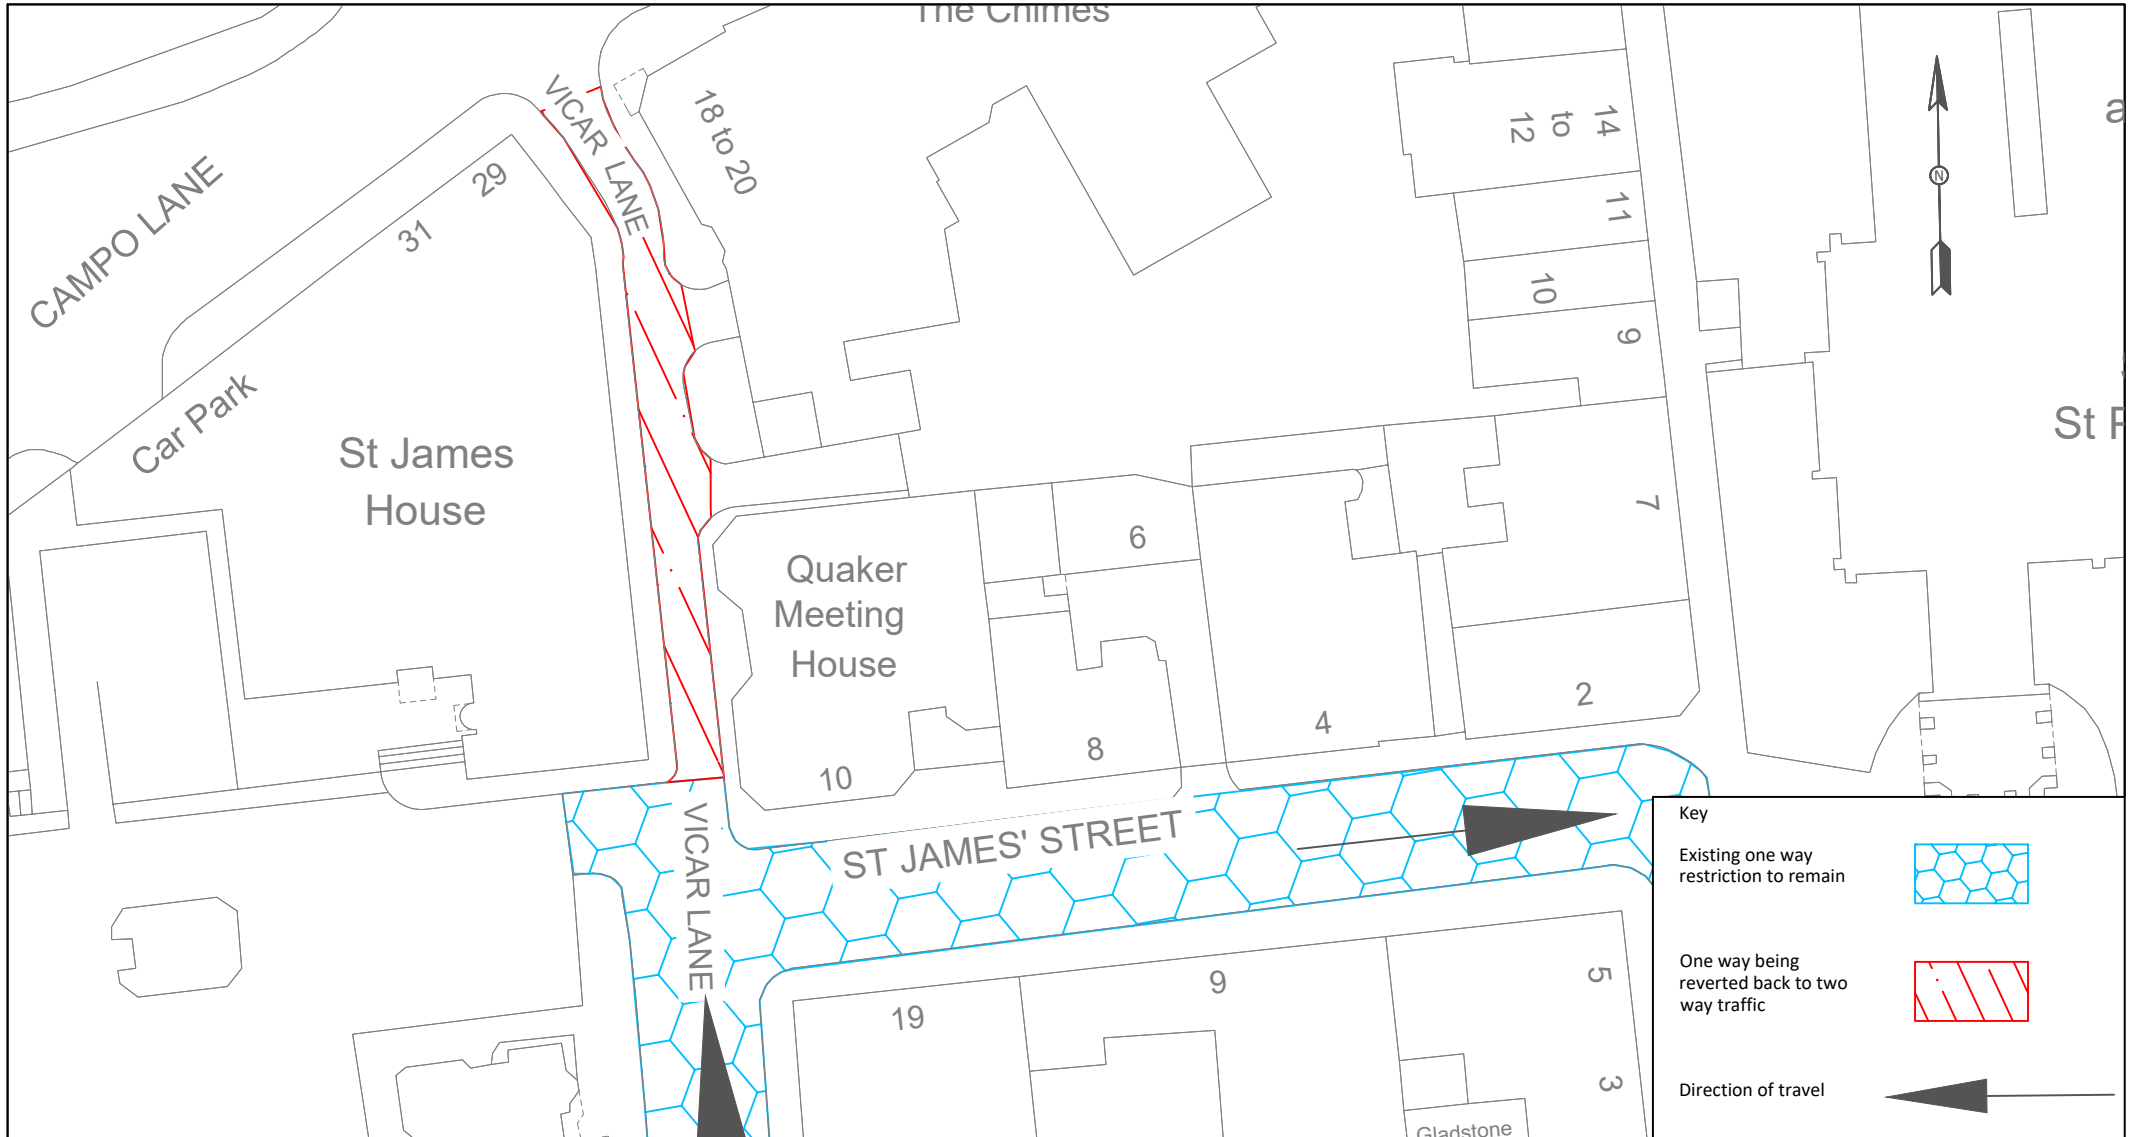A3



Key

- Existing one way restriction to remain 
- One way being reverted back to two way traffic 
- Direction of travel 

TRANSPORT PROJECTS SERVICE
 STRATEGIC TRANSPORT,
 SUSTAINABILITY & INFRASTRUCTURE
 5th FLOOR, HOWDEN HOUSE
 1, UNION STREET, SHEFFIELD, S1 2SH
 E-mail Scheme.Design@Sheffield.gov.uk
Tom Finnegan-Smith - Head of Service

A Service Area of Place
 Sheffield City Council

Do not scale from this drawing
 © Crown copyright and database rights 2023 OS 100018816. Use of this data is subject to these terms and conditions.
 1. You are granted a non-exclusive, royalty free revocable licence solely to view the licensed data for non-commercial purposes for the period during which Sheffield City Council makes it available;
 2. You are not permitted to copy, sub-license, distribute, sell or otherwise make available the Licensed Data to third parties in any form; and
 3. Third party rights to enforce the terms of this licence shall be reserved to OS.

AUTHOR **JP**
04/01/23

CHECKED

Client **SHEFFIELD CITY COUNCIL**


Scheme **CONNECTING SHEFFIELD
 Neepsend - Kelham Island - City Centre**

Drawing Title **One Way Traffic
 Vicar Lane**


Drawing No. **2120-TRO-POD03**

Scale **1/500**

A4

0 Millimetres 30

 Date

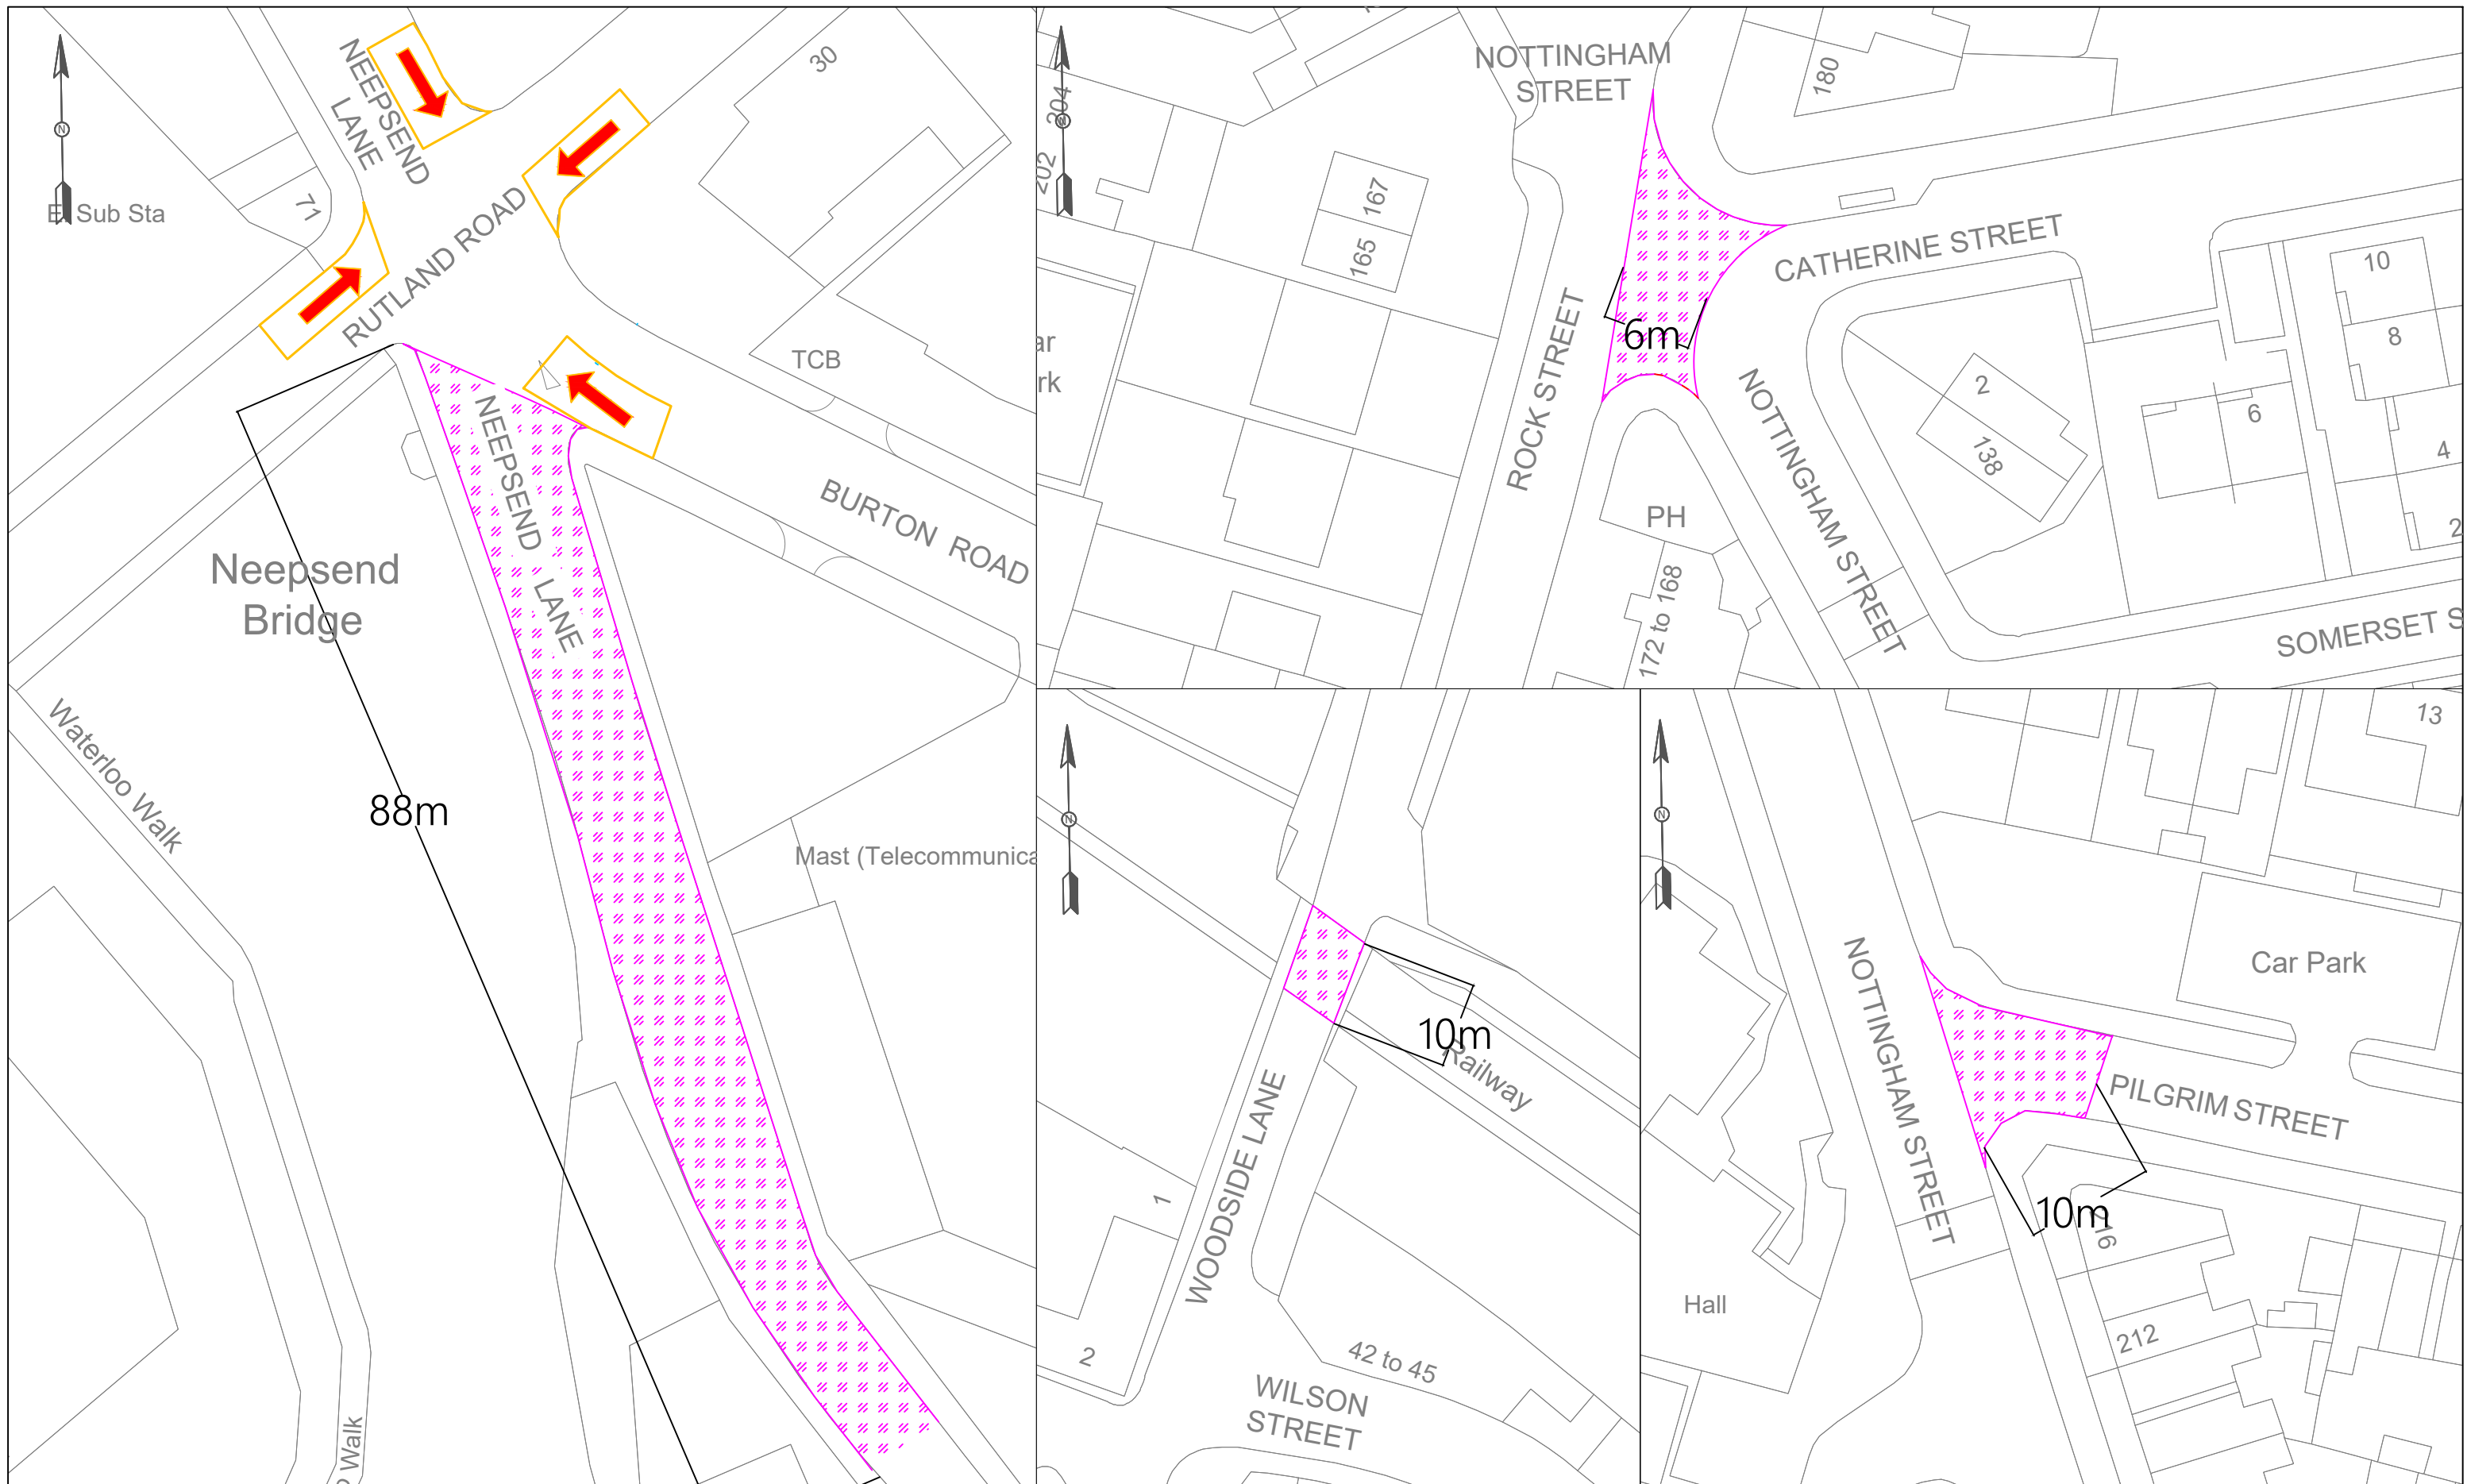





TRANSPORT PROJECTS SERVICE
 STRATEGIC TRANSPORT,
 SUSTAINABILITY & INFRASTRUCTURE
 5th FLOOR, HOWDEN HOUSE
 1, UNION STREET, SHEFFIELD, S1 2SH
 E-mail Scheme.Design@Sheffield.gov.uk
Tom Finnegan-Smith - Head of Service






Client **SHEFFIELD CITY COUNCIL**
 Scheme **CONNECTING SHEFFIELD
 Neepsend - Kelham Island - City Centre**
 Drawing Title **Prohibition of Driving
 and Prescribed Ahead Movements - Outer Area**

Key
 Proposed Prohibition
 Of Driving Motor
 Vehicles 
 Proposed Prescribed
 Ahead Only 

Drawing No. **2120-TRO-POD01A**
 DRAWN BY **JP AUG 22**
 CHECKED **ML OCT 22**
 Scale **1/500**
 Date **17-08-22**

A3

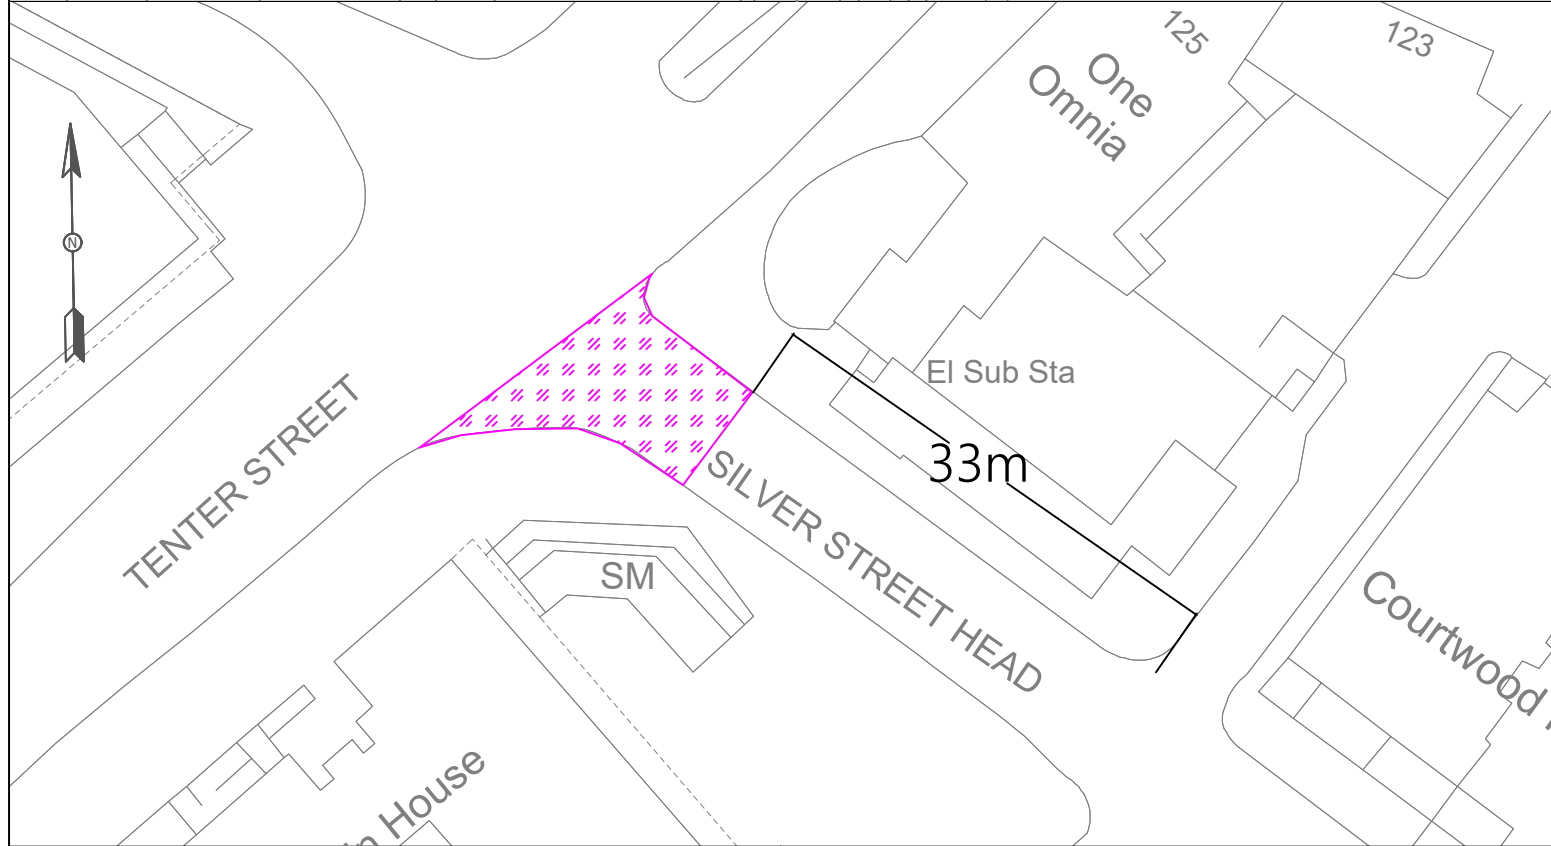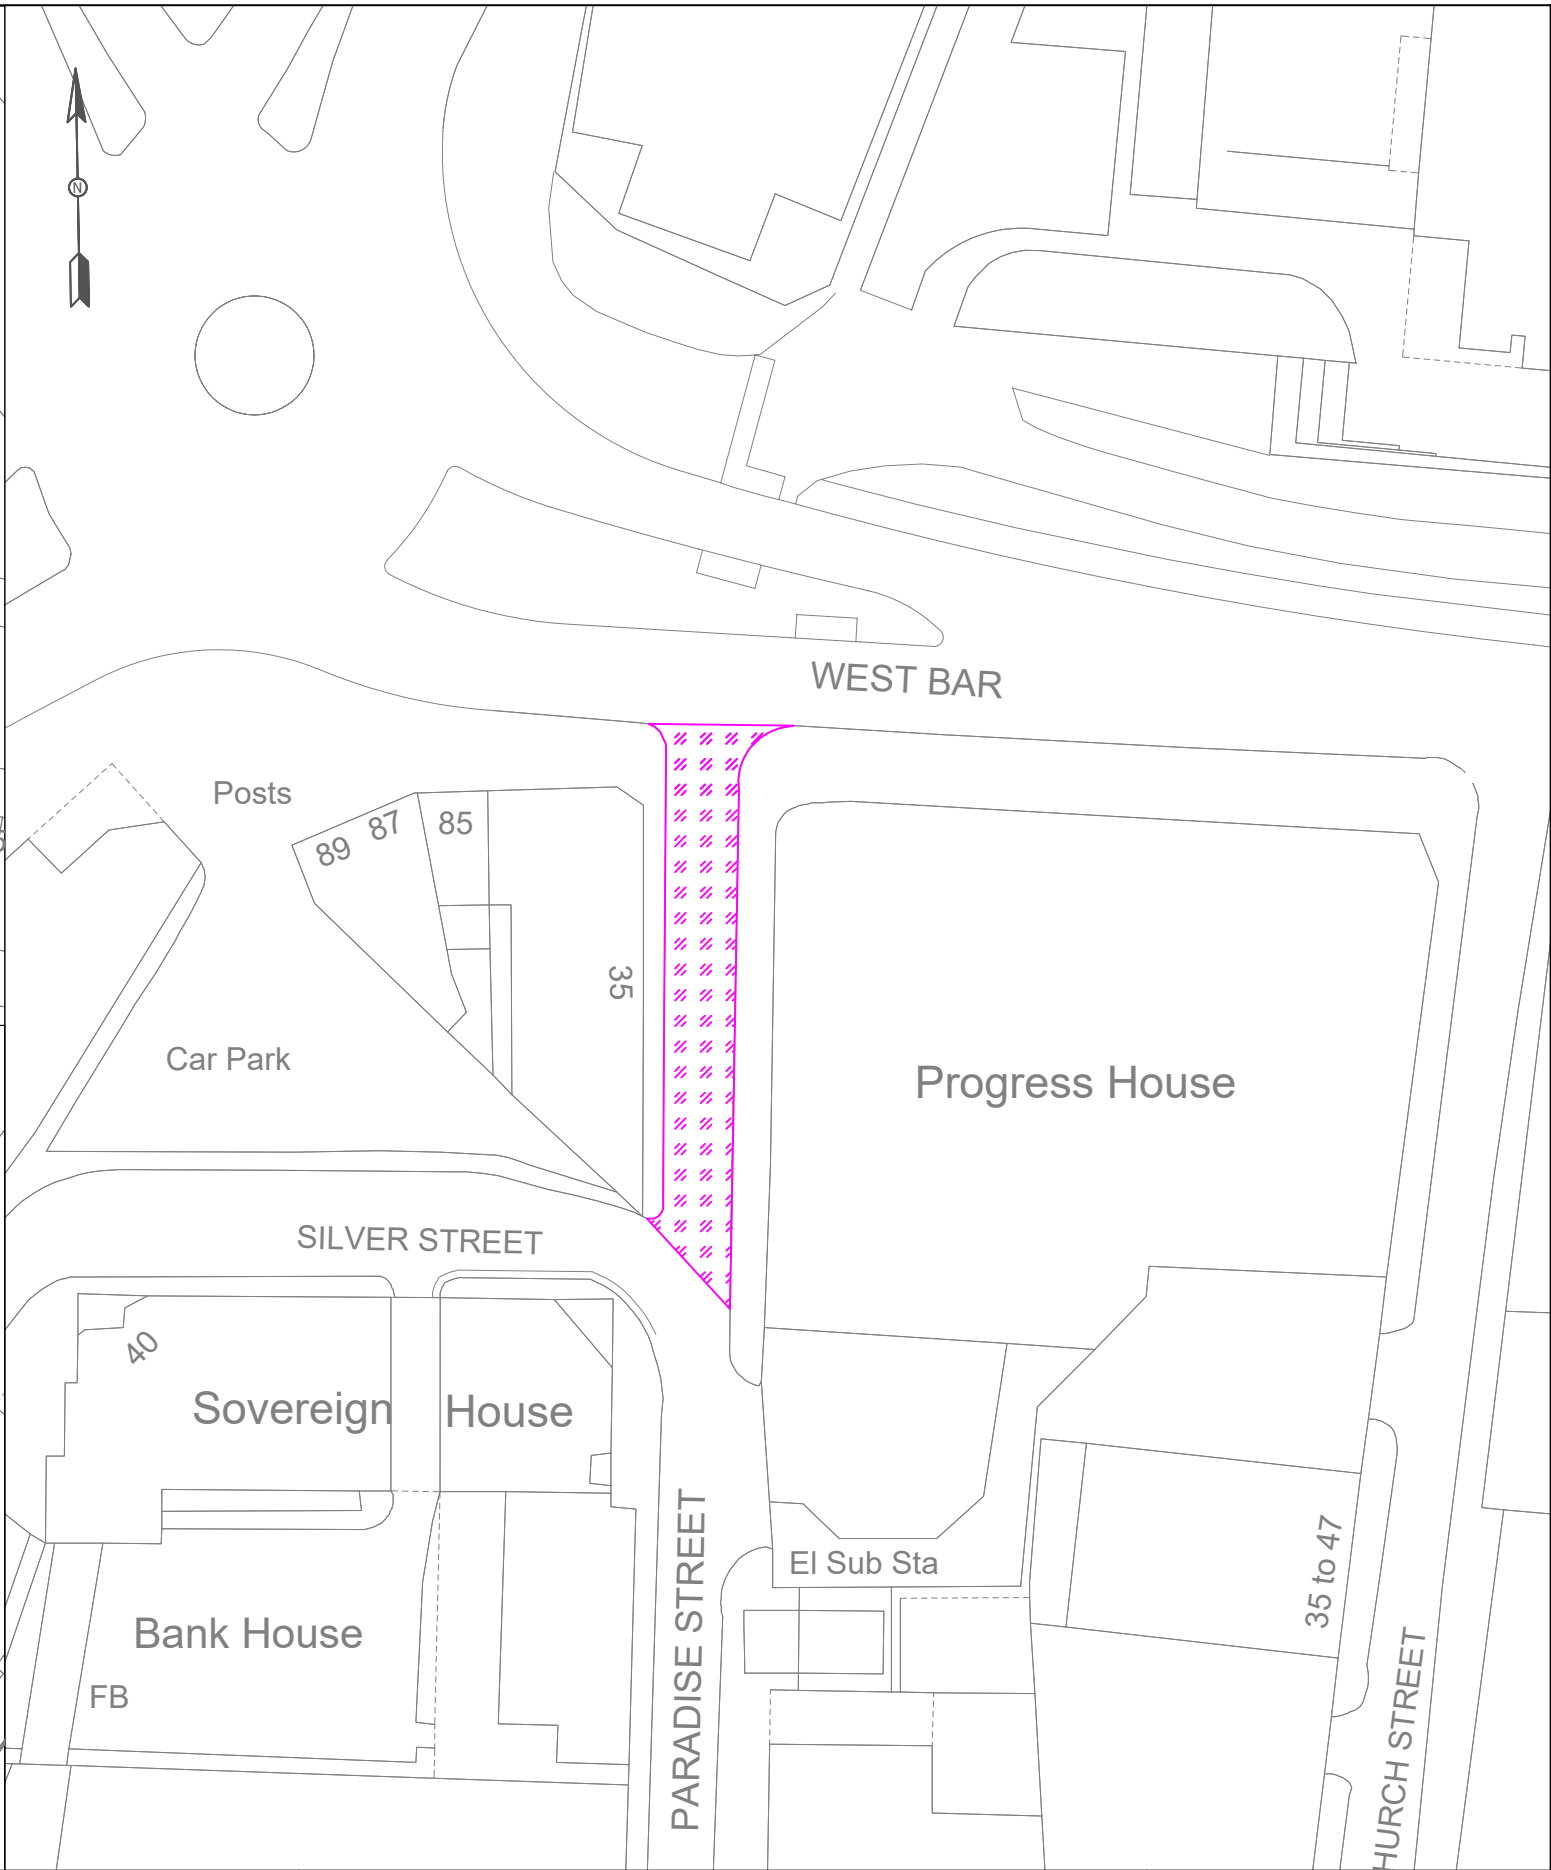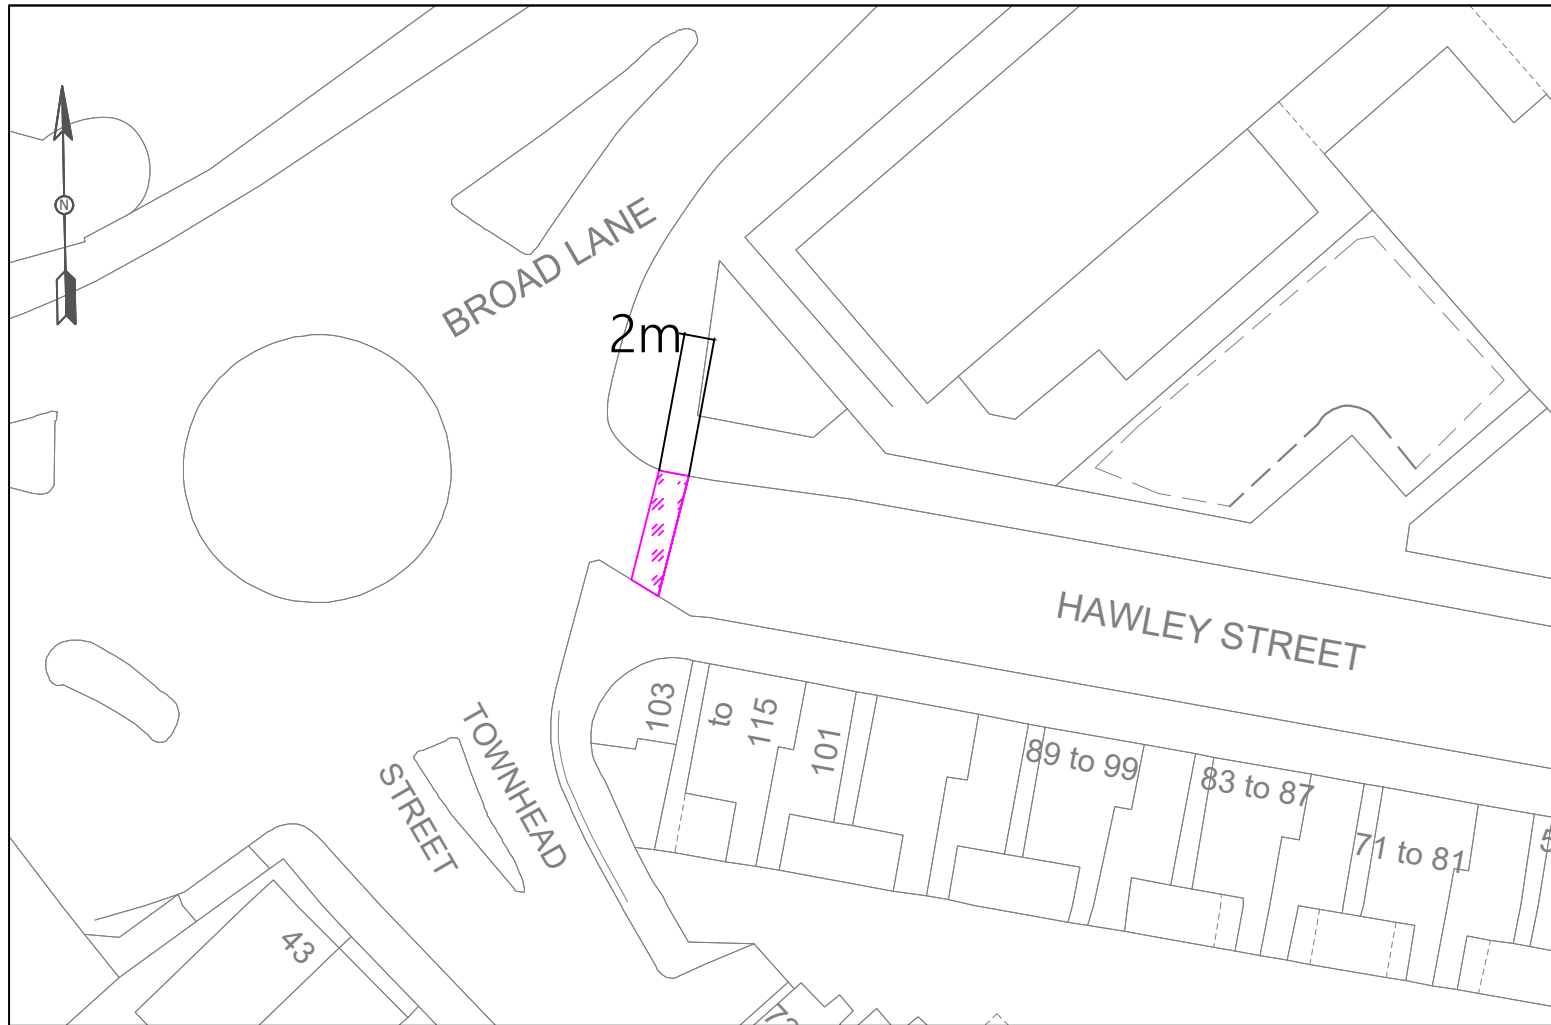

TRANSPORT PROJECTS SERVICE
 STRATEGIC TRANSPORT,
 SUSTAINABILITY & INFRASTRUCTURE
 5th FLOOR, HOWDEN HOUSE
 1, UNION STREET, SHEFFIELD, S1 2SH
 E-mail Scheme.Design@Sheffield.gov.uk
Tom Finnegan-Smith - Head of Service




© Crown copyright and database rights 2023 OS 100018816. Use of this data is subject to these terms and conditions.
 1. You are granted a non-exclusive, royalty free revocable licence solely to view the licensed data for the period during which Sheffield City Council makes it available.
 2. You are not permitted to copy, sub-license, distribute, sell or otherwise make available the Licensed Data to third parties in any form; and
 3. Third party rights to enforce the terms of this licence shall be reserved to OS.

Client **SHEFFIELD CITY COUNCIL**

Scheme **CONNECTING SHEFFIELD
 Neepsend - Kelham Island - City Centre**

Drawing Title **Prohibition Of Driving and
 Prescribed Ahead Movements - Central Area**

Key
 Proposed Prohibition
 Of Driving Motor
 Vehicles



Drawing No. **2120-TRO-POD02A**


DRAWN BY **JP AUG 22**

CHECKED **ML OCT 22**

Scale **1/500**

Date **17-08-22**

A3

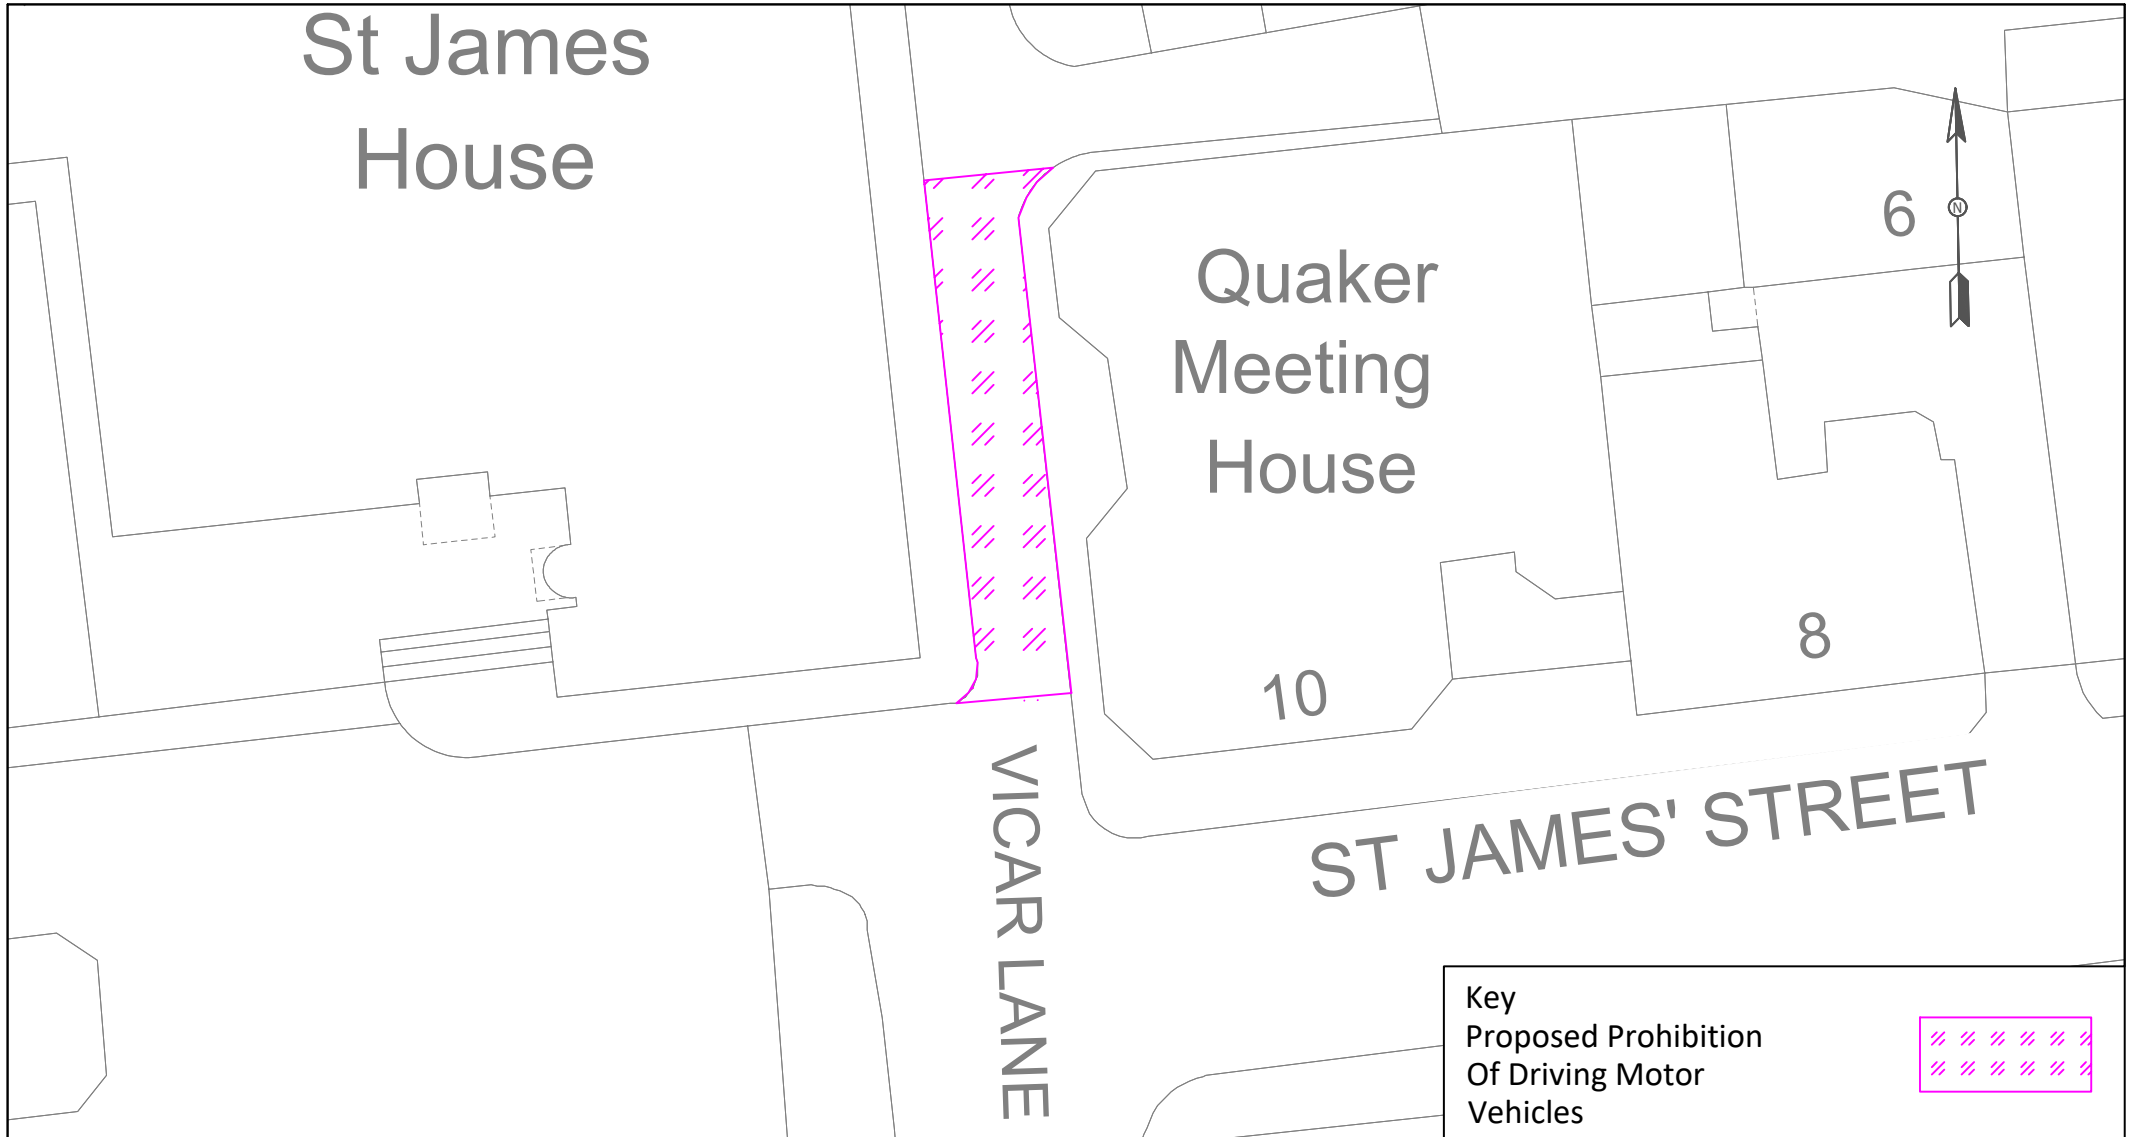

TRANSPORT PROJECTS SERVICE
 STRATEGIC TRANSPORT,
 SUSTAINABILITY & INFRASTRUCTURE
 5th FLOOR, HOWDEN HOUSE
 1, UNION STREET, SHEFFIELD, S1 2SH
 E-mail Scheme.Design@Sheffield.gov.uk
Tom Finnegan-Smith - Head of Service

Do not scale from this drawing
 © Crown copyright and database rights 2023 OS 100018816. Use of this data is subject to these terms and conditions.
 1. You are granted a non-exclusive, royalty free revocable licence solely to view the licensed data for non-commercial purposes for the period during which Sheffield City Council makes it available;
 2. You are not permitted to copy, sub-license, distribute, sell or otherwise make available the Licensed Data to third parties in any form; and
 3. Third party rights to enforce the terms of this licence shall be reserved to OS.

Client
SHEFFIELD CITY COUNCIL

Scheme
**CONNECTING SHEFFIELD
 Neepsend - Kelham Island - City Centre**

Drawing Title
**Prohibition of Driving
 Vicar Lane**

Drawing No.
2120-TRO-POD03

Scale
1/250 **A4**

0 Millimetres 30

 Date



DESIGN
 &
 ASSURANCE

A Service Area of Place
 Sheffield City Council

AUTHOR **JP**
04/01/23

CHECKED