
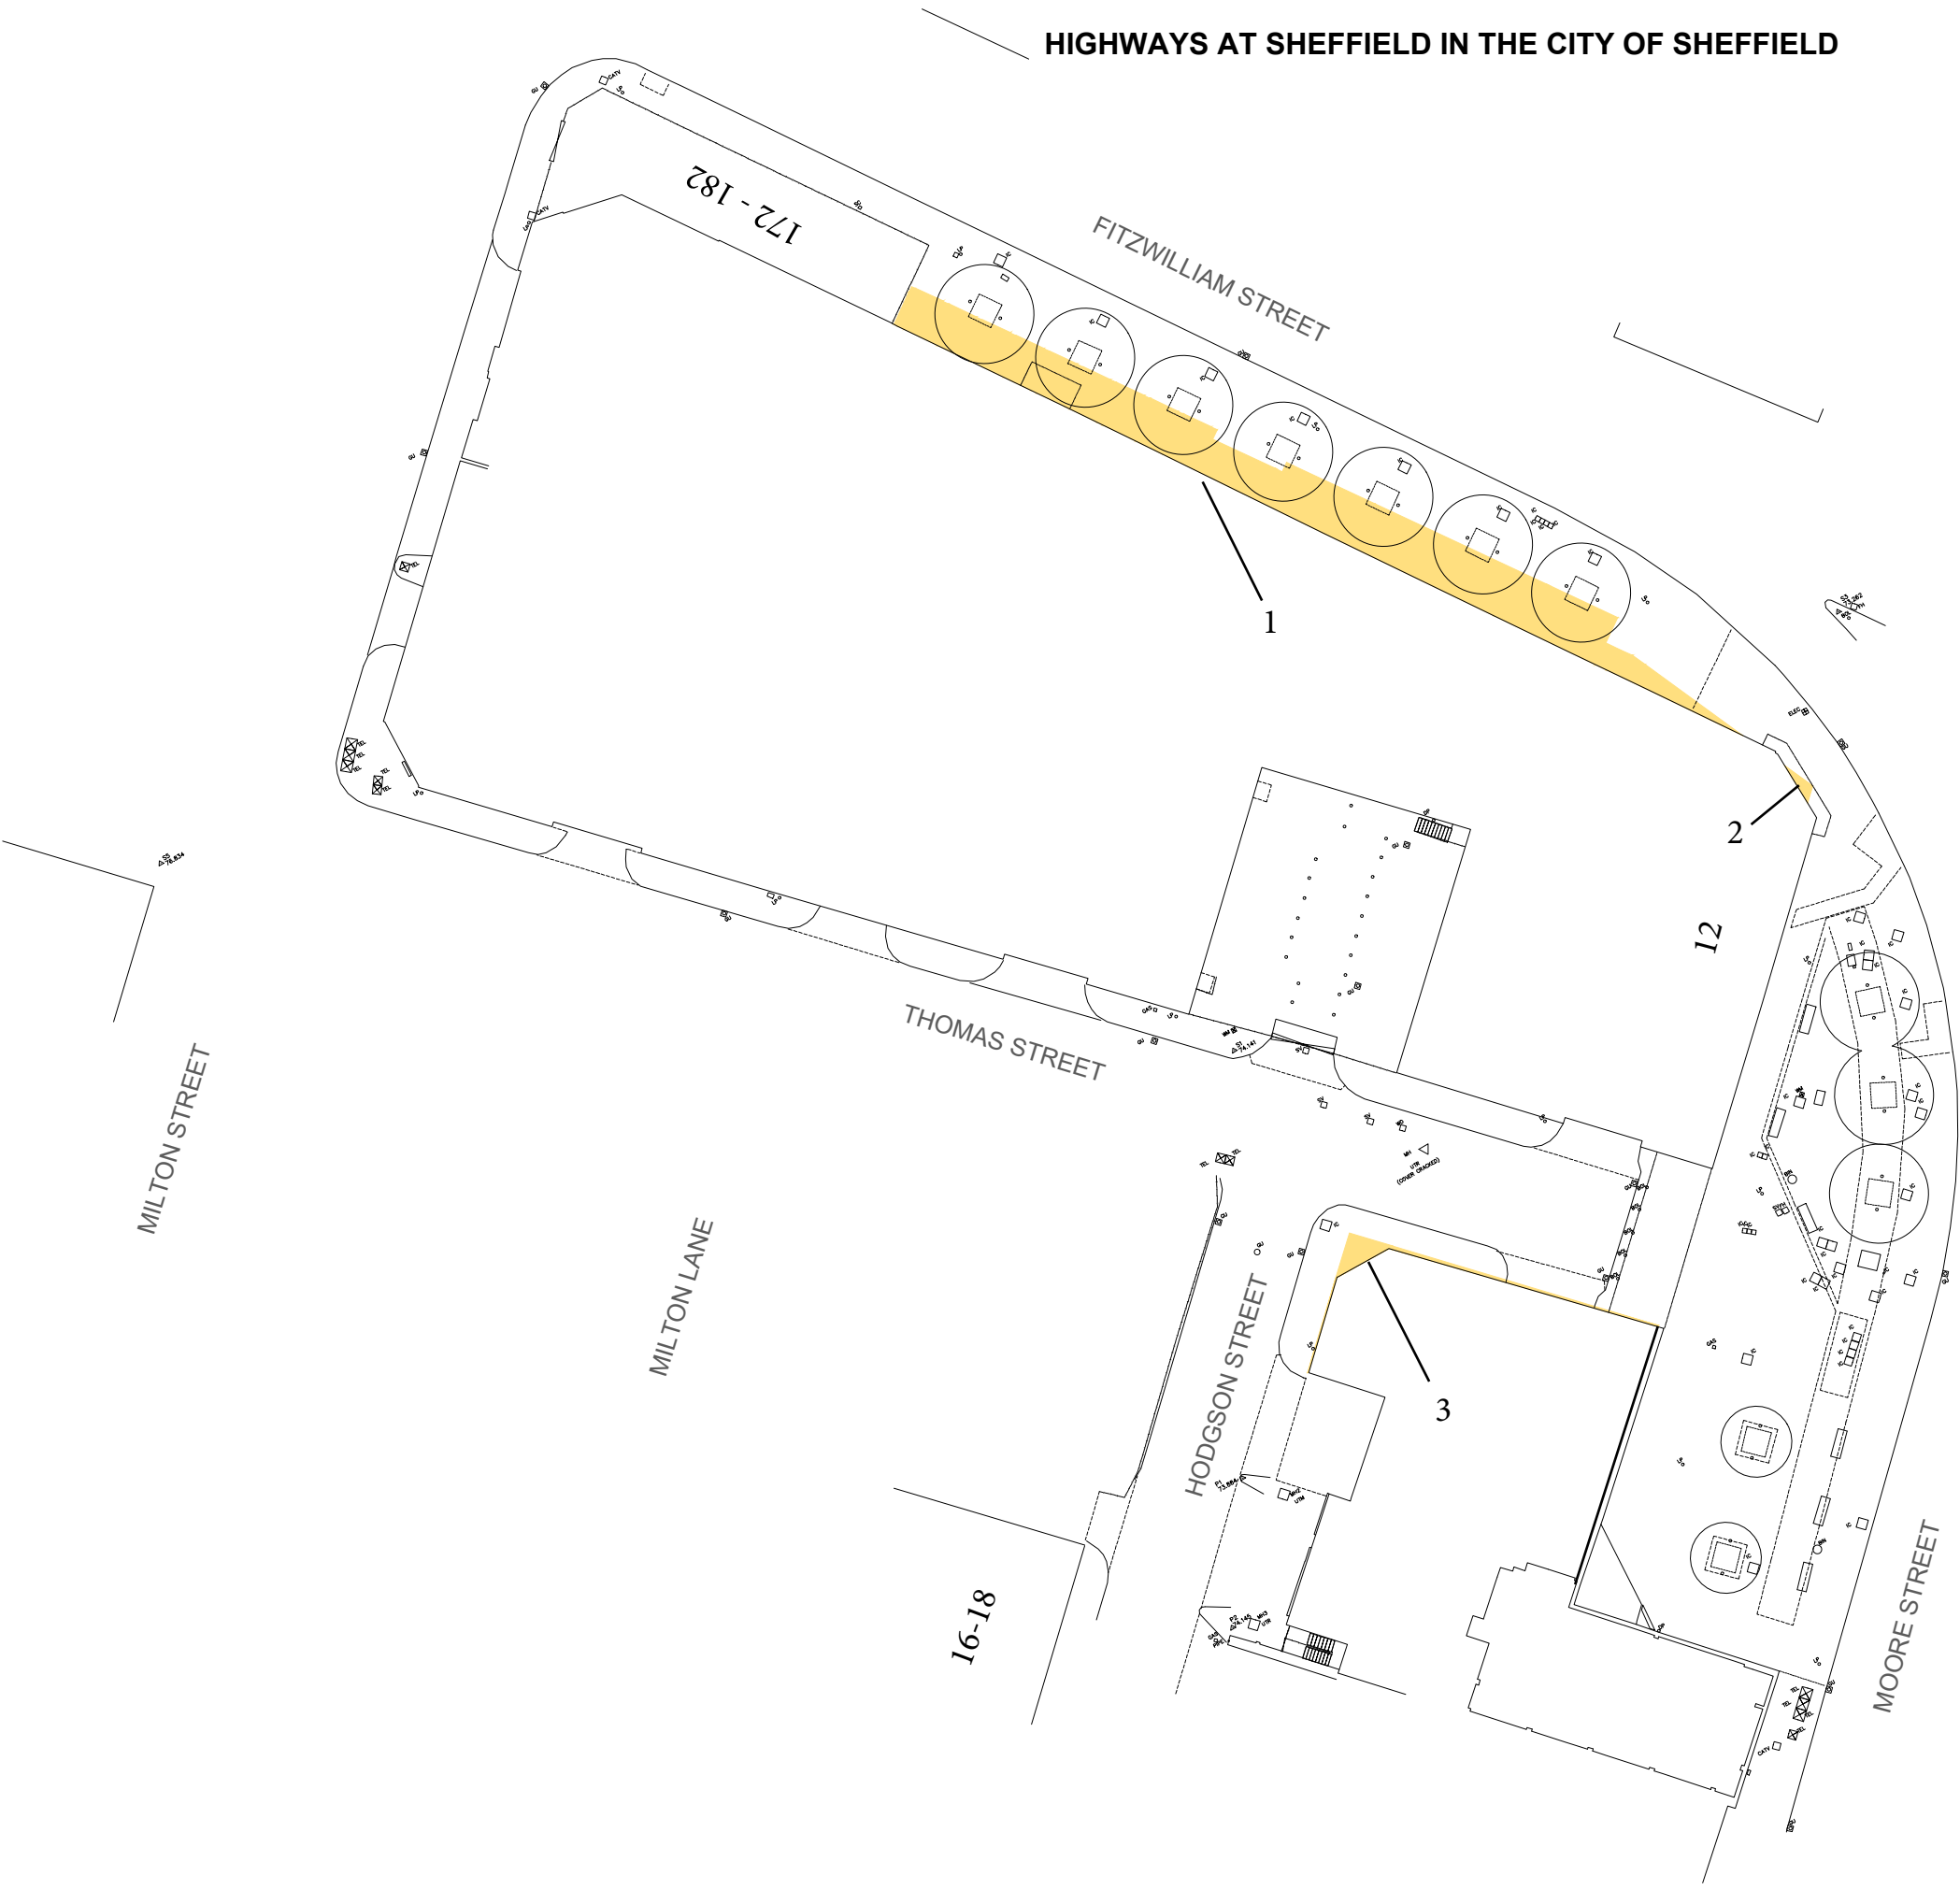


HIGHWAYS AT SHEFFIELD IN THE CITY OF SHEFFIELD

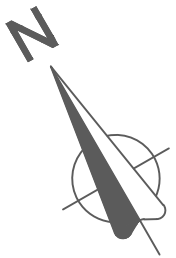

Key Scale 1:500 @ A3

Highways to be
stopped up 

National Transport Casework
Team

Department for Transport

Plan No:
NATTRAN/Y&H/S2473093

Signed by Authority of the
Secretary of State

on.....2018

Signature.....

DAVE CANDLISH
An Official in the
National Transport Casework Team
Department for Transport