


HIGHWAY AT SHEFFIELD IN THE CITY OF SHEFFIELD

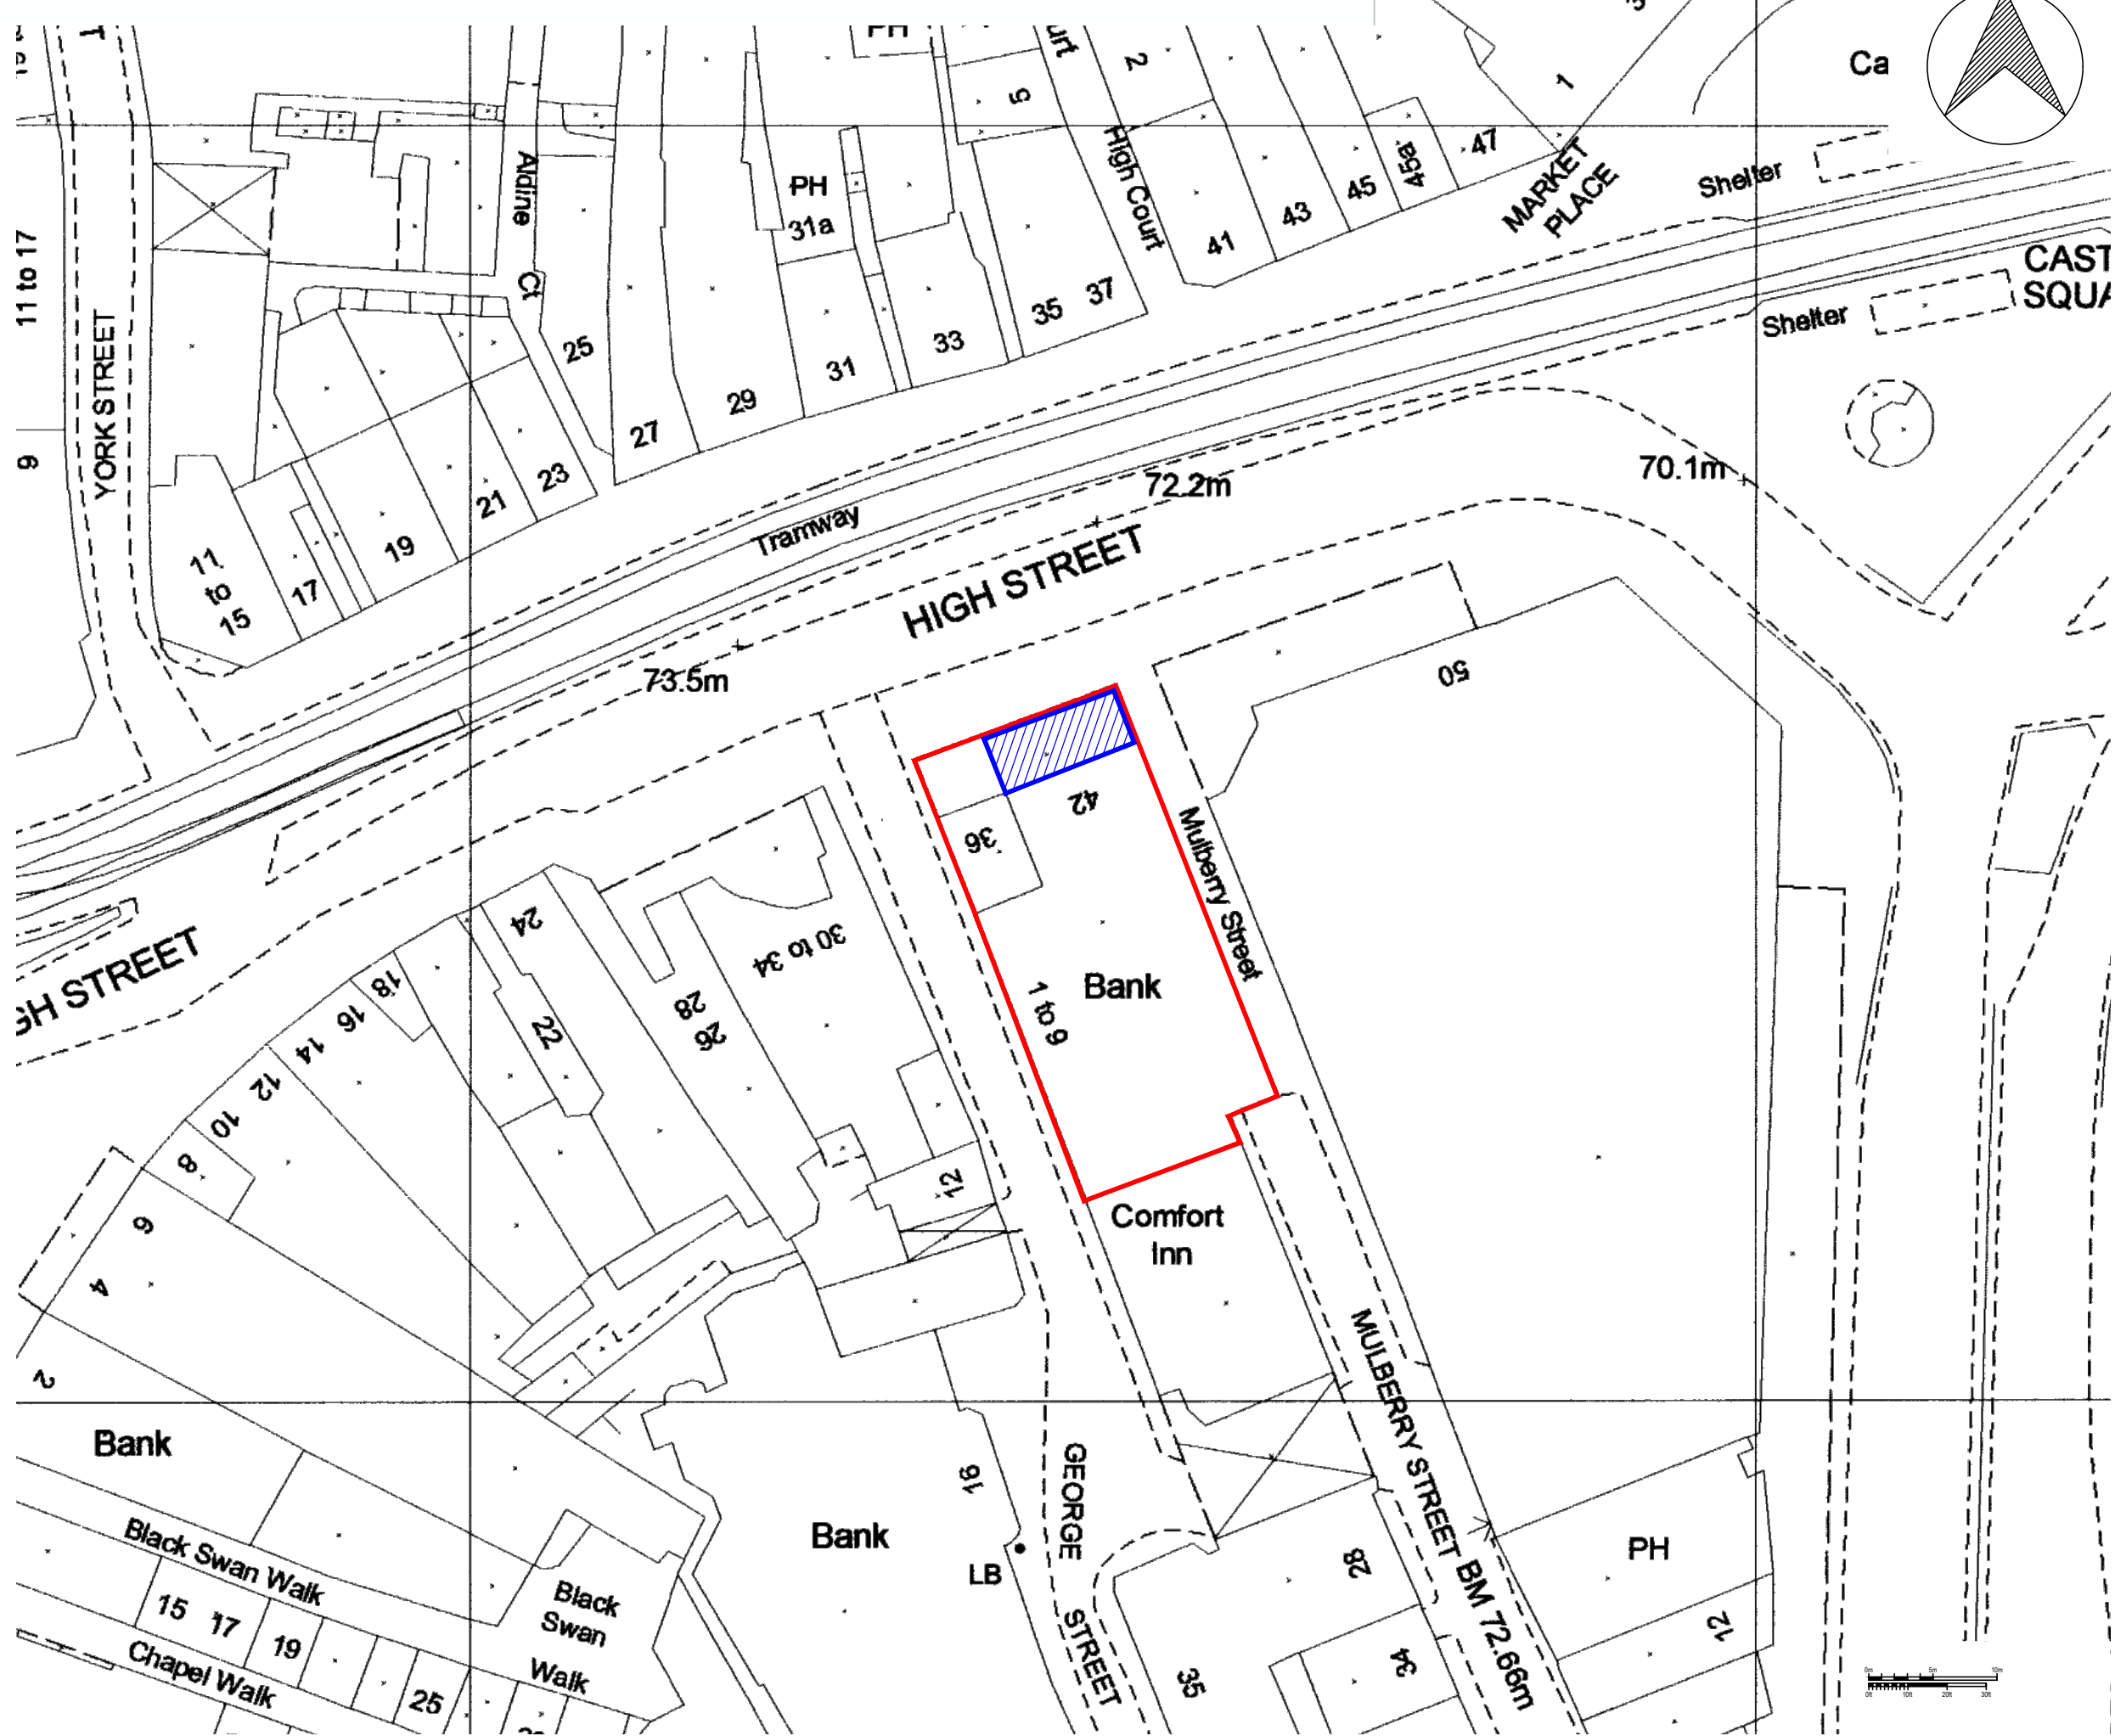

Appendix A

Key	Scale	1:500 @ A3
Highway to be stopped up		
National Transport Casework Team		
Department for Transport		
Plan No: NATTRAN/Y&H/S247/3319		
Signed by Authority of the Secretary of State		
on.....2018		
Signature.....		
DAVE CANDLISH An Official in the National Transport Casework Team Department for Transport		