

THE SHEFFIELD CITY COUNCIL  
(MANOR PARK) (20 MPH SPEED LIMIT) ORDER 2022

NOTICE IS HEREBY GIVEN that Sheffield City Council proposes to make an Order under the provisions of Section 84 and Schedule 9 of the Road Traffic Regulation Act 1984

The effect of the Order will be to introduce a 20mph speed limit on the whole or on parts of Dovercourt Road, Harwich Road, Manor Park Avenue, Manor Park Centre, Manor Park Close, Manor Park Court, Manor Park Drive, Manor Park Place, Manor Park Rise, Manor Park Road, Manor Park Way, Seaton Close, Seaton Crescent, Seaton Place, Seaton Way, Slingsby Place, Stock Road and Warley Road.

A copy of the proposed Order, a plan showing the roads concerned and a statement of the Council's reasons for proposing to make the Order may be examined in **Proposed Traffic Orders** on the Council website at [www.sheffield.gov.uk/home/roads-pavements/traffic-orders](http://www.sheffield.gov.uk/home/roads-pavements/traffic-orders).

Any observations, either supporting or objecting to the proposed Order, including the grounds for your objection, should be sent in writing to the undersigned by the 26<sup>th</sup> May 2022.

Dated this 28<sup>th</sup> day of April 2022

Tom Finnegan-Smith, Head of Strategic Transport, Sustainability and Infrastructure  
City Growth Department, Howden House, 1 Union Street, SHEFFIELD, S1 2SH

Email: [20mphareas@sheffield.gov.uk](mailto:20mphareas@sheffield.gov.uk)

THE SHEFFIELD CITY COUNCIL  
(MANOR PARK) (20 MPH SPEED LIMIT) ORDER 2022

The Sheffield City Council in exercise of its powers under Section 84 having given public notice in accordance with subsection (2) of that section and schedule 9 of the Road Traffic Regulation Act 1984 (“the Act”) and of all other enabling powers, and after consultation with the Chief Officer of Police in accordance with Part III of Schedule 9 to the Act, hereby makes the following Order:-

1. No person shall drive any vehicle at a speed exceeding 20 miles per hour on any lengths of road specified in the Schedule to this Order.
2. No speed limit imposed by this order applies to vehicles falling within regulation 3(4) of the Road Traffic Exemptions (Special Forces) (Variation and Amendment) Regulations 2011 when use in accordance with regulation 3(5) of those regulations.
3. This Order shall come into operation on the day of and may be cited as The Sheffield City Council (Manor Park) (20 MPH Speed Limit) Order 2022.

GIVEN under the Common Seal of the Sheffield City Council this day of , 2022.

EXECUTED as a DEED by )  
the Sheffield City Council )  
whose Common Seal )  
was hereunto affixed )  
in the presence of:- )

SCHEDULE


Dovercourt Road	The Whole.
Harwich Road	The Whole.
Manor Park Avenue	From a point 40 metres north east of its junction with the north eastern kerb line of Manor Park Crescent to its junction with the south western kerb line of Manor Park Way.
Manor Park Centre	The Whole.
Manor Park Close	The Whole.
Manor Park Court	The Whole.
Manor Park Drive	The Whole.
Manor Park Place	The Whole.
Manor Park Rise	The Whole.
Manor Park Road	The Whole.
Manor Park Way	The Whole.
Seaton Close	The Whole.
Seaton Crescent	The Whole.
Seaton Place	The Whole.
Seaton Way	The Whole.
Slingsby Place	The Whole.
Stock Road	The Whole.
Warley Road	The Whole.

THE SHEFFIELD CITY COUNCIL  
(MANOR PARK) (20 MPH SPEED LIMIT) ORDER 2022

STATEMENT OF REASONS

The proposed 20mph speed limit is required to control vehicle speeds in the residential streets of the Manor Park area.

Plan: TR-208013-115-TRO-001 P2

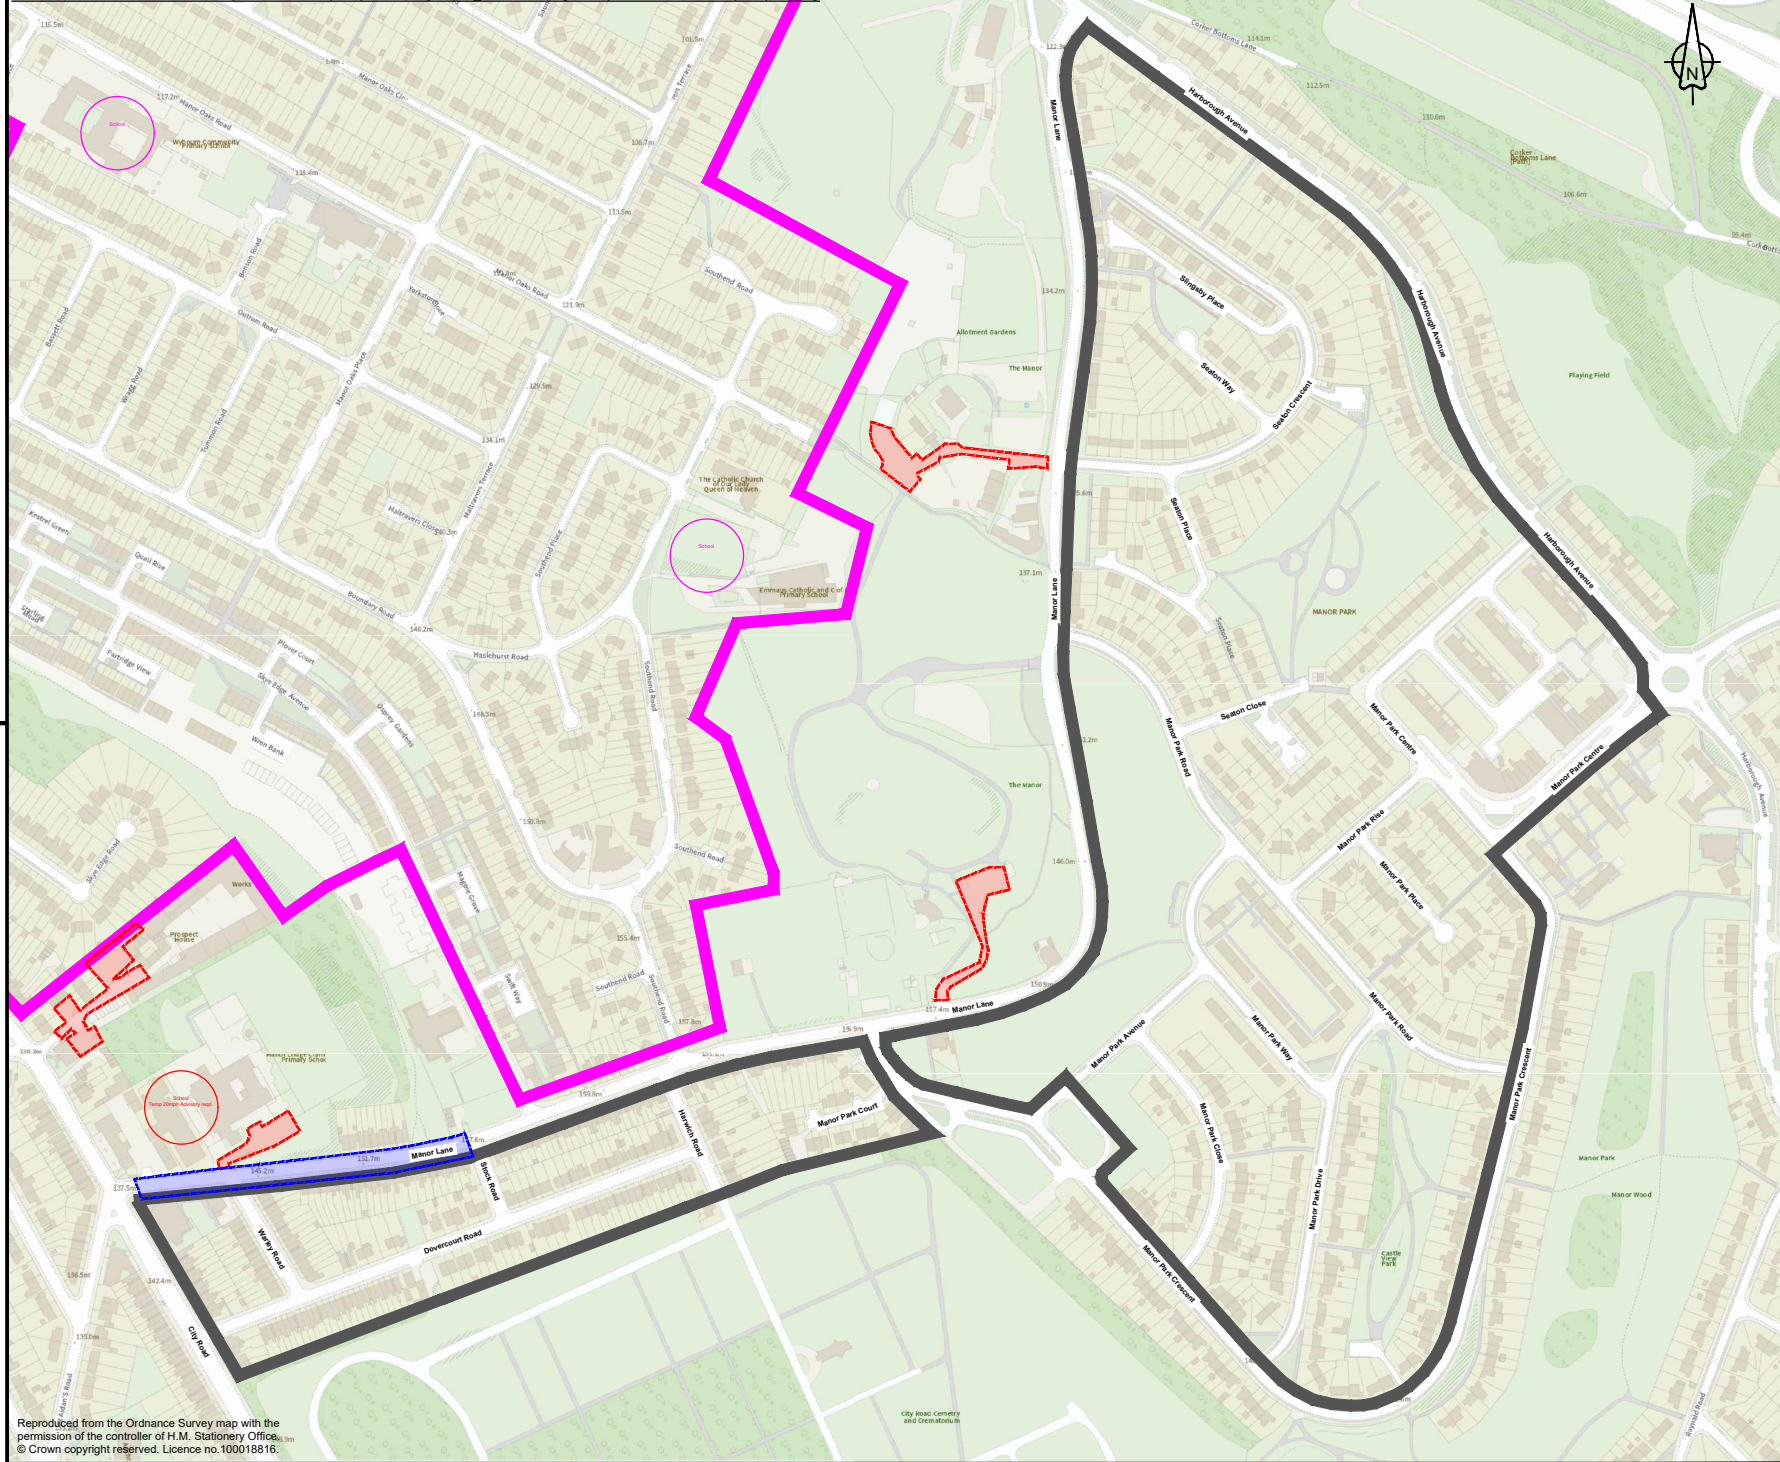

**KEY**

- Extent of proposed 20mph speed limit
- Existing 20mph Area
- Proposed Part time advisory 20 mph speed limit
- Private Property (to be excluded from works)
- Existing School (Manor Lodge)
- Other existing schools

P2	TRO Amended	SMW	FH	11/03/22
P1	First Draft	SMW	PJ	15/02/22
Rev	Revision details	Chkd	Appd	Date
Drawn:	LG		Preliminary	<input checked="" type="checkbox"/>
Design:	LG		For comment	<input type="checkbox"/>
Chkd:	SMW		For tender	<input type="checkbox"/>
Appd:	PJ		For construction	<input type="checkbox"/>
Date:	15/02/22		As constructed	<input type="checkbox"/>
			Other	<input type="checkbox"/>

Client




www.amey.co.uk

Project Name  
**Sheffield 20mph Speed Limit Strategy**

Drawing Title  
**Extent of proposed Manor Park 20mph speed limit. Sheet 1 of 1**

Original Drg Size : A3	Dimensions : -
Scale : NTS	Copyright © Amey
Drawing No TR-208013 115-TRO 001	Rev P2