


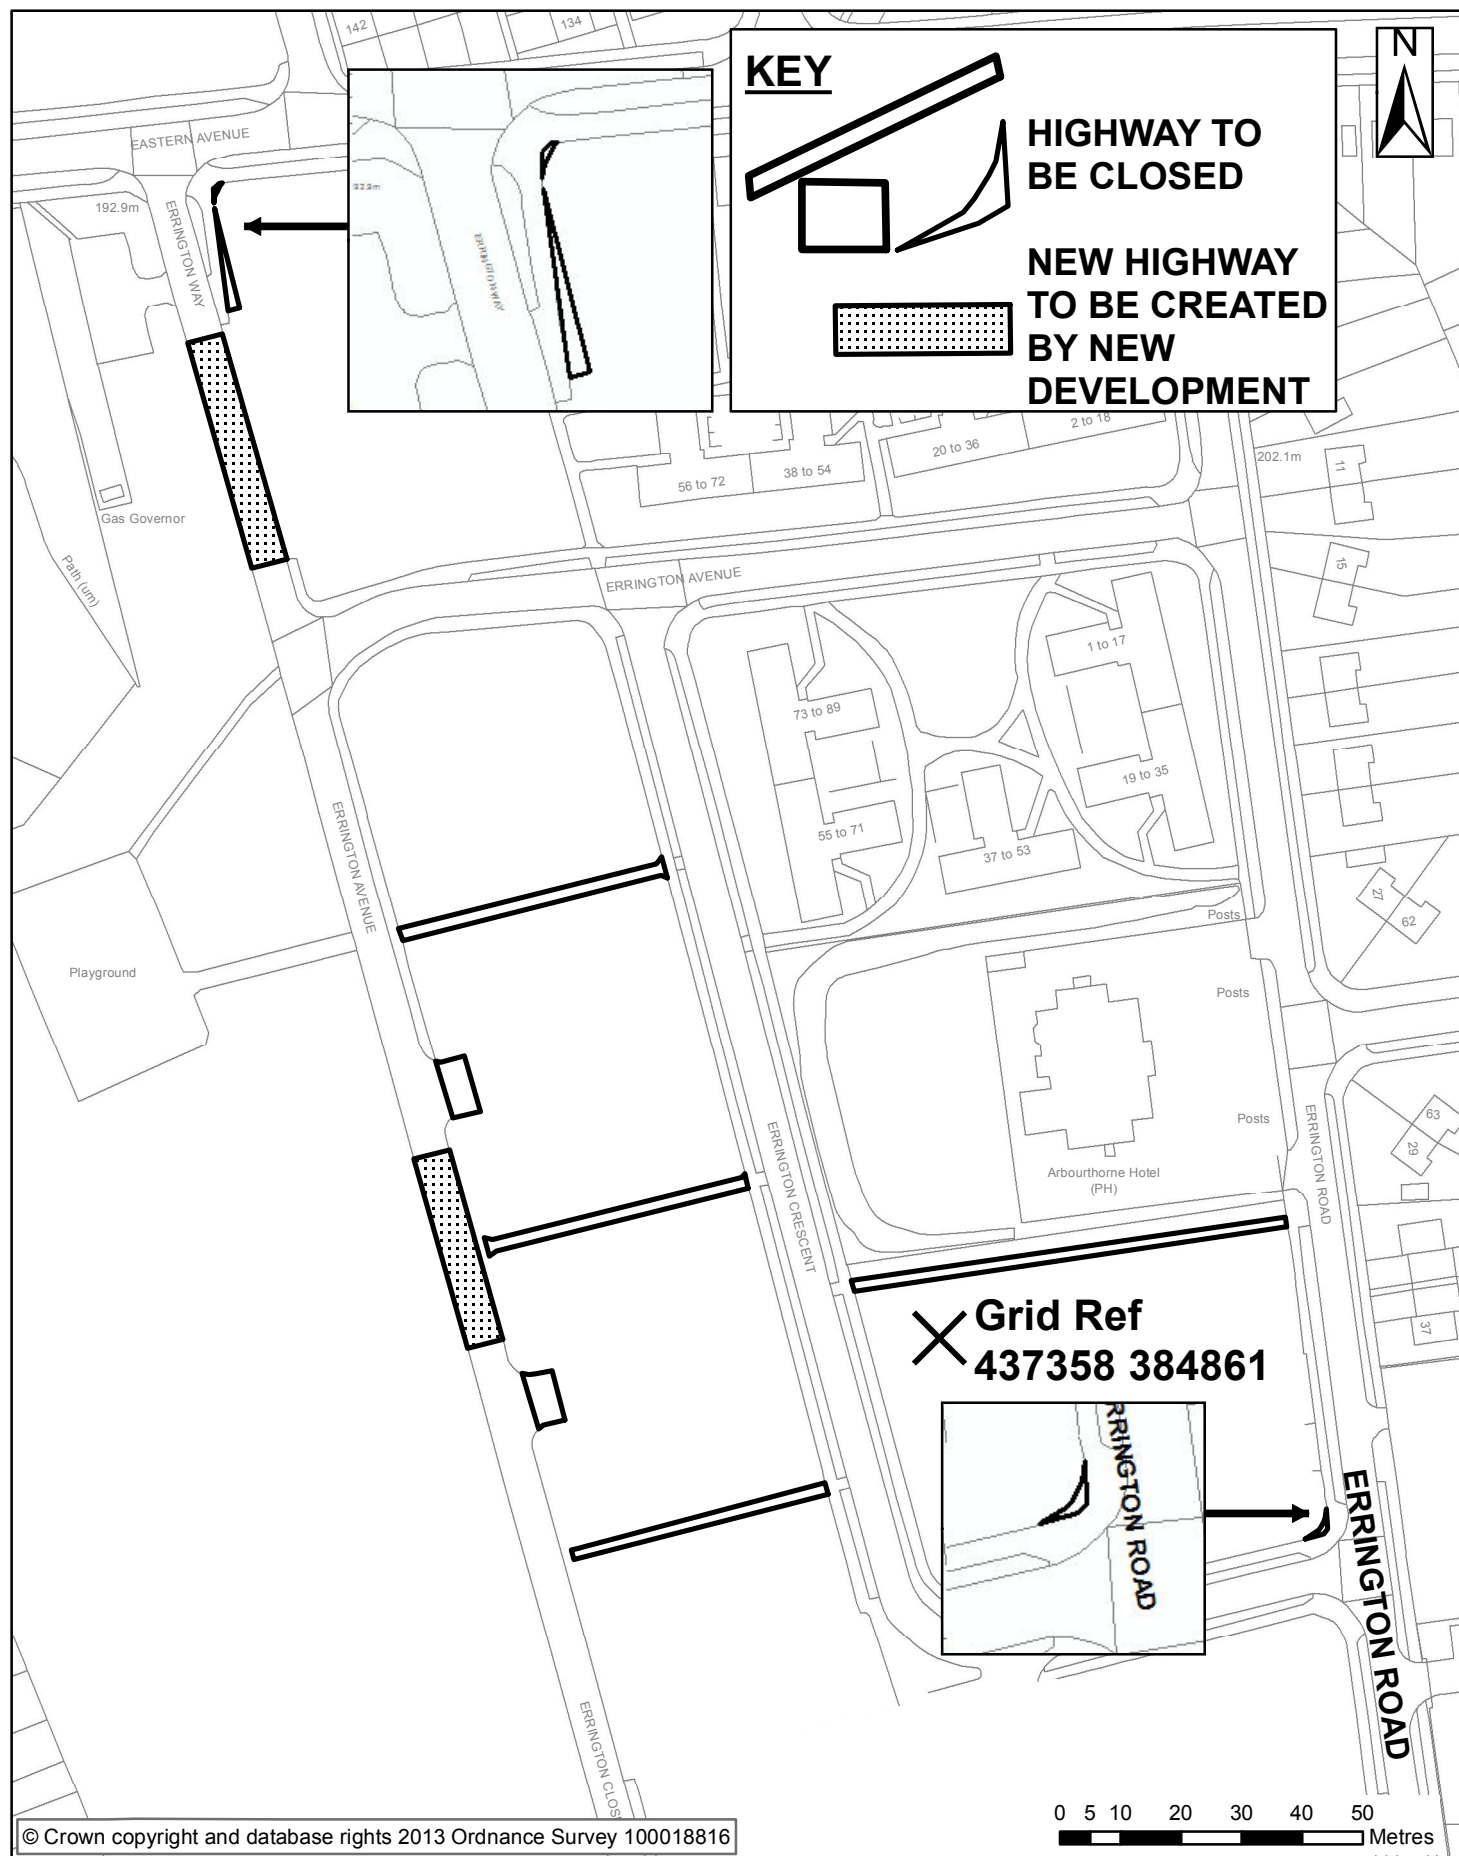

Highway Records
Development Services
Howden House
Union Street
Sheffield
S1 2SH

APPENDIX A Proposed Closure of parts of Errington Way, Errington Avenue, Errington Close, and Errington Crescent, and Adopted Public Footpaths off Errington Crescent, in the Arbourthorne area of Sheffield.

Scale: 1:1,250





Highway Records
Development Services
Howden House
Union Street
Sheffield
S1 2SH

APPENDIX B
Proposed Closure of parts of Errington Avenue
and Errington Close, and Adopted Public Footpaths
off Errington Crescent, Arbourthorne.
Plan showing location within Sheffield.
Ref.: BM/HR/3954

