




Highway Records
Development Services
Howden House
Union Street
Sheffield
S1 2SH


PROPOSED CLOSURE OF PART OF QUEENS ROAD, HEELEY SHEFFIELD.



Scale: 1:500

Appendix A

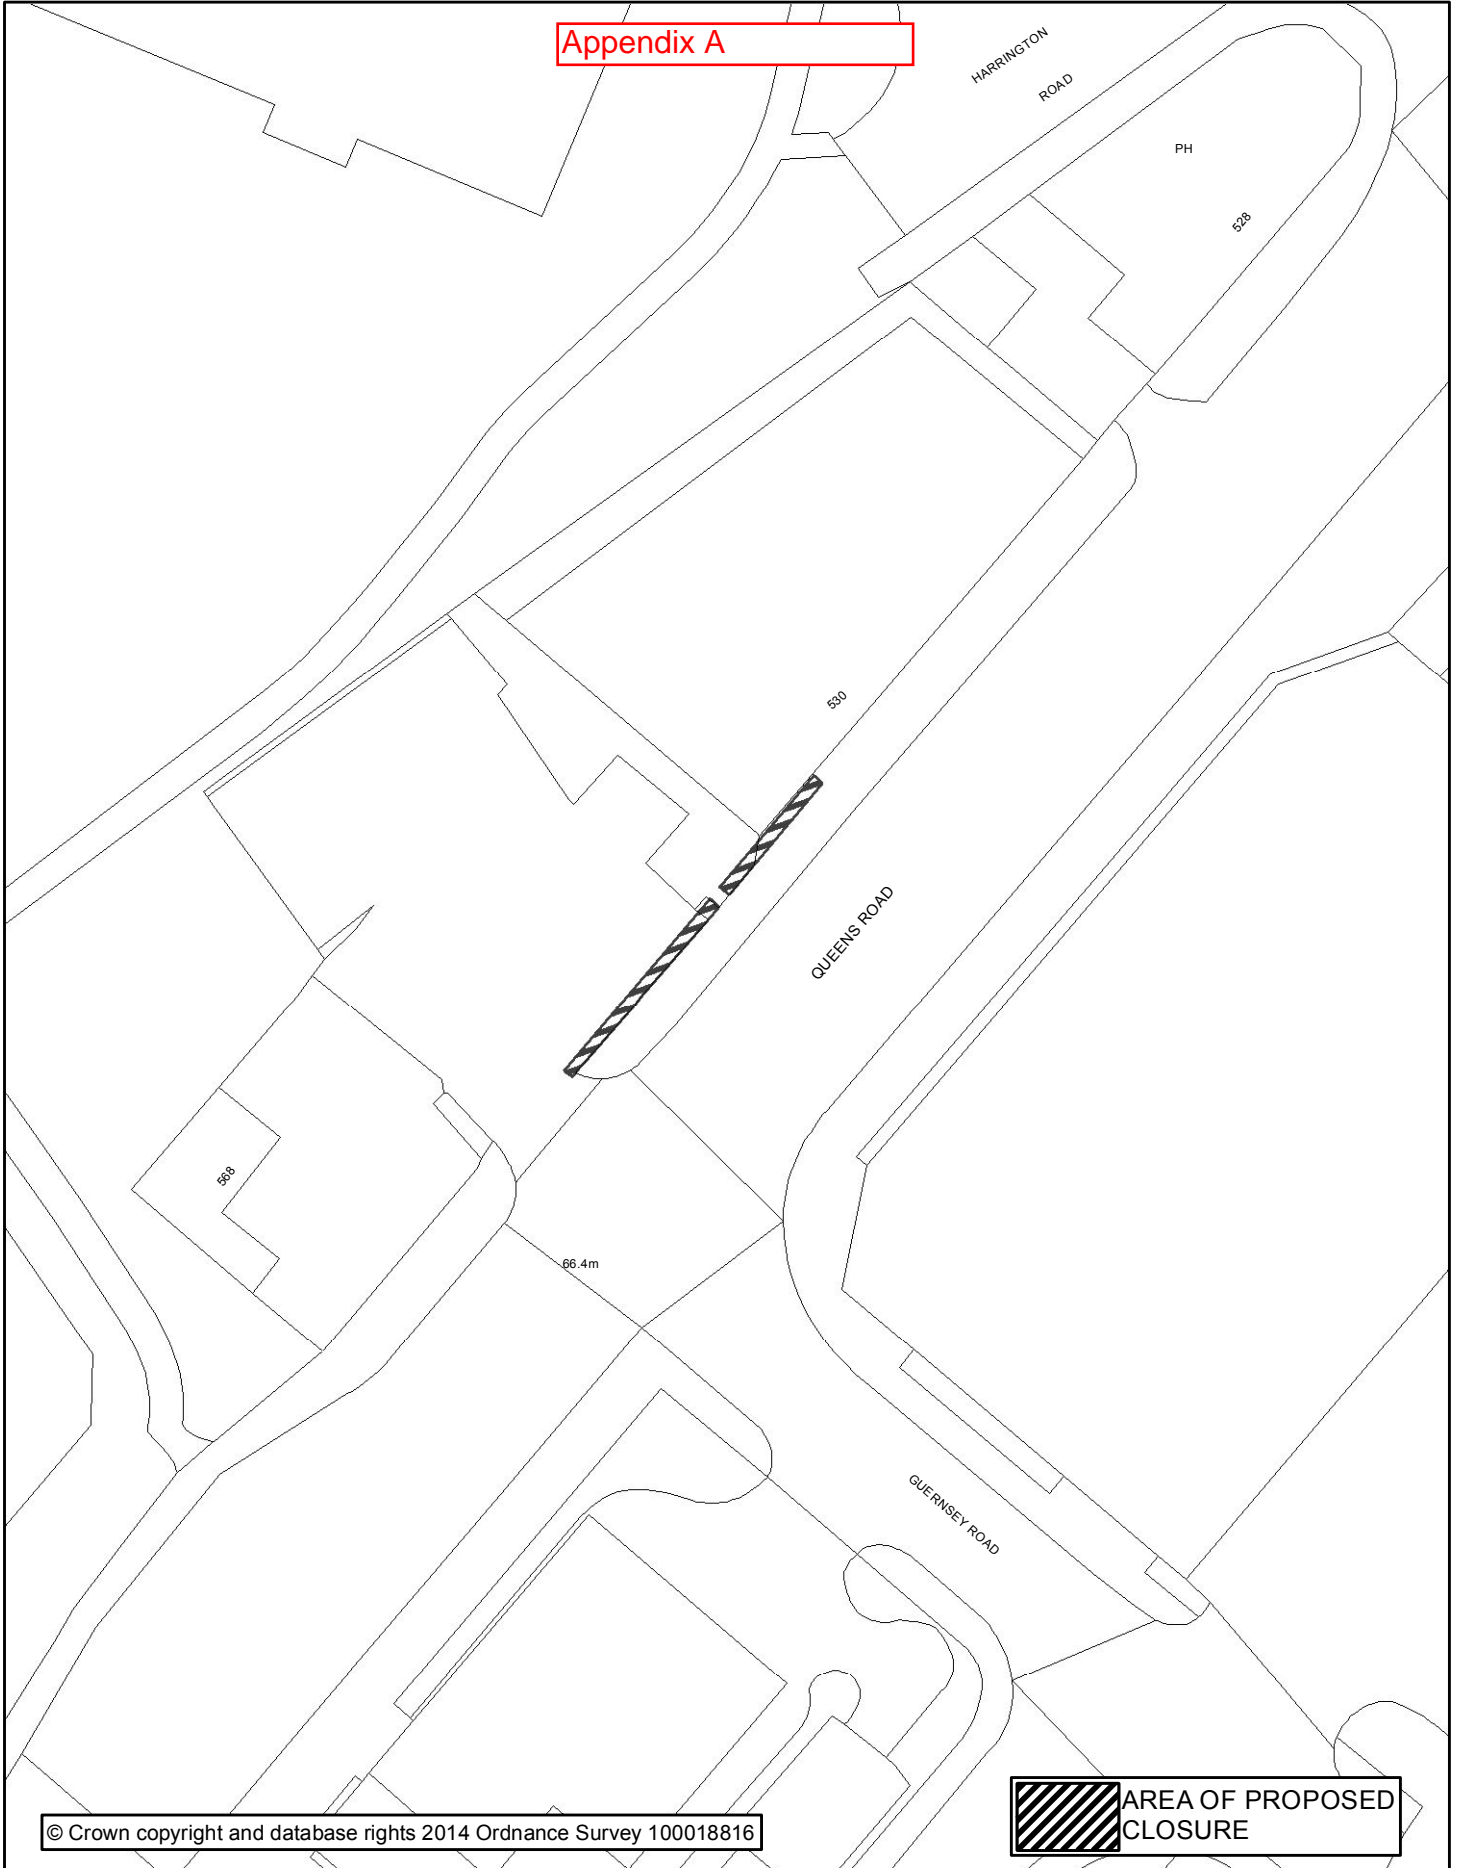

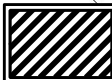 AREA OF PROPOSED CLOSURE



Highway Records
Development Services
Howden House
Union Street
Sheffield
S1 2SH

Closure of part of Queens Road Sheffield



Date: 15 October 2013

Scale: 1:300

