




Highway Records
Development Services
Howden House
Union Street
Sheffield
S1 2SH

APPENDIX C Furnival Gate

Blue line is from D723/207 "footway widths"
plan from planning application;
Black hatching is from the Stopping Up plan.

Scale: 1:500

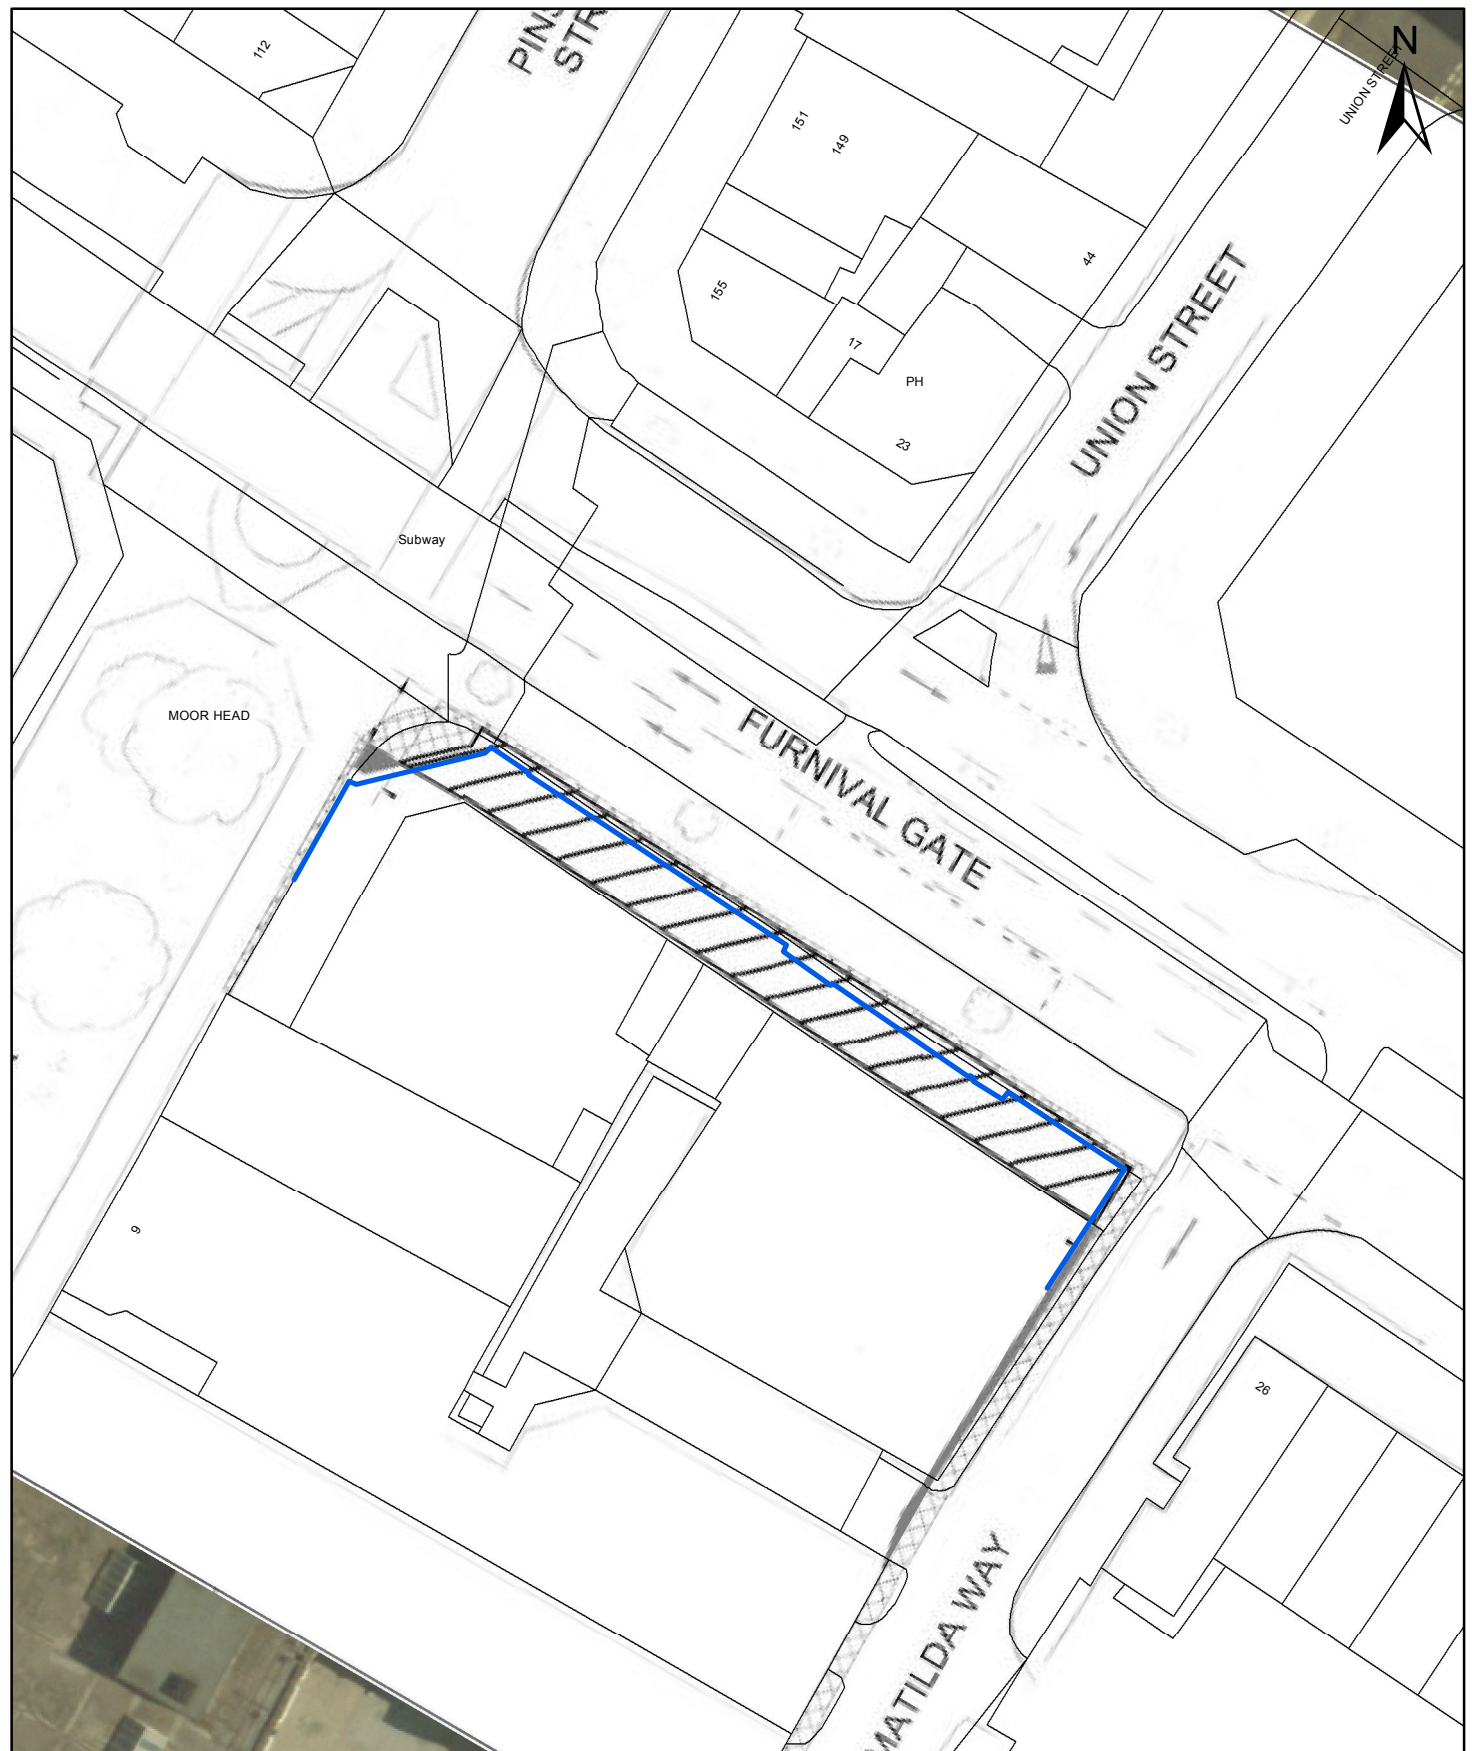

© Crown copyright and database rights 2017 OS licence number 100018816. Use of this data is subject to terms and conditions. You are permitted to use this data solely to enable you to respond to, or interact with, the organisation that provided you with the data. You are not permitted to copy, sub-licence, distribute or sell any of this data to third parties in any form.

