

THE SHEFFIELD CITY COUNCIL
(HANDSWORTH) (20 MPH SPEED LIMIT) ORDER 2022

NOTICE IS HEREBY GIVEN that Sheffield City Council proposes to make an Order under the provisions of Section 84 and Schedule 9 of the Road Traffic Regulation Act 1984

The effect of the Order will be to introduce a 20mph speed limit on the whole or on parts of Ashbourne Grove, Ashbourne Road, Athelstan Close, Athelstan Road, Birklands Avenue, Birklands Close, Birklands Drive, Bramley Avenue, Bramley Drive, Bramley Hall Road, Bramley Lane, Bramley Park Close, Bramley Park Road, Haigh Moor Close, Haigh Moor Road, Holmshaw Drive, Holmshaw Grove, Holyoake Avenue, Laverack Street, Medlock Close, Medlock Crescent, Medlock Croft, Medlock Drive, Medlock Road, Medlock Way, Parsley Hay Close, Parsley Hay Drive, Parsley Hay Gardens, Parsley Hay Road, Redthorn Road, Richmond Avenue, Richmond Grove, Richmond Park Avenue, Richmond Park Close, Richmond Park Crescent, Richmond Park Croft, Richmond Park Drive, Richmond Park Grove, Richmond Park Rise, Richmond Park View, Richmond Park Way, Richmond Road, Richworth Road, Sundown Place, Sundown Road, Wenlock Street and Wheatley Grove.

A copy of the proposed Order, a plan showing the roads concerned and a statement of the Council's reasons for proposing to make the Order may be examined in **Proposed Traffic Orders** on the Council website at www.sheffield.gov.uk/home/roads-pavements/traffic-orders.

Any observations, either supporting or objecting to the proposed Order, including the grounds for your objection, should be sent in writing to the undersigned by the 26th May 2022.

Dated this 28th day of April 2022

Tom Finnegan-Smith, Head of Strategic Transport, Sustainability and Infrastructure
City Growth Department, Howden House, 1 Union Street, SHEFFIELD, S1 2SH

Email: 20mphareas@sheffield.gov.uk

THE SHEFFIELD CITY COUNCIL
(HANDSWORTH) (20 MPH SPEED LIMIT) ORDER 2022

The Sheffield City Council in exercise of its powers under Section 84 having given public notice in accordance with subsection (2) of that section and schedule 9 of the Road Traffic Regulation Act 1984 ("the Act") and of all other enabling powers, and after consultation with the Chief Officer of Police in accordance with Part III of Schedule 9 to the Act, hereby makes the following Order:-

1. No person shall drive any vehicle at a speed exceeding 20 miles per hour on any lengths of road specified in the Schedule to this Order.
2. No speed limit imposed by this order applies to vehicles falling within regulation 3(4) of the Road Traffic Exemptions (Special Forces) (Variation and Amendment) Regulations 2011 when use in accordance with regulation 3(5) of those regulations.
3. This Order shall come into operation on the day of and may be cited as The Sheffield City Council (Handsworth) (20 MPH Speed Limit) Order 2022.

GIVEN under the Common Seal of the Sheffield City Council this day of , 2022.

EXECUTED as a DEED by)
the Sheffield City Council)
whose Common Seal)
was hereunto affixed)
in the presence of:-)

SCHEDULE


Ashbourne Grove	The Whole.
Ashbourne Road	The Whole.
Athelstan Close	The Whole.
Athelstan Road	The Whole.
Birklands Avenue	The Whole.
Birklands Close	The Whole.
Birklands Drive	The Whole.
Bramley Avenue	The Whole.
Bramley Drive	The Whole.
Bramley Hall Road	The Whole.
Bramley Lane	The Whole.
Bramley Park Close	The Whole.
Bramley Park Road	The Whole.
Haigh Moor Close	The Whole.
Haigh Moor Road	The Whole.
Holmshaw Drive	The Whole.
Holmshaw Grove	The Whole.
Holyoake Avenue	The Whole.
Laverack Street	The Whole.
Medlock Close	The Whole.
Medlock Crescent	The Whole.
Medlock Croft	The Whole.
Medlock Drive	The Whole.
Medlock Road	The Whole.
Medlock Way	The Whole.
Parsley Hay Close	The Whole.
Parsley Hay Drive	The Whole.
Parsley Hay Gardens	The Whole.
Parsley Hay Road	The Whole.
Redthorn Road	The Whole.
Richmond Avenue	The Whole.
Richmond Grove	The Whole.
Richmond Park Avenue	The Whole.
Richmond Park Close	The Whole.
Richmond Park Crescent	The Whole.
Richmond Park Croft	The Whole.
Richmond Park Drive	The Whole.
Richmond Park Grove	The Whole.
Richmond Park Rise	The Whole.
Richmond Park View	The Whole.
Richmond Park Way	The Whole.
Richmond Road	From its junction with the south western kerb line of Handsworth Road to a point 92 metres west of its junction with the north eastern kerb line of Athelston Road.
Richworth Road	The Whole.
Sundown Place	The Whole.
Sundown Road	The Whole.
Wenlock Street	The Whole.
Wheatley Grove	The Whole.

THE SHEFFIELD CITY COUNCIL
(HANDSWORTH) (20 MPH SPEED LIMIT) ORDER 2022

STATEMENT OF REASONS

The proposed 20mph speed limit is required to control vehicle speeds in the residential streets of the Handsworth area.

TR-208013-114-TRO 001 P1

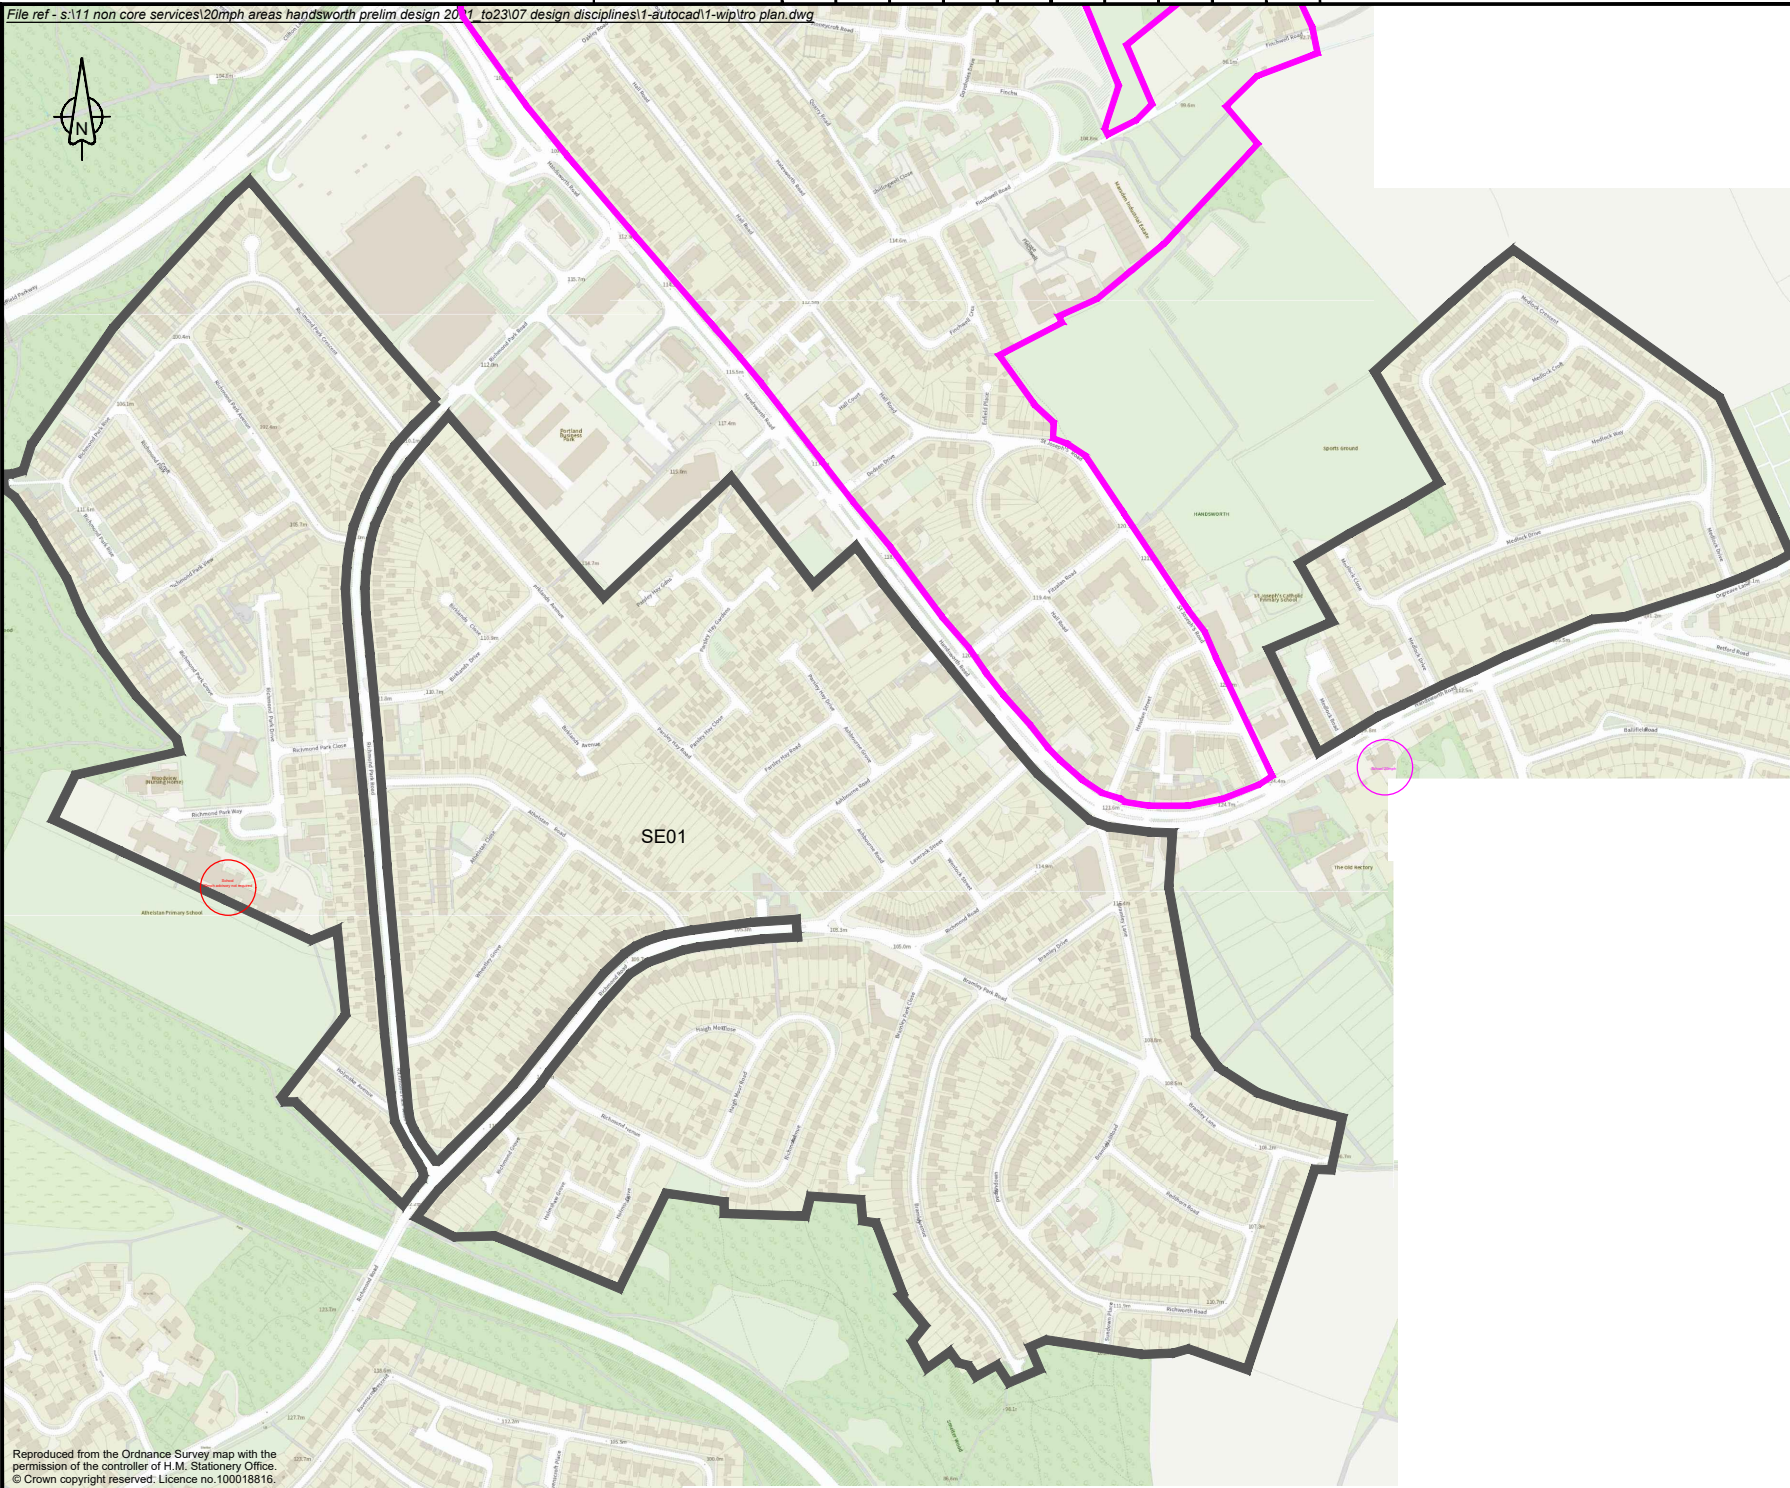

KEY

- Extent of proposed 20mph speed limit
- Existing 20mph Area
- Existing School (Athelstan Primary)
- Other existing schools

P1 Text

Rev	Revision details	Chkd	Appd	Date
	Drawn: LG		Preliminary	<input checked="" type="checkbox"/>
	Design: LG		For comment	<input type="checkbox"/>
	Chkd: SMW		For tender	<input type="checkbox"/>
	Appd:		For construction	<input type="checkbox"/>
	Date:		As constructed	<input type="checkbox"/>
			Other	<input type="checkbox"/>

Client

Project Name
Sheffield 20mph Speed Limit Strategy

Drawing Title
Extent of proposed Handsworth 20mph speed limit. Sheet 1 of 1

Original Drg Size : A3	Dimensions : -
Scale : NTS	Copyright © Amey

Drawing No TR-208013-114-TRO 001	Rev P1
-------------------------------------	-----------