

PUBLIC PATHS STOPPING UP ORDER

TOWN AND COUNTRY PLANNING ACT 1990 –
SECTION 257

CITY OF SHEFFIELD
(PART OF FOOTPATH OFF STANWOOD DRIVE, STANNINGTON)
PUBLIC PATHS STOPPING UP ORDER 2018

This Order is made by Sheffield City Council (hereinafter referred to as 'the Council') under Section 257 of the Town and Country Planning Act 1990 because it is satisfied that it is necessary to stop up the footpaths to which this Order relates in order to enable development to be carried out, namely the demolition of former residential home and erection of 20 no. dwellinghouses including parking provision and amenity space.

BY THIS ORDER:

1. The footpath over the land shown by a bold black line on the attached Map and described in Part 1 of the Schedule to this Order ('the Schedule'), shall be stopped up as provided below.
2. The stopping up of the footpaths shall have effect on the date certified by the Proper Officer, Regeneration and Development Services, of the Council.
3. Where immediately before the date on which the footpaths are stopped up there is apparatus under, in, on, over, along or across them belonging to statutory undertakers for the purpose of carrying on their undertaking, the undertakers shall continue to have the same rights in respect of the apparatus as they then had.

SCHEDULE

PART 1

Description of sites of existing paths or ways

The whole width of an area of public footpath, that width being variable between 2.0 and 7.4 metres, commencing at point A on the Order Map (grid reference 431742:388625), that point being located 23m north of where the footpath meets Stanwood Drive, then continuing in a generally northerly direction for a distance of 8.5m and terminating at its end at point B on the Order Map, that point being located on the southern boundary of the former Hawkhill Residential Home.

DATED this 28th June 2018

THE COMMON SEAL of)
The Sheffield City Council)
was hereunto affixed)
in the presence of:-)


Duly Authorised Signatory






Highway Records
 Culture & Environment
 Howden House
 Union Street
 Sheffield
 S1 2SH

TOWN AND COUNTRY PLANNING ACT 1990 SECTION 257
 PROPOSED CLOSURE OF PART OF FOOTPATH OFF
 STANWOOD DRIVE, STANNINGTON, SHEFFIELD 6

Scale: 1:500

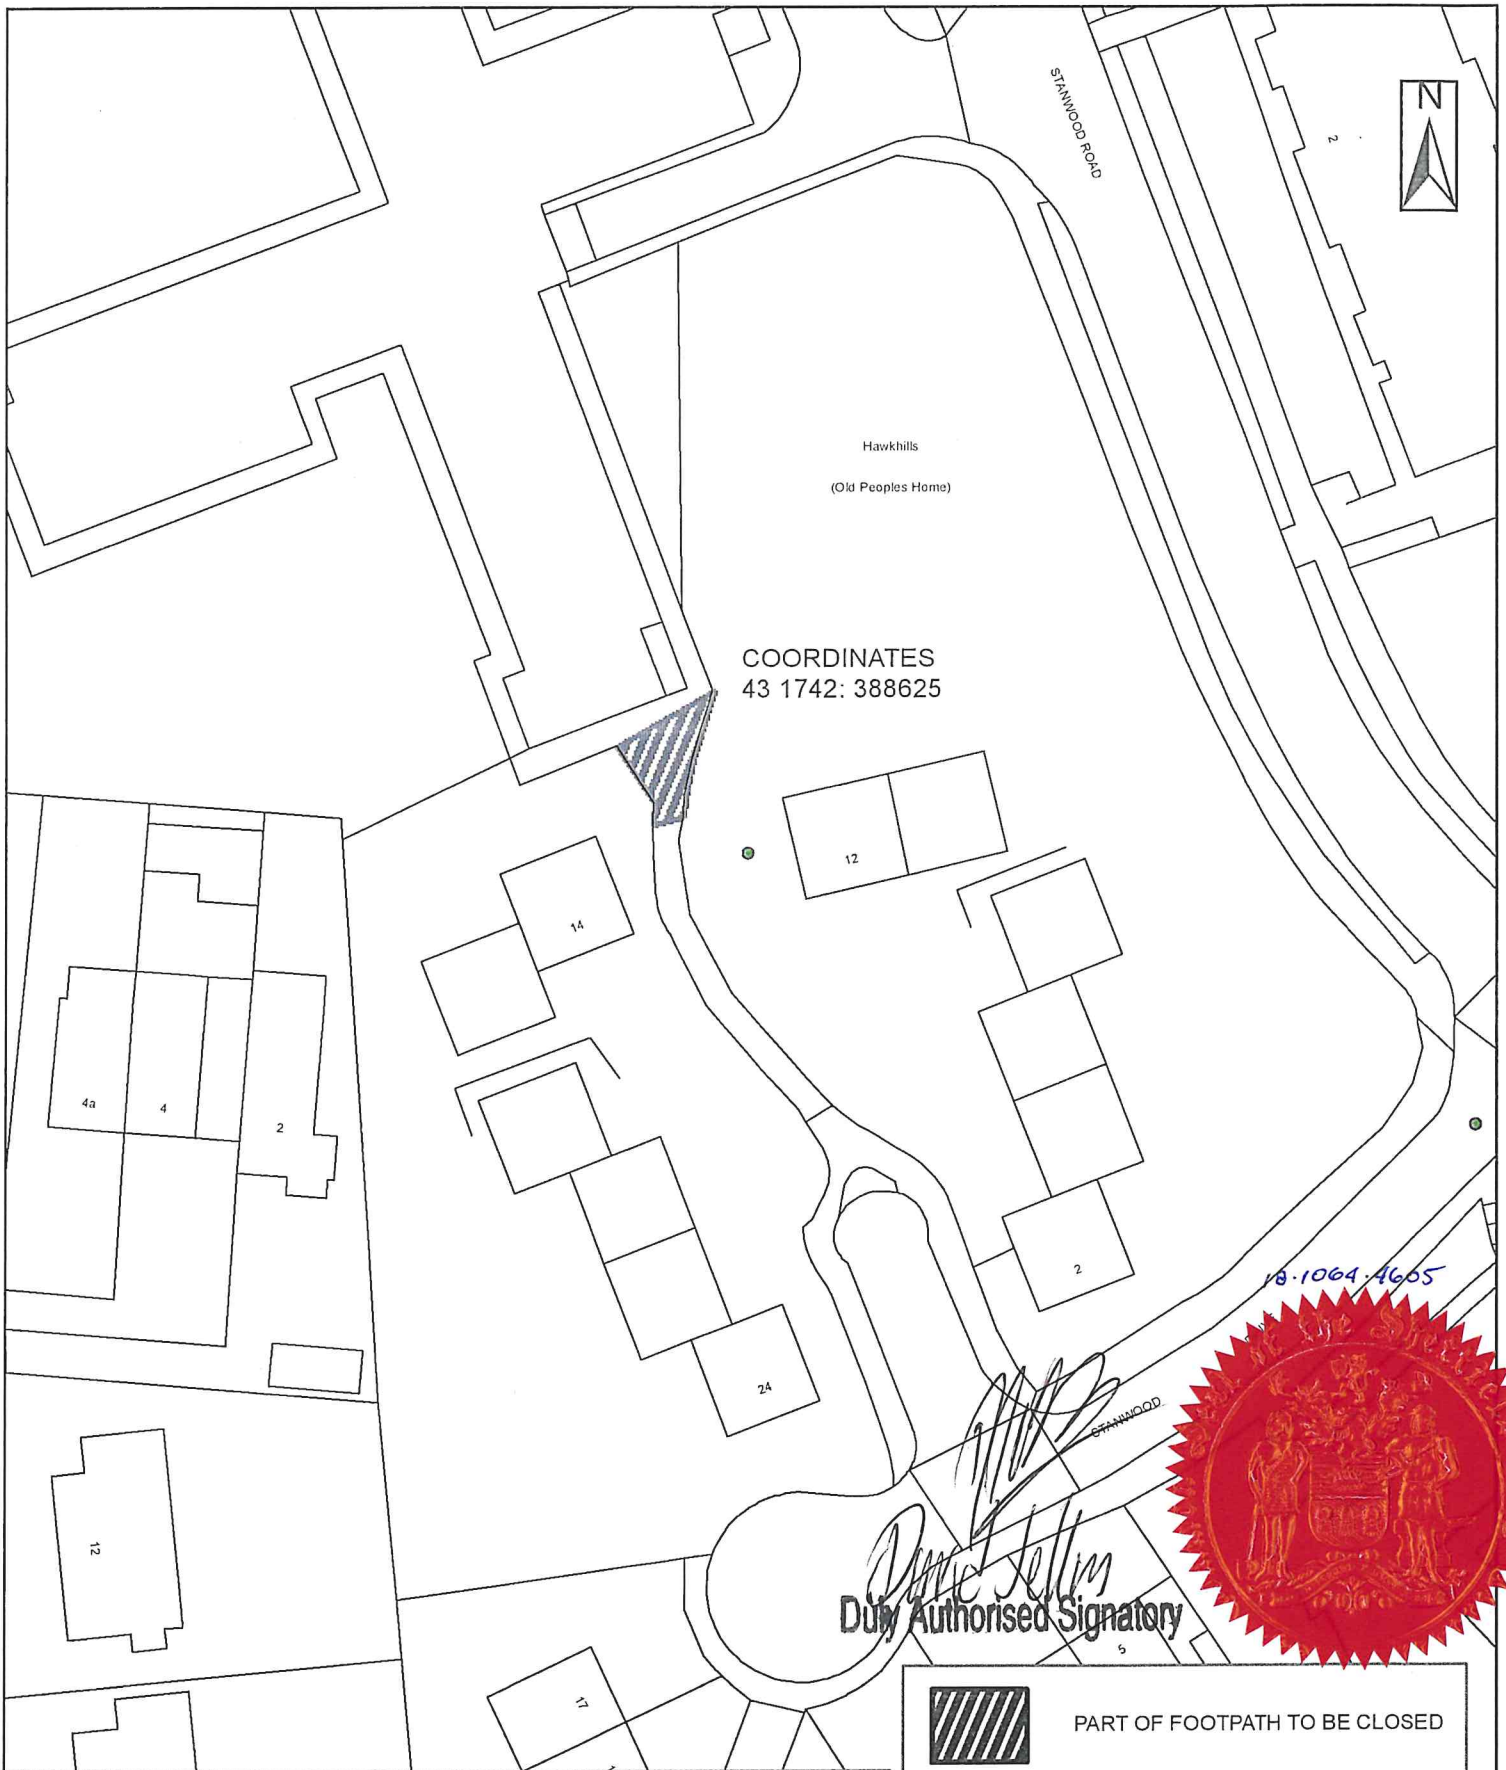

© Crown copyright and database rights 2018 OS licence number 100018816. Use of this data is subject to terms and conditions. You are permitted to use this data solely to enable you to respond to, or interact with, the organisation that provided you with the data. You are not permitted to copy, sub-licence, distribute or sell any of this data to third parties in any form.