






# London Road / Broadfield Road

**Key**

-  Proposed New Footway
-  River Sheaf
-  Proposed New Kerline
-  69.0m Double Yellow Lines

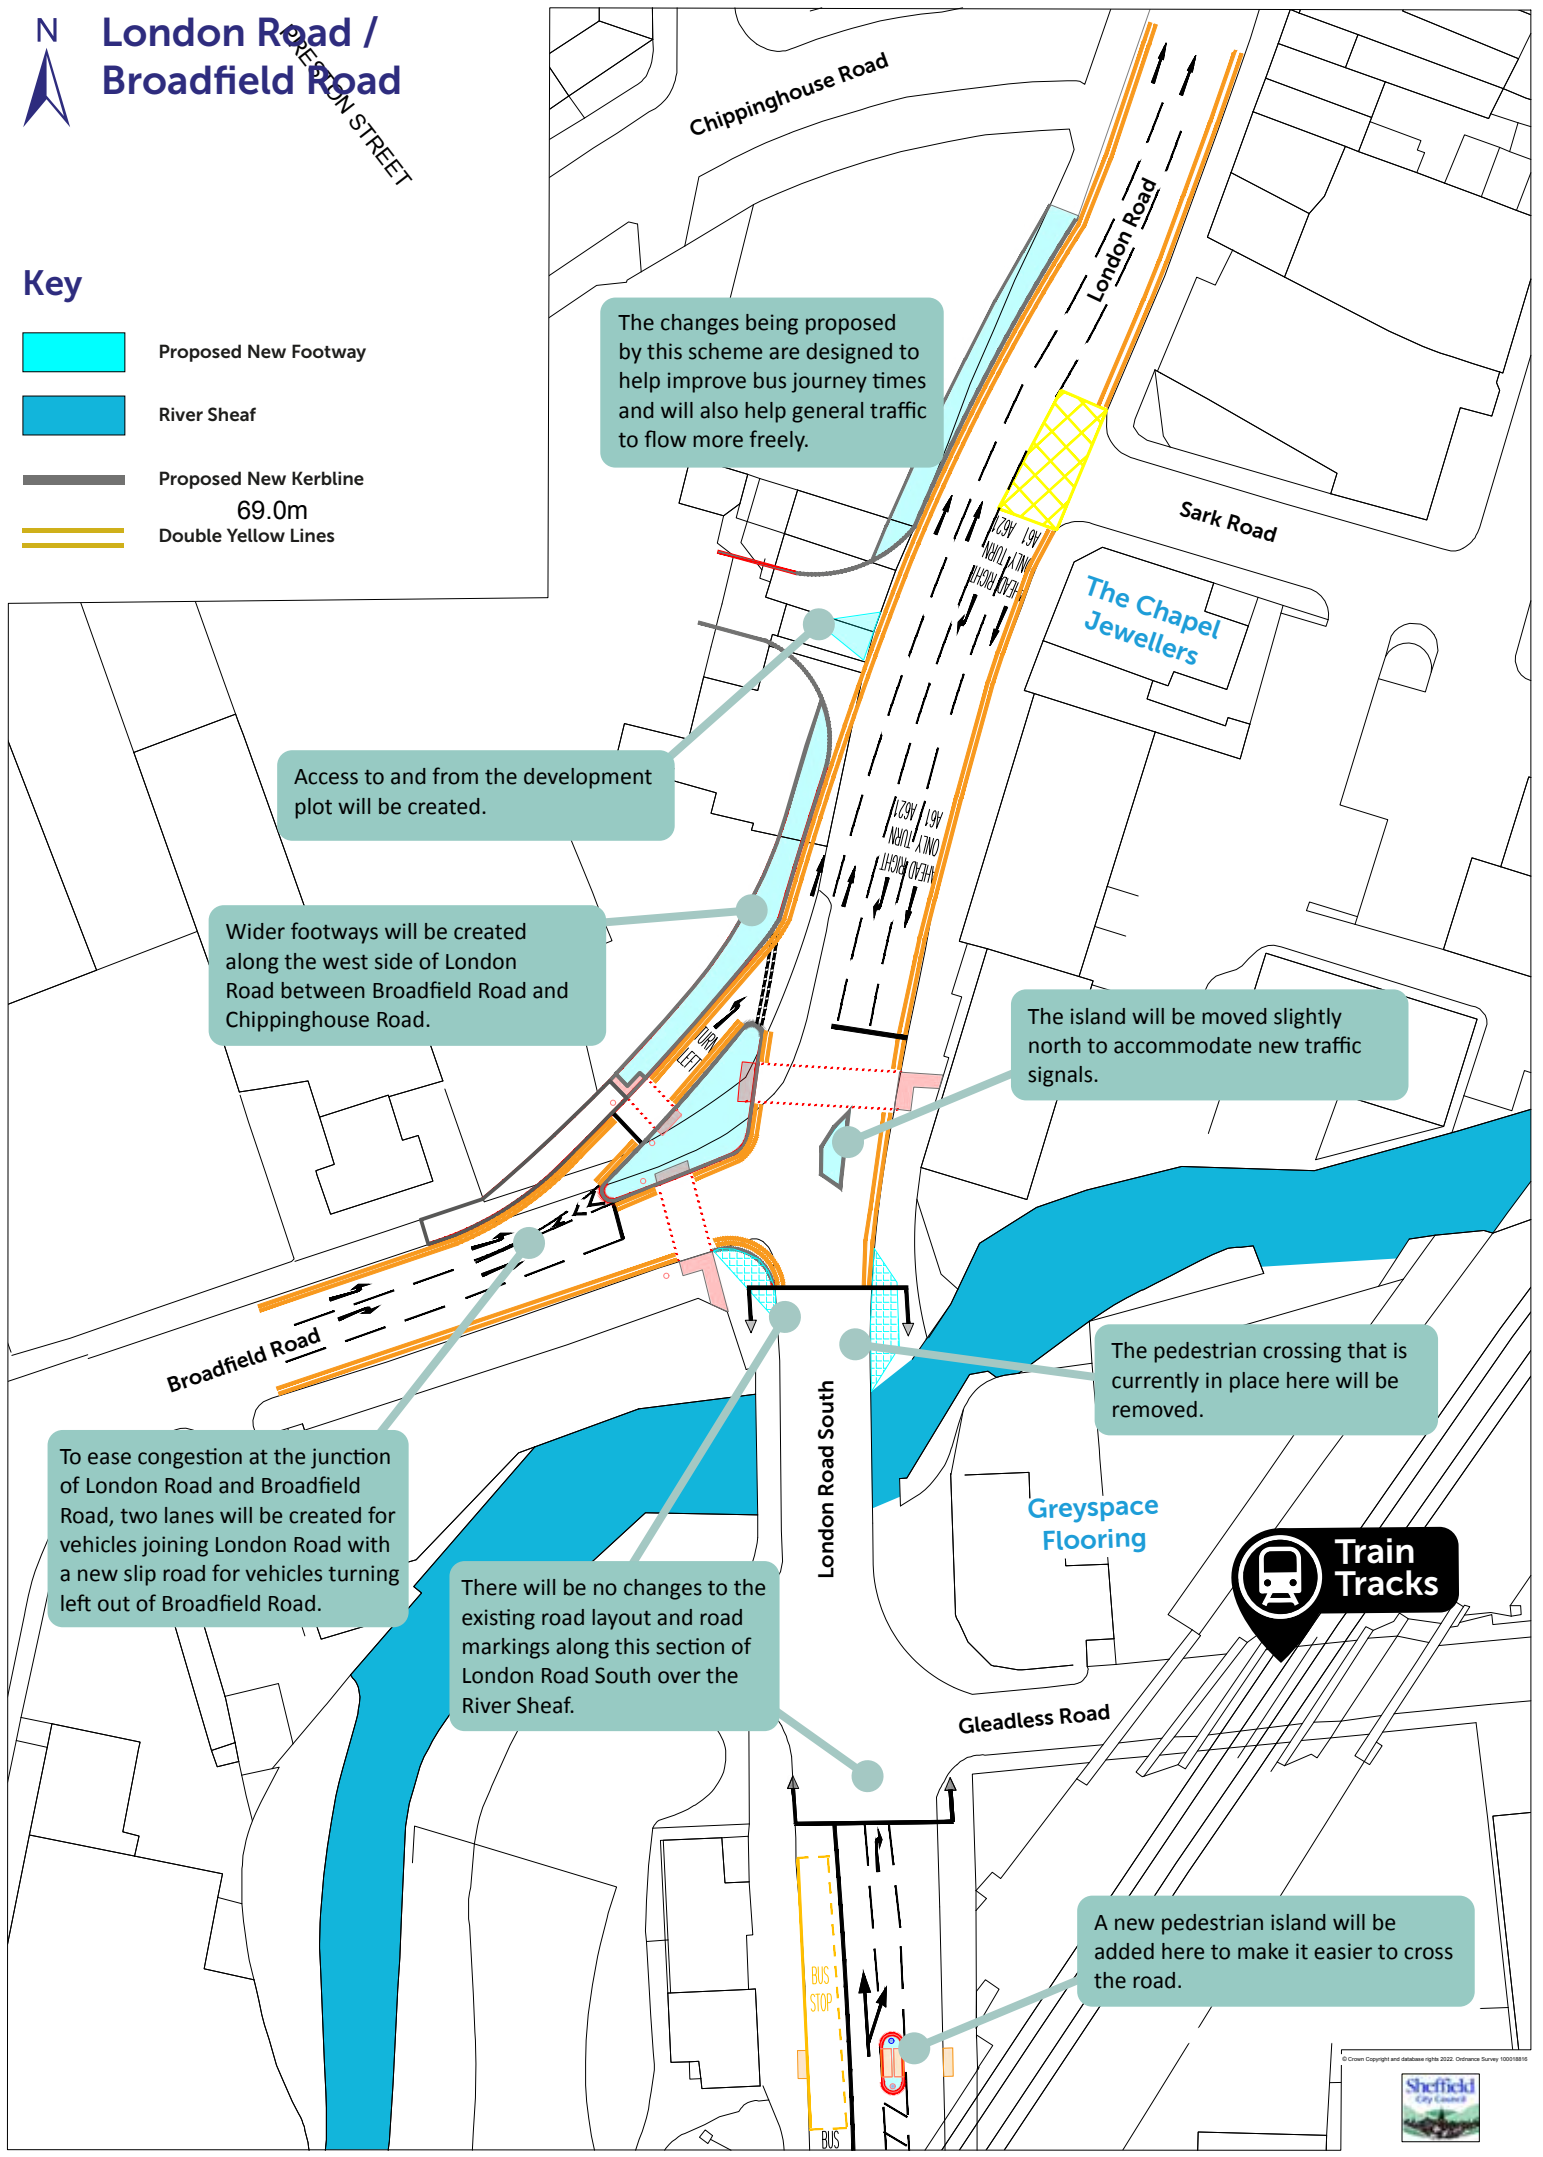

The changes being proposed by this scheme are designed to help improve bus journey times and will also help general traffic to flow more freely.

Access to and from the development plot will be created.

Wider footways will be created along the west side of London Road between Broadfield Road and Chippinghouse Road.

The island will be moved slightly north to accommodate new traffic signals.

The pedestrian crossing that is currently in place here will be removed.

To ease congestion at the junction of London Road and Broadfield Road, two lanes will be created for vehicles joining London Road with a new slip road for vehicles turning left out of Broadfield Road.

There will be no changes to the existing road layout and road markings along this section of London Road South over the River Sheaf.

A new pedestrian island will be added here to make it easier to cross the road.

