


Map referred to in The City Of Sheffield (Chesterfield Road, Windsor Road, Little London Place, Little London Road) (Key Bus Route) (Classified Road, A61) Compulsory Purchase Order 2016

The COMMON SEAL of
THE SHEFFIELD CITY COUNCIL
was hereunto affixed in the presence of:
David Selby
Legal and Governance
Authorised Signatory
this 14th day of April 2016

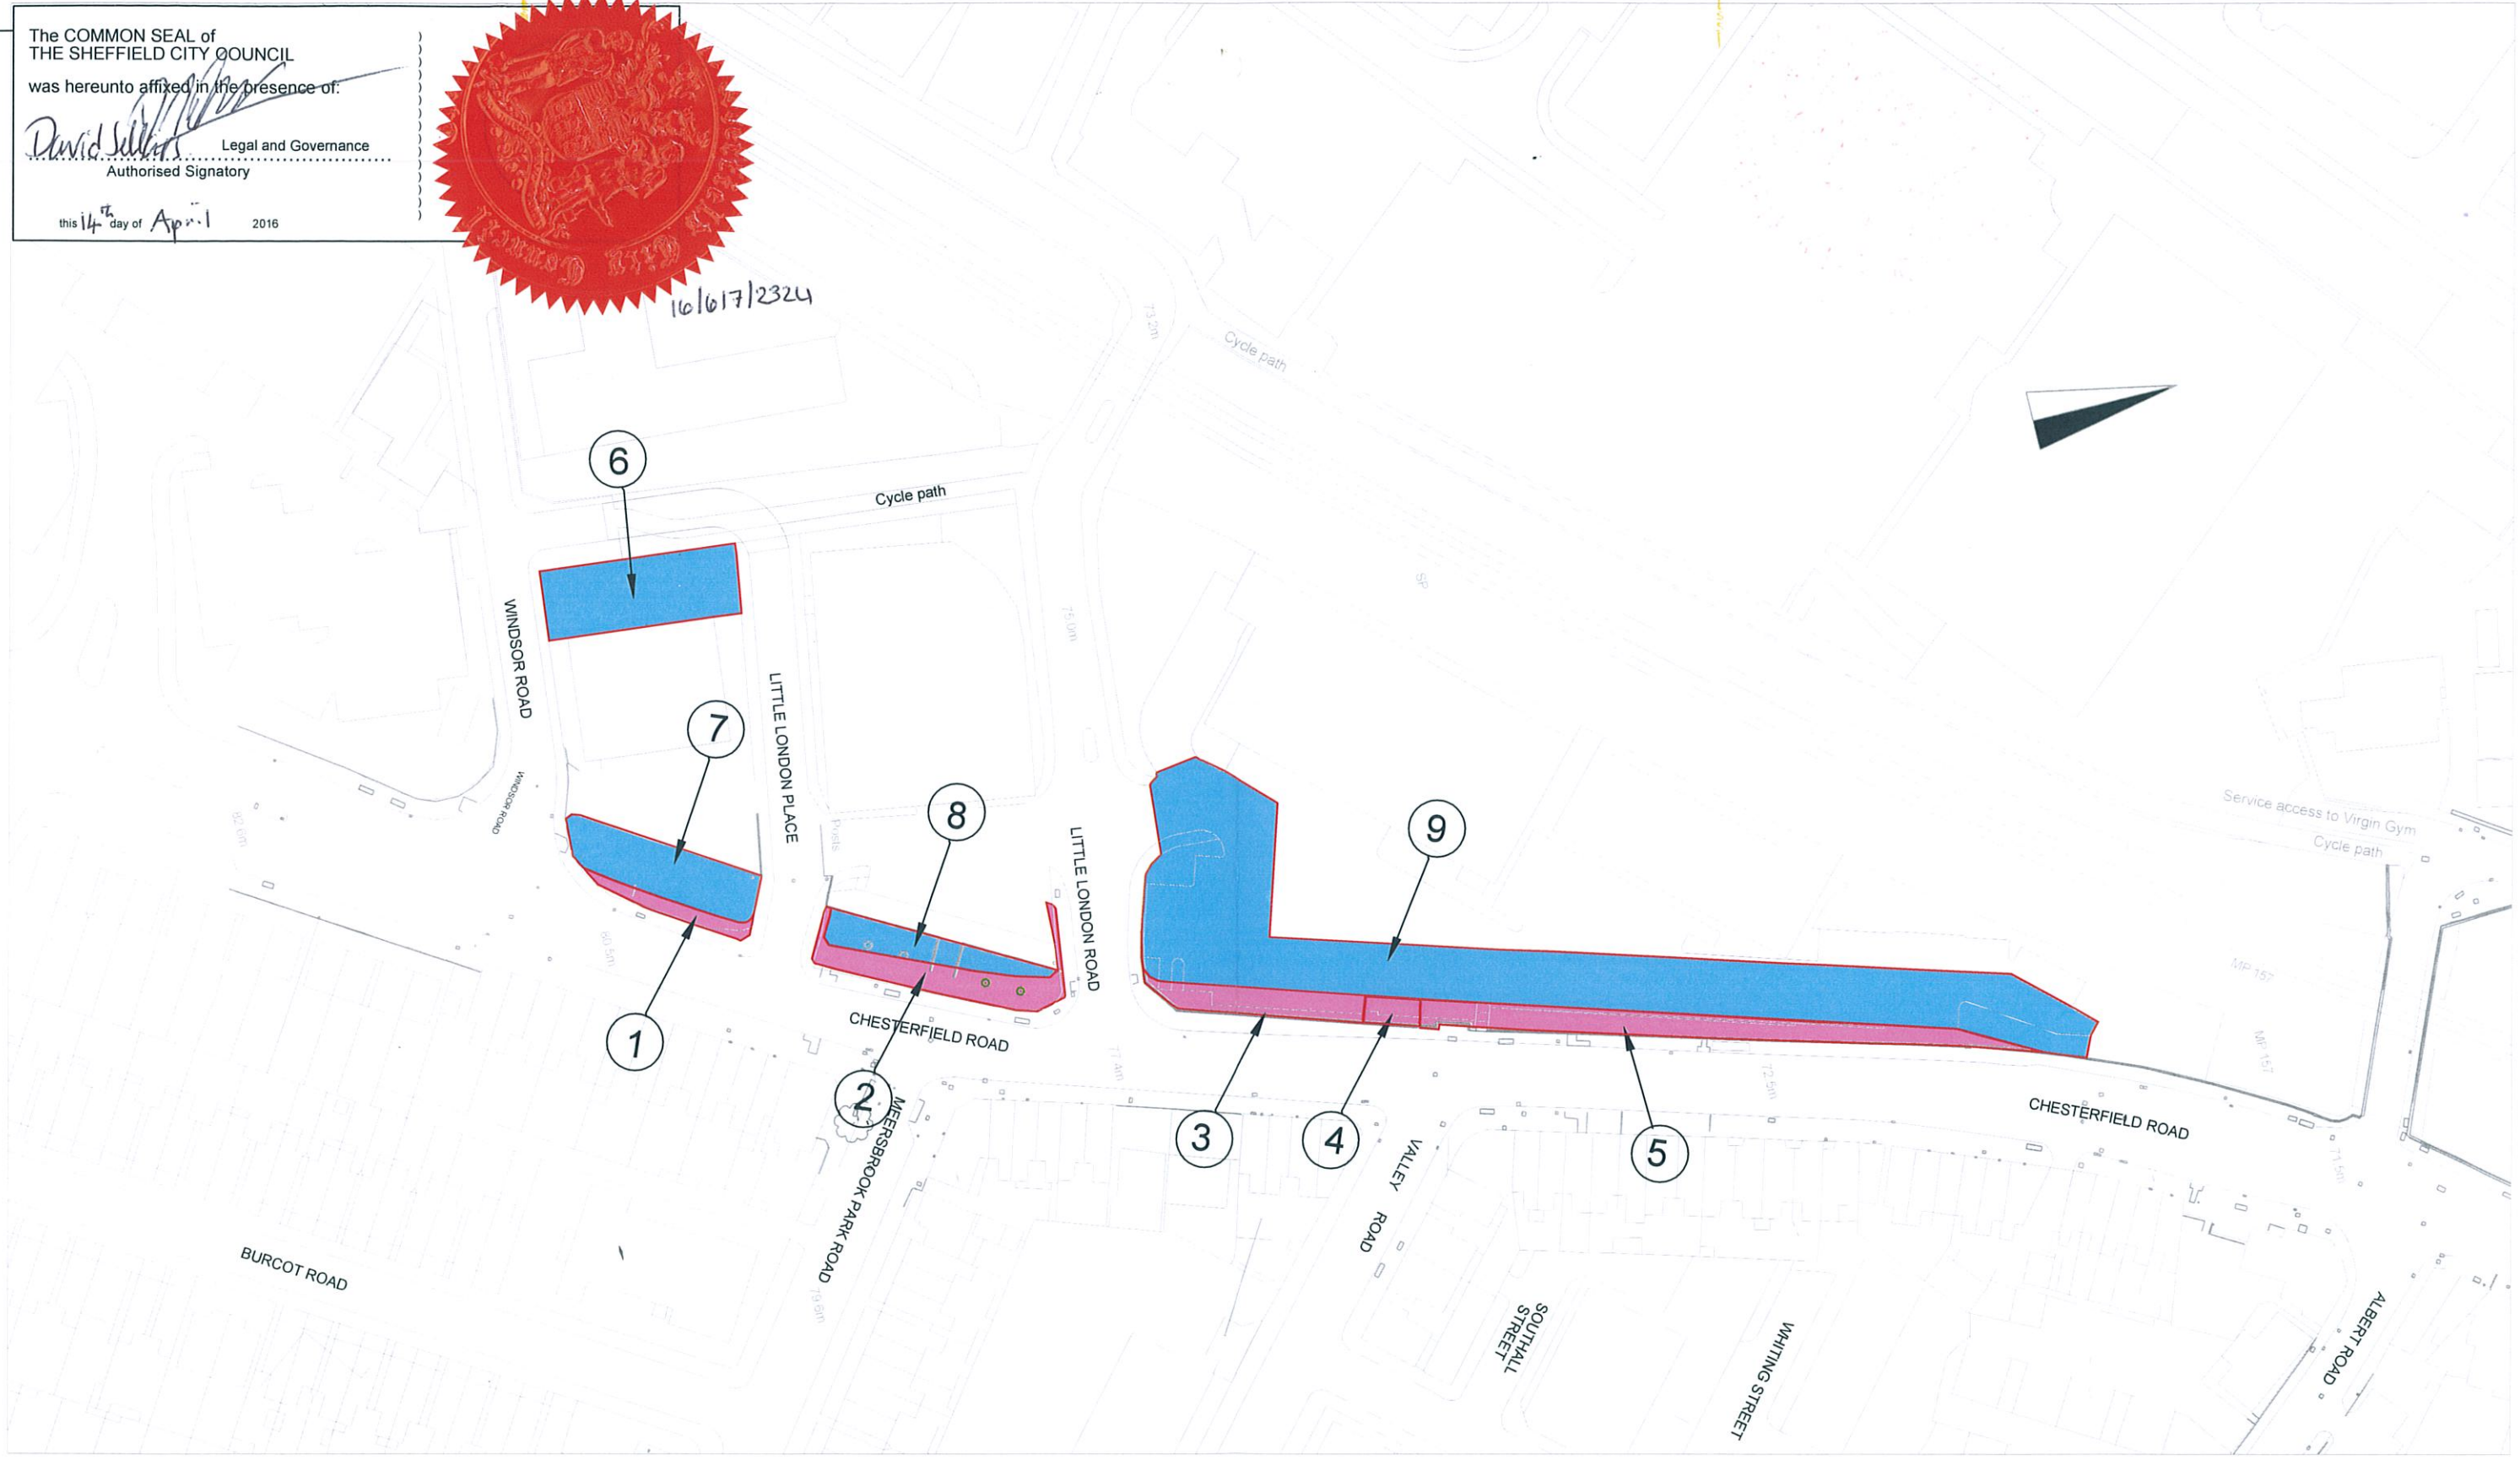

- Notes:
- Land to be acquired
 - New rights to be acquired

Drawing Title
Map referred to in The City Of Sheffield (Chesterfield Road, Windsor Road, Little London Place, Little London Road) (Key Bus Route) (Classified Road, A61) Compulsory Purchase Order 2016

Scale 1:1000
Date Mar 2016
Rev.

Project Ref.

Drawn MJS

A3

KIER ASSET PARTNERSHIP SERVICES LIMITED



CATHEDRAL COURT, SHEFFIELD S1 1HD. TEL:- 0114 2053444

Registered in England No.6928701. Registered office: Tempford Hall Sandy, Bedfordshire SG19 2BD.

Based upon the Ordnance Survey mapping with the permission of the Controller of Her Majesty's Stationery Office (C) Crown copyright. Unauthorised reproduction infringes Crown copyright and may lead to prosecution or civil proceedings. Sheffield City Council 100018816.2014