



MAP REFERRED TO IN
THE CITY OF SHEFFIELD
(ATTERCLIFFE COMMON, CARBROOK ST, DUNLOP ST,
WEEDON ST, MEADOWHALL WAY, SHEFFIELD RD)
(BUS RAPID TRANSIT NORTHERN ROUTE)
(CLASSIFIED ROAD A6178, C747)
COMPULSORY PURCHASE ORDER 2012
(Sheet 1 OF 2)




LOCATION PLAN Not To Scale

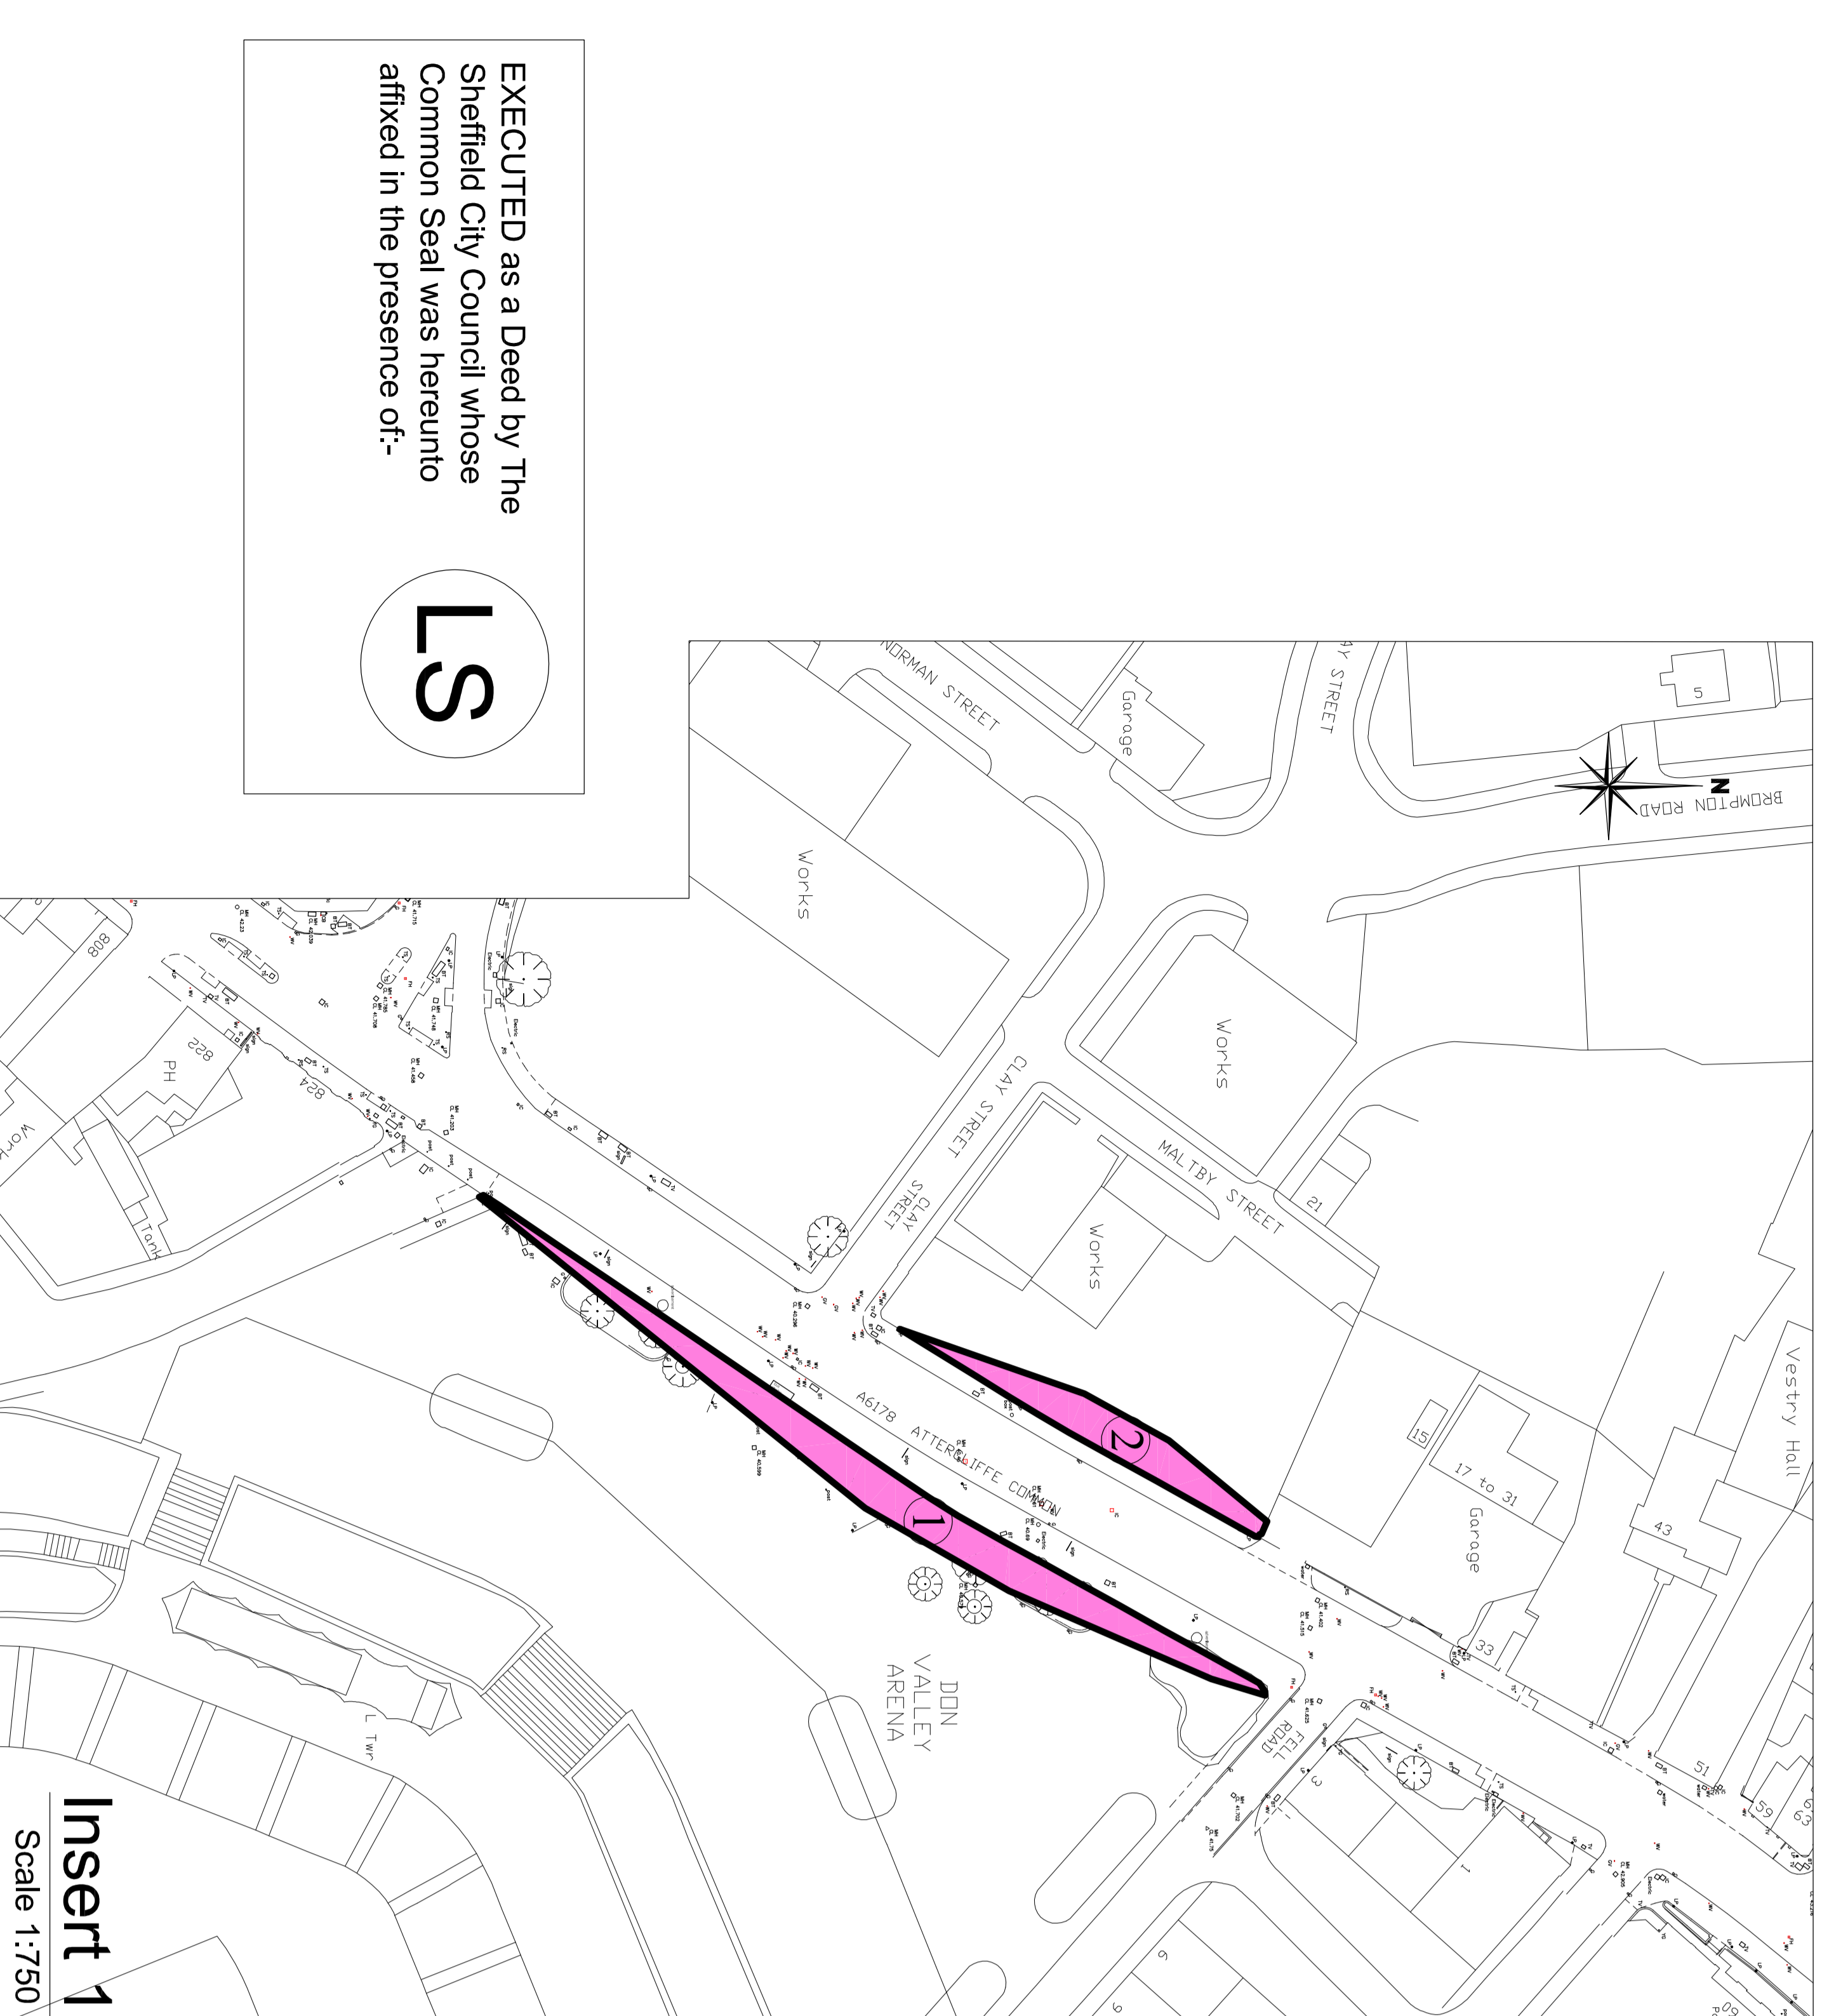


Insert 1
Scale 1:1750

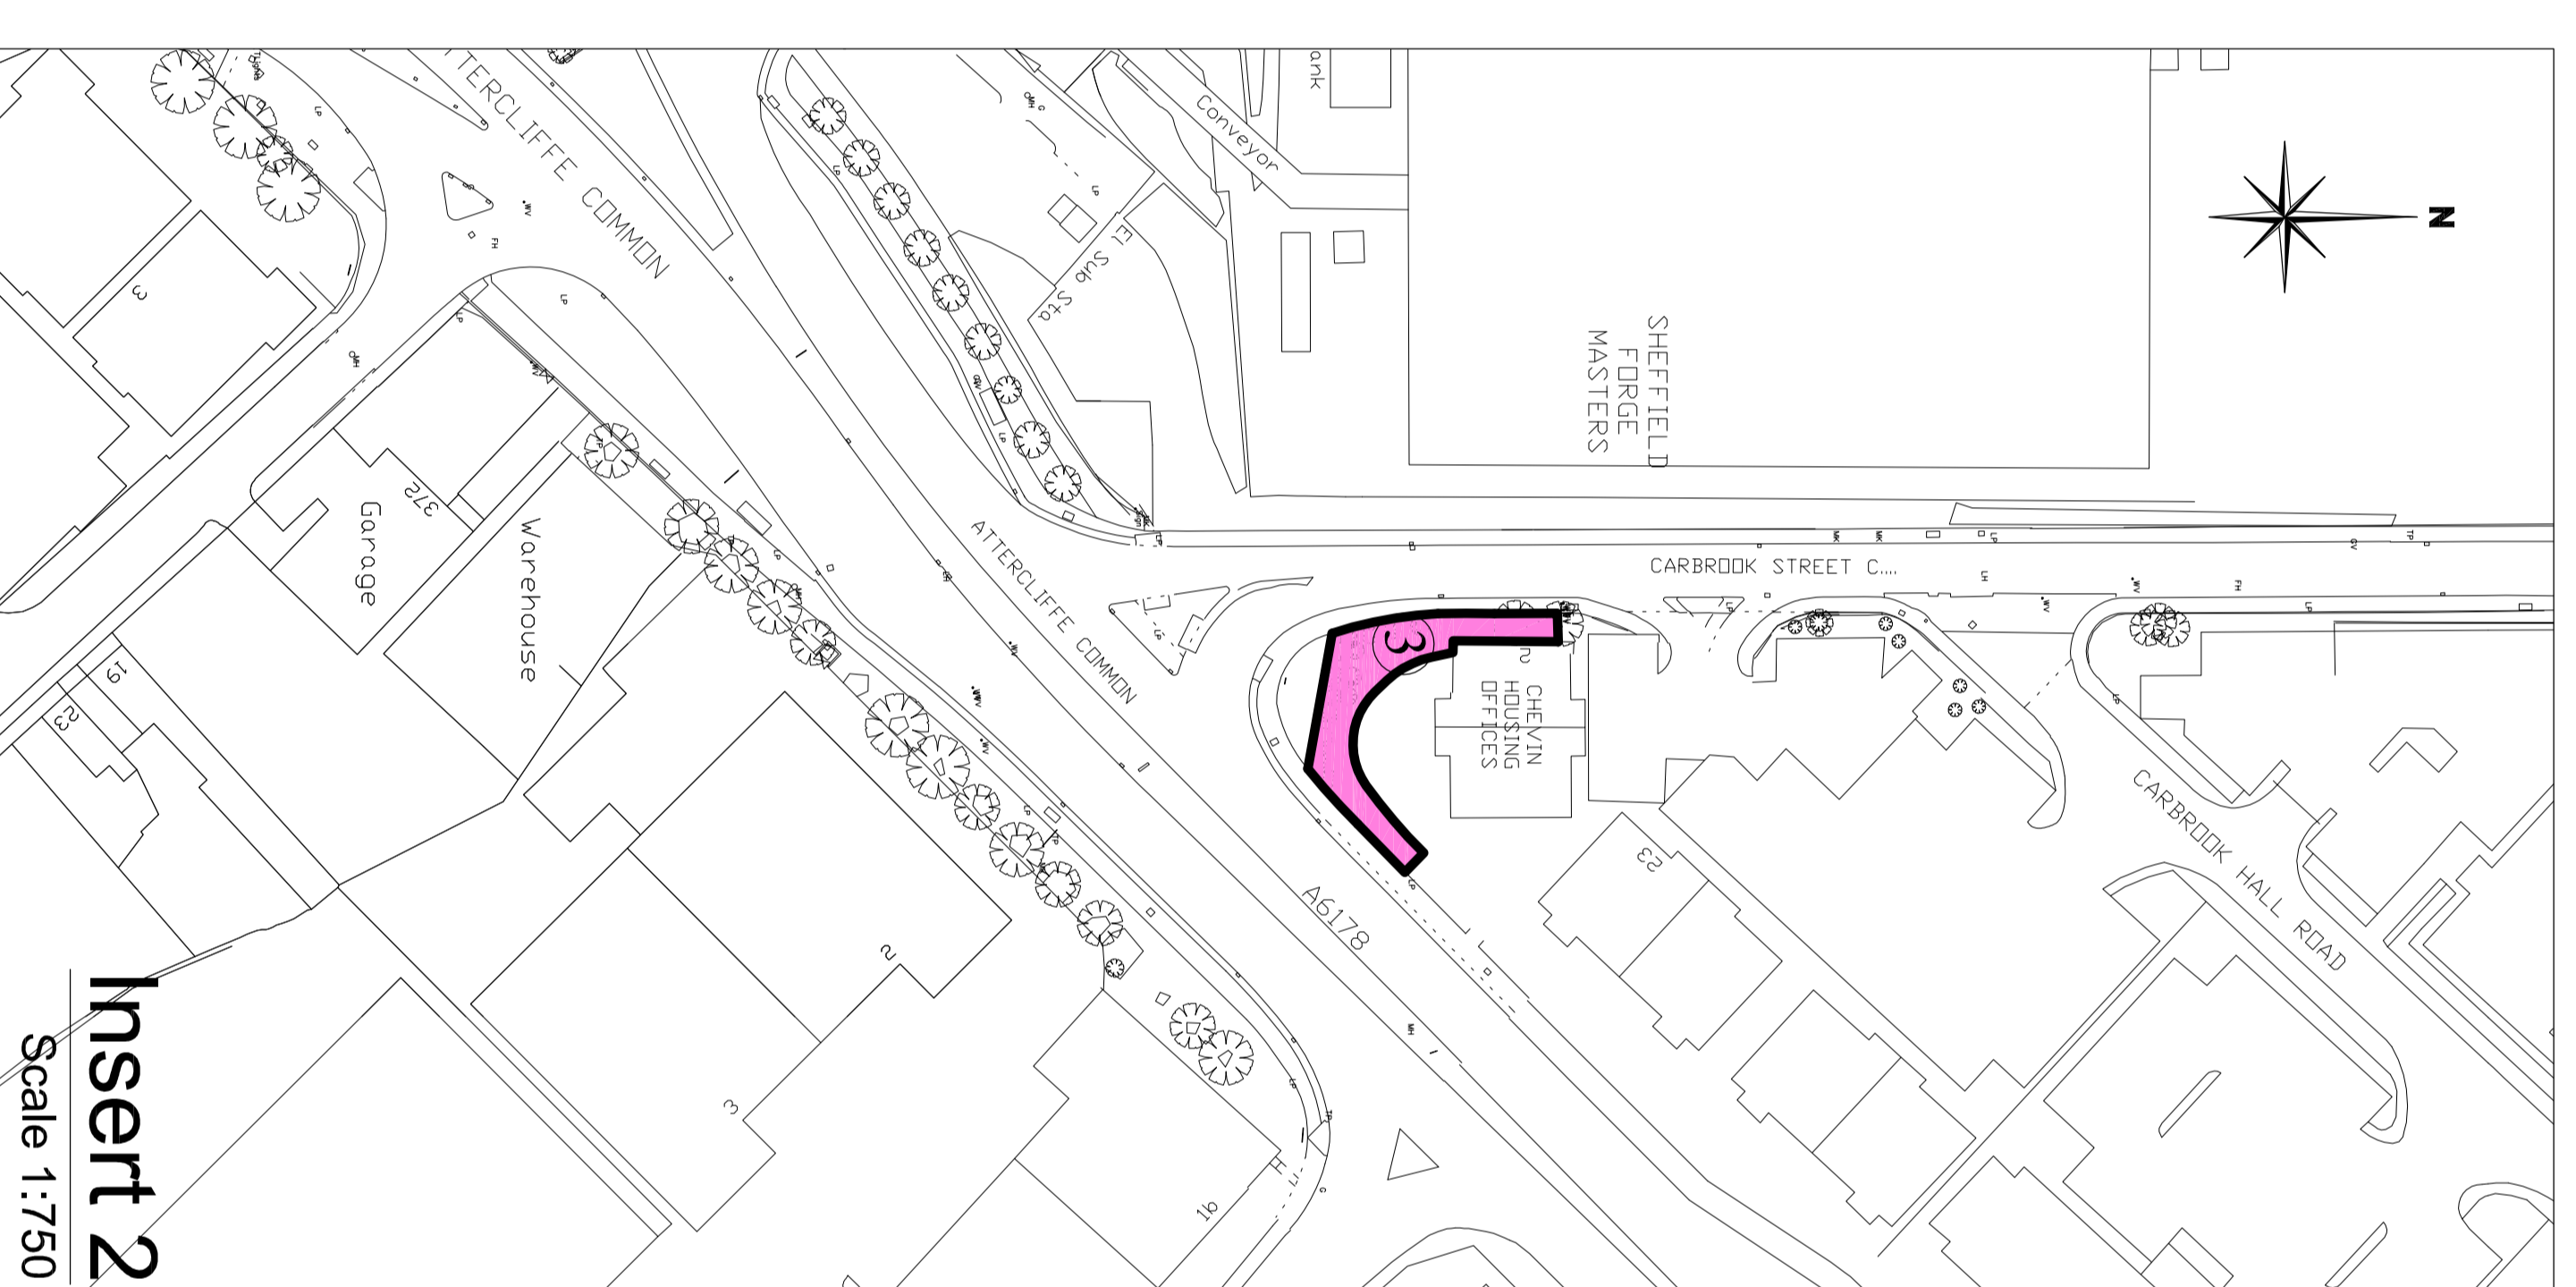

Insert 2
Scale 1:1750

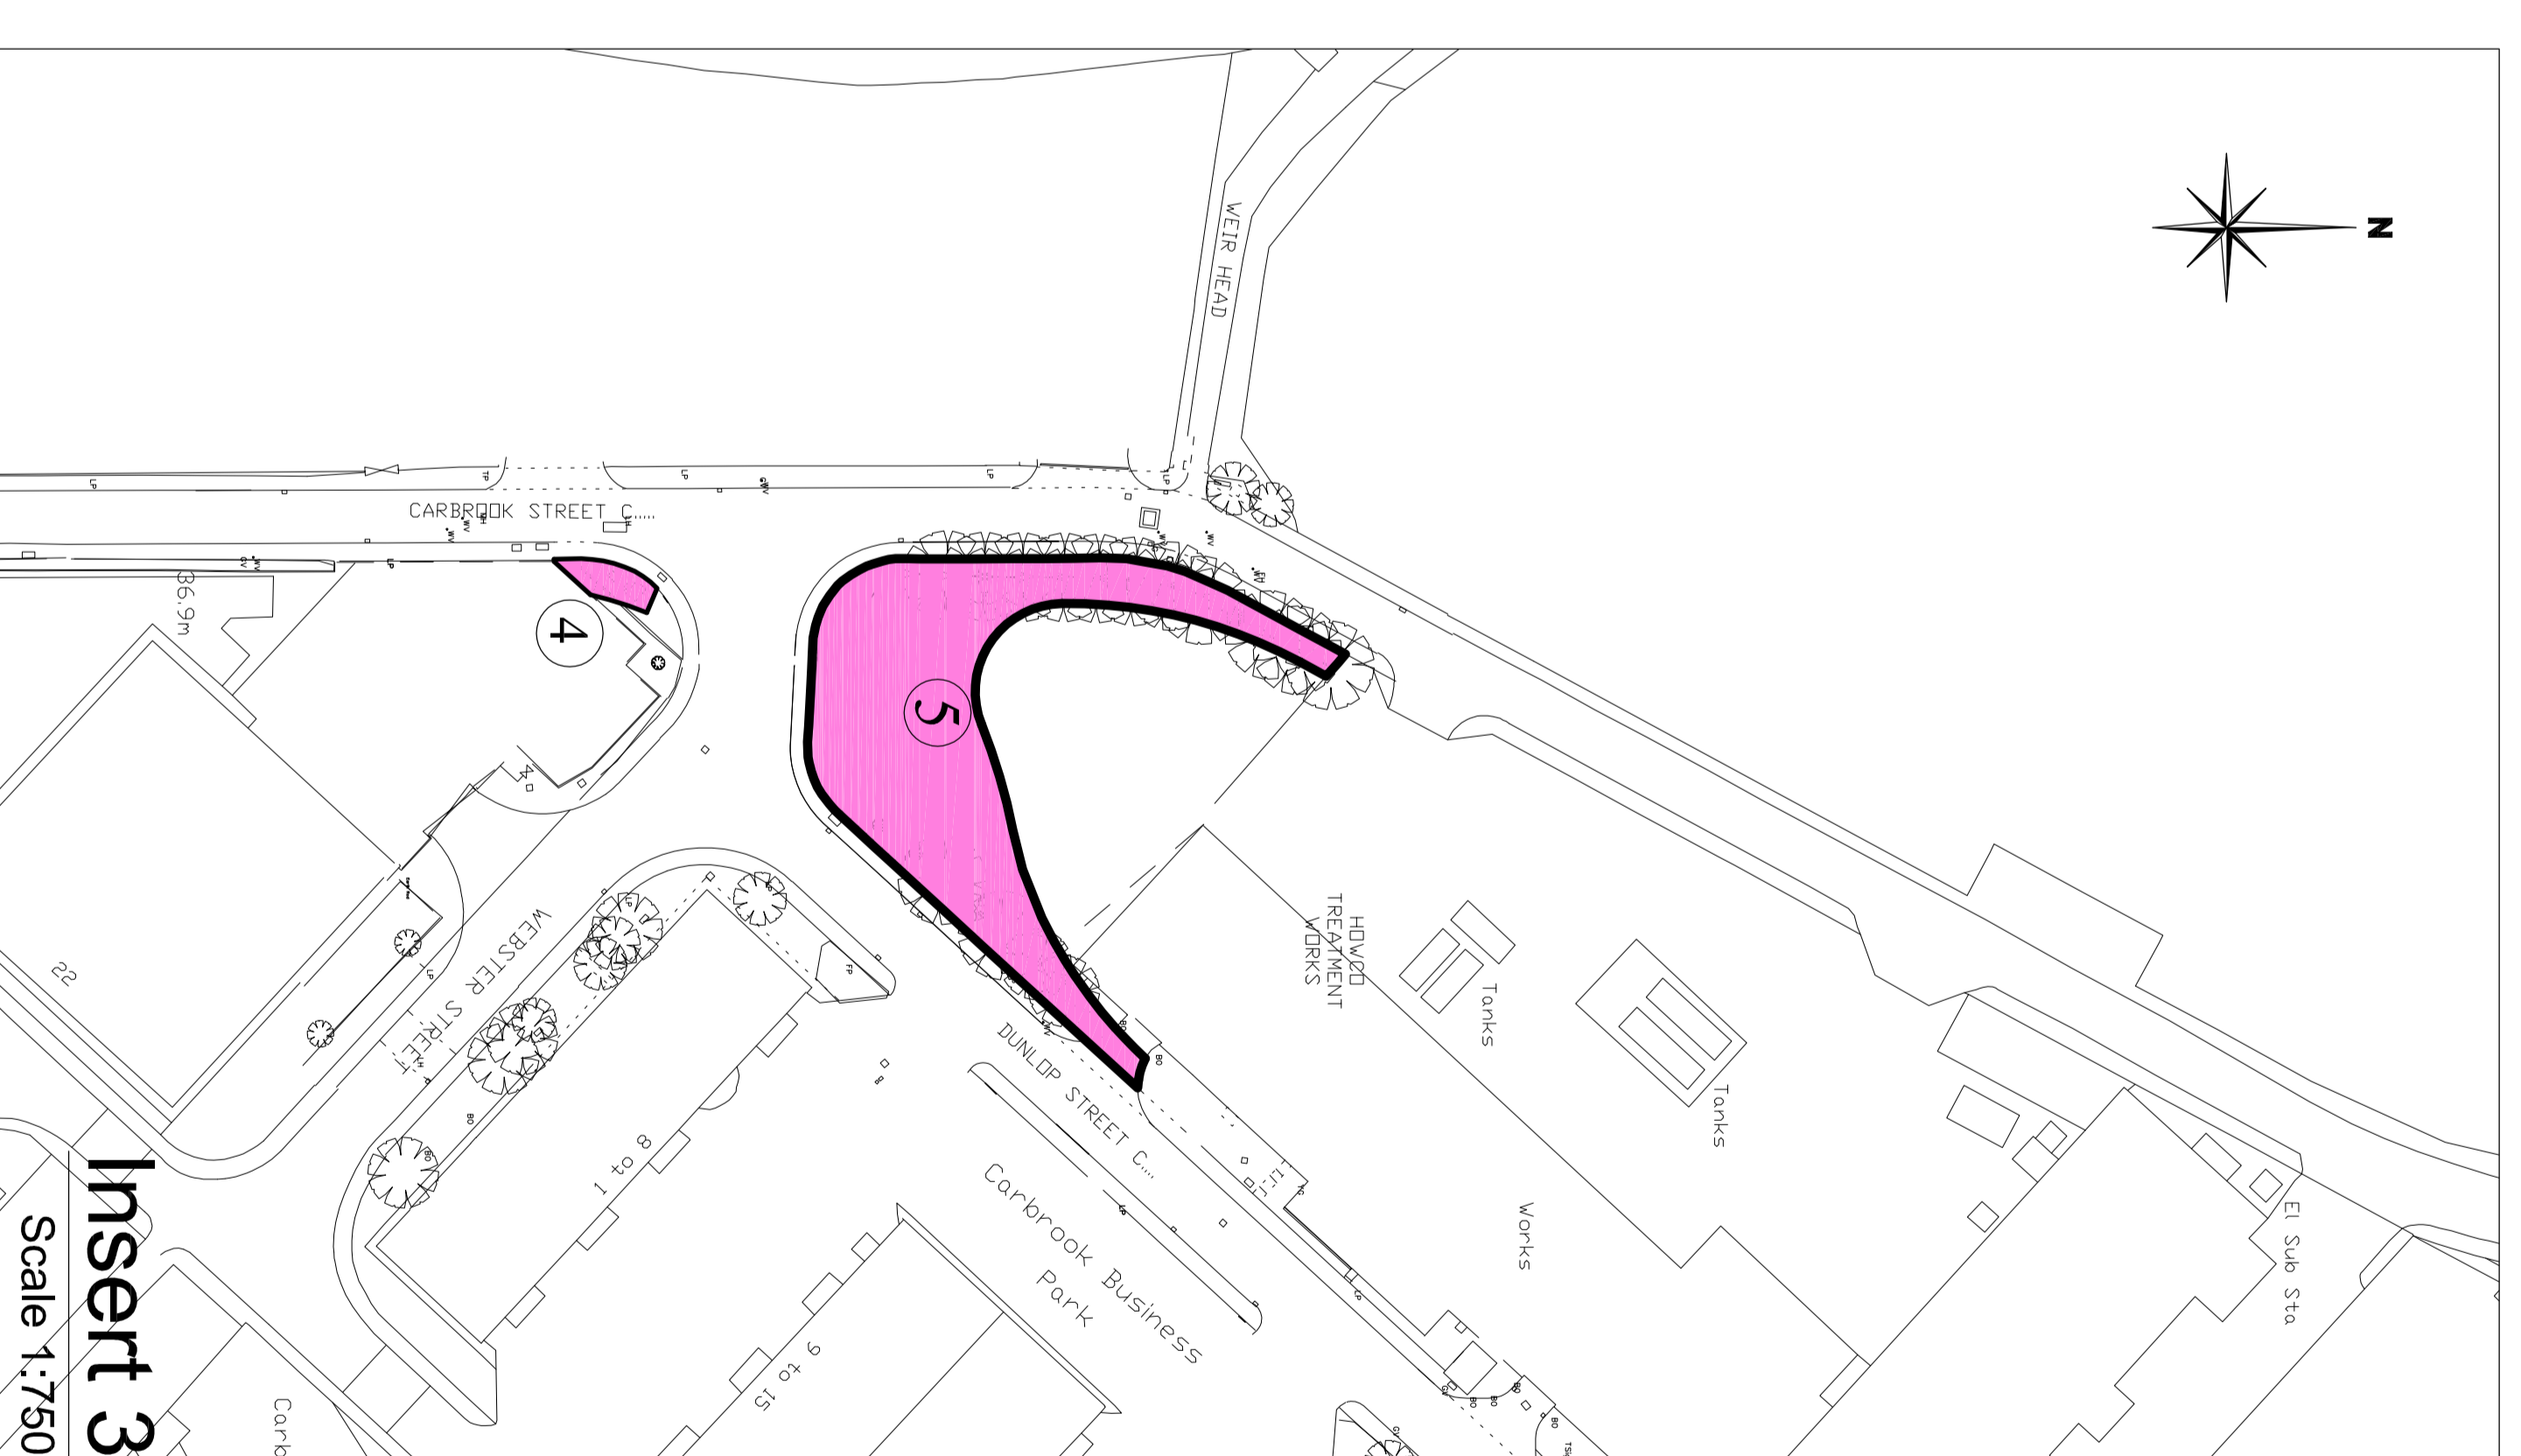

Insert 3
Scale 1:1750

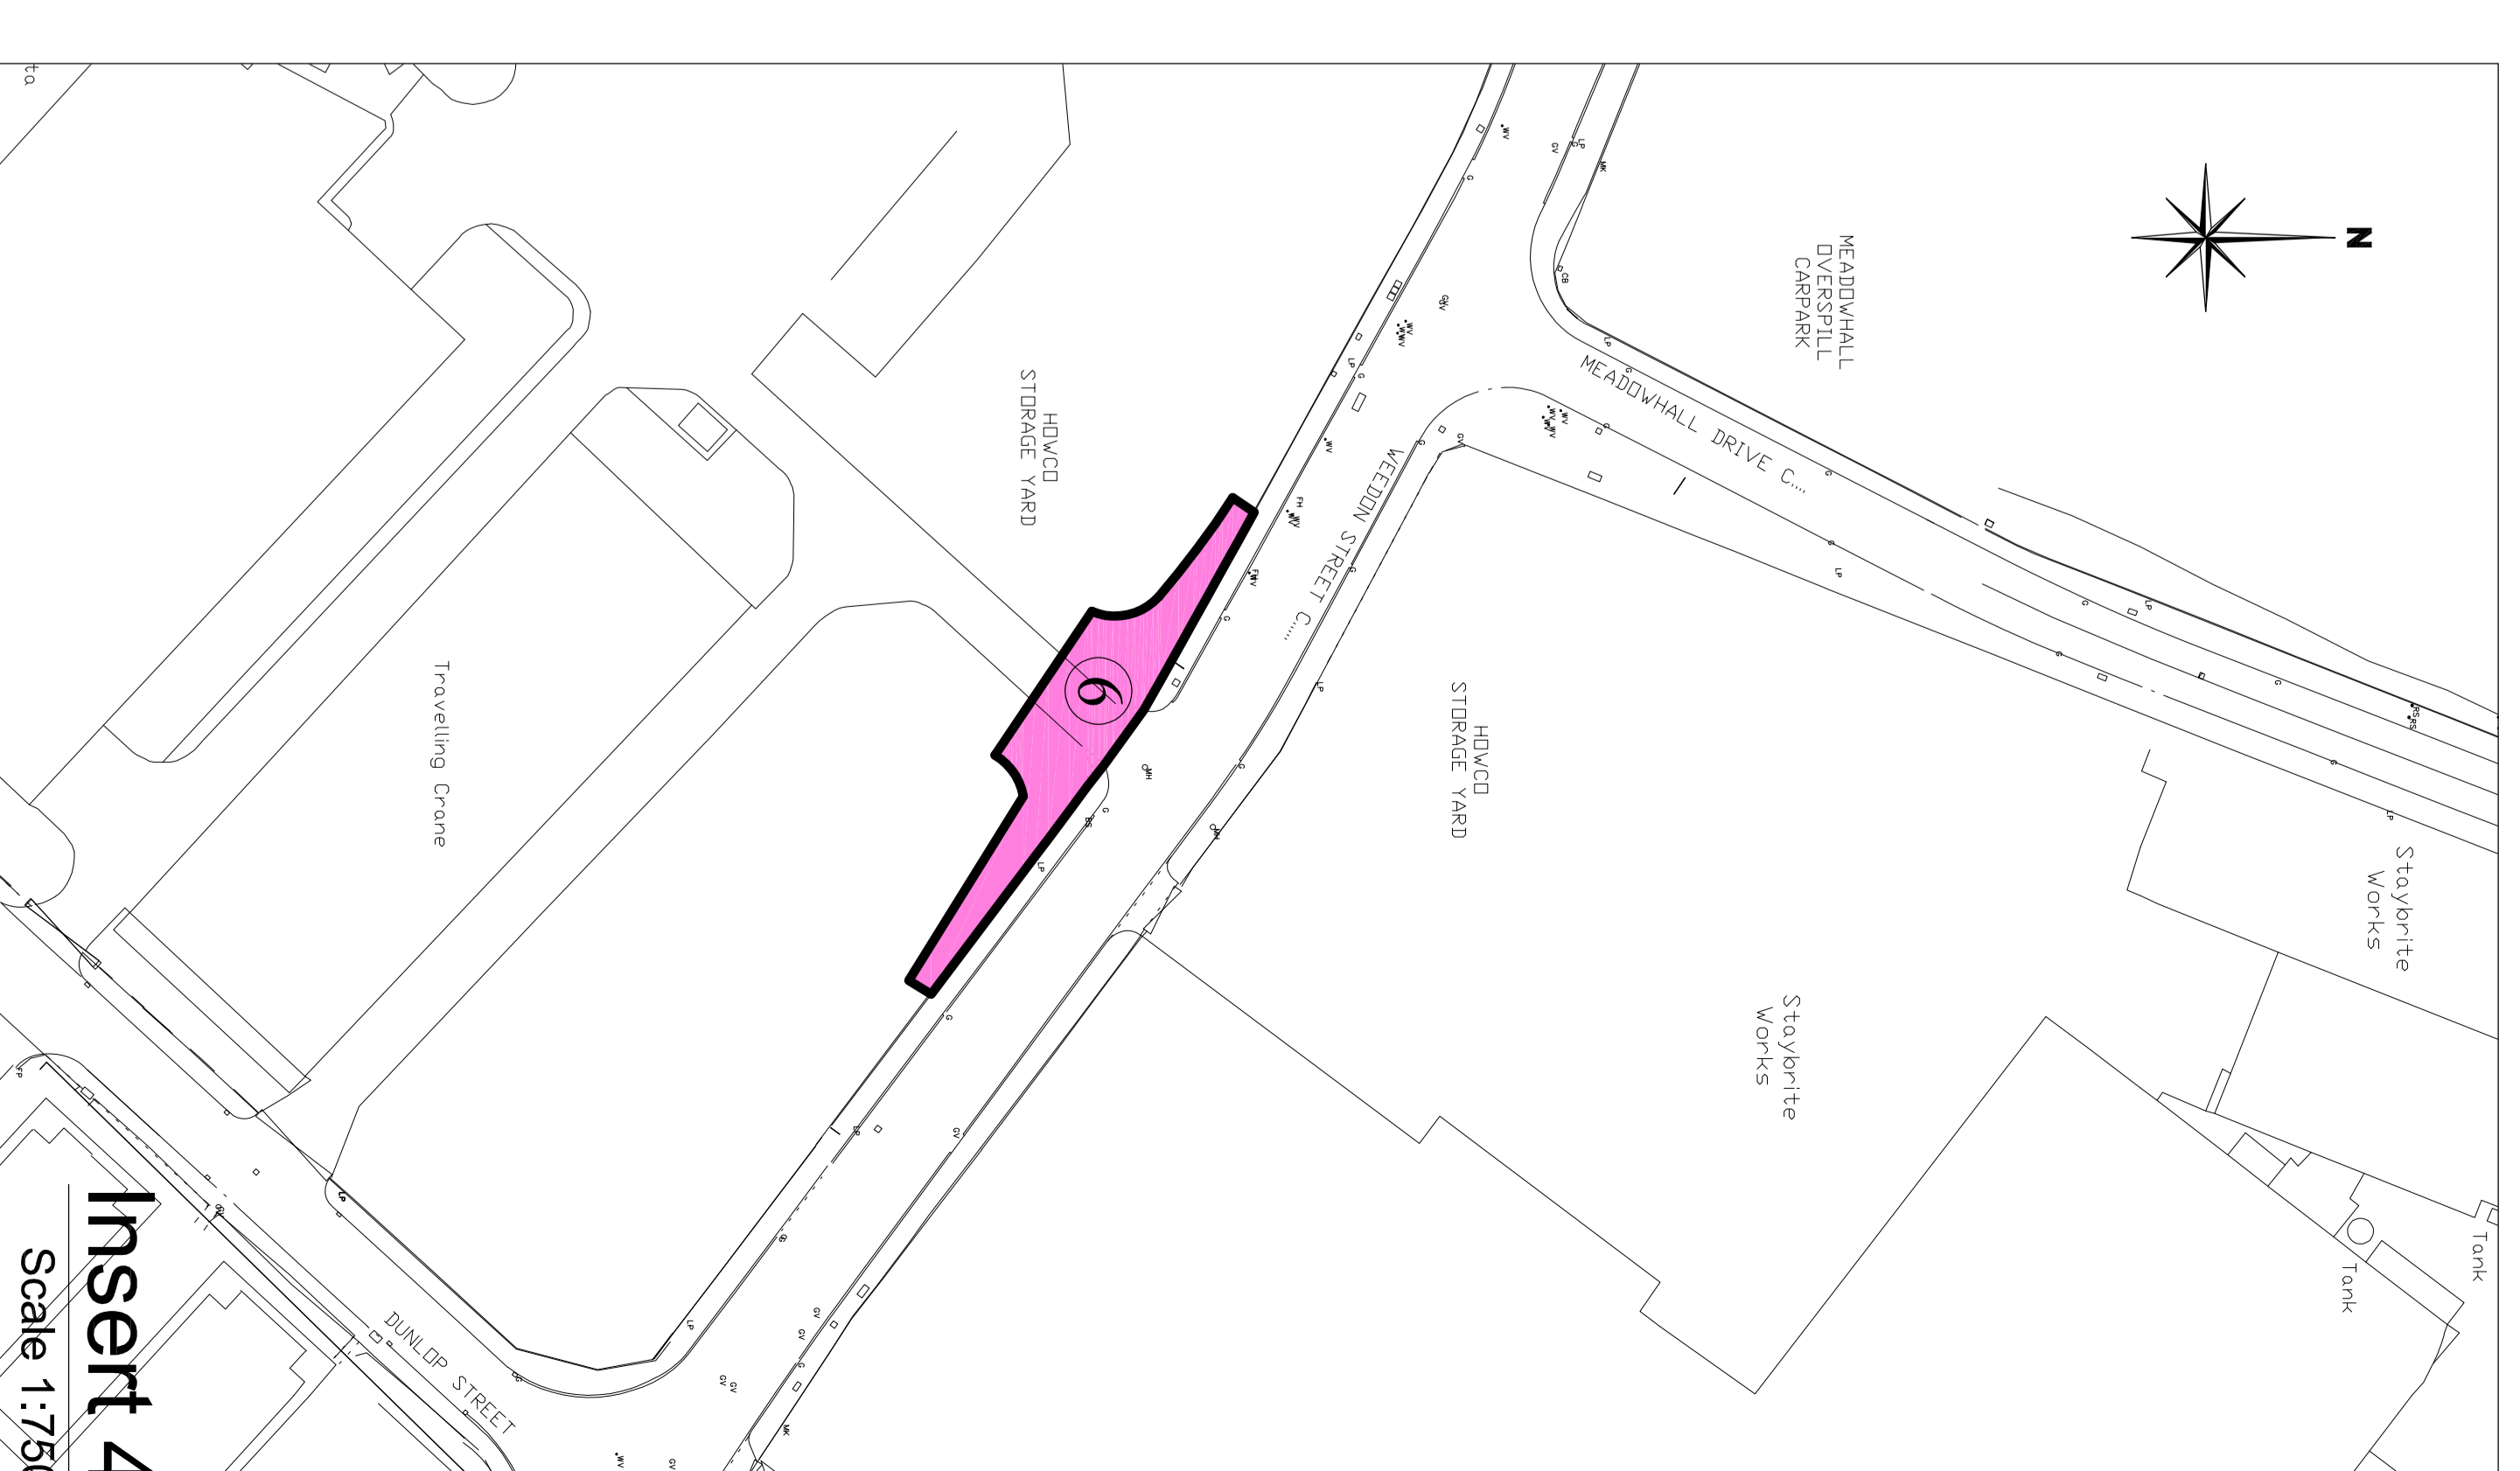

Insert 4
Scale 1:1750

EXECUTED as a Deed by The
Sheffield City Council whose
Common Seal was hereunto
affixed in the presence of:-

LS