

Open Space Notice
Local Government Act 1972 Section 123(2a)

NOTICE IS HEREBY GIVEN that Sheffield City Council ('the Council') proposes to dispose of an area of land which consists or forms part of an area of deemed open space. The land to be disposed of, by way of a lease, is:


1) Land at Manor Laith Road, Sheffield

It is proposed that the land to be leased, an area of 16 sq m (or thereabouts), shall be used for the installation of a new telecommunications mast. A plan showing the area of land intended for disposal (edged red) can be inspected at **Howden House, Union Street, Sheffield, S1 2HH** between the hours of 8:45am and 4:45pm Monday to Friday.

The plan is also available online at the following address:
<https://www.sheffield.gov.uk/openspacenotices>


Objections to the intended disposal must be made in writing, stating the grounds for objection, no later than 10 July 2025 and addressed to Angela Glentworth, Regeneration and Property Services, Sheffield City Council, Howden House, Union Street, Sheffield, S1 2HH or by e-mail to PropertyServices@sheffield.gov.uk.

Dated: 26 June 2025
David Hollis, General Counsel
Sheffield City Council
Town Hall, Pinstone Street, Sheffield, S1 2HH

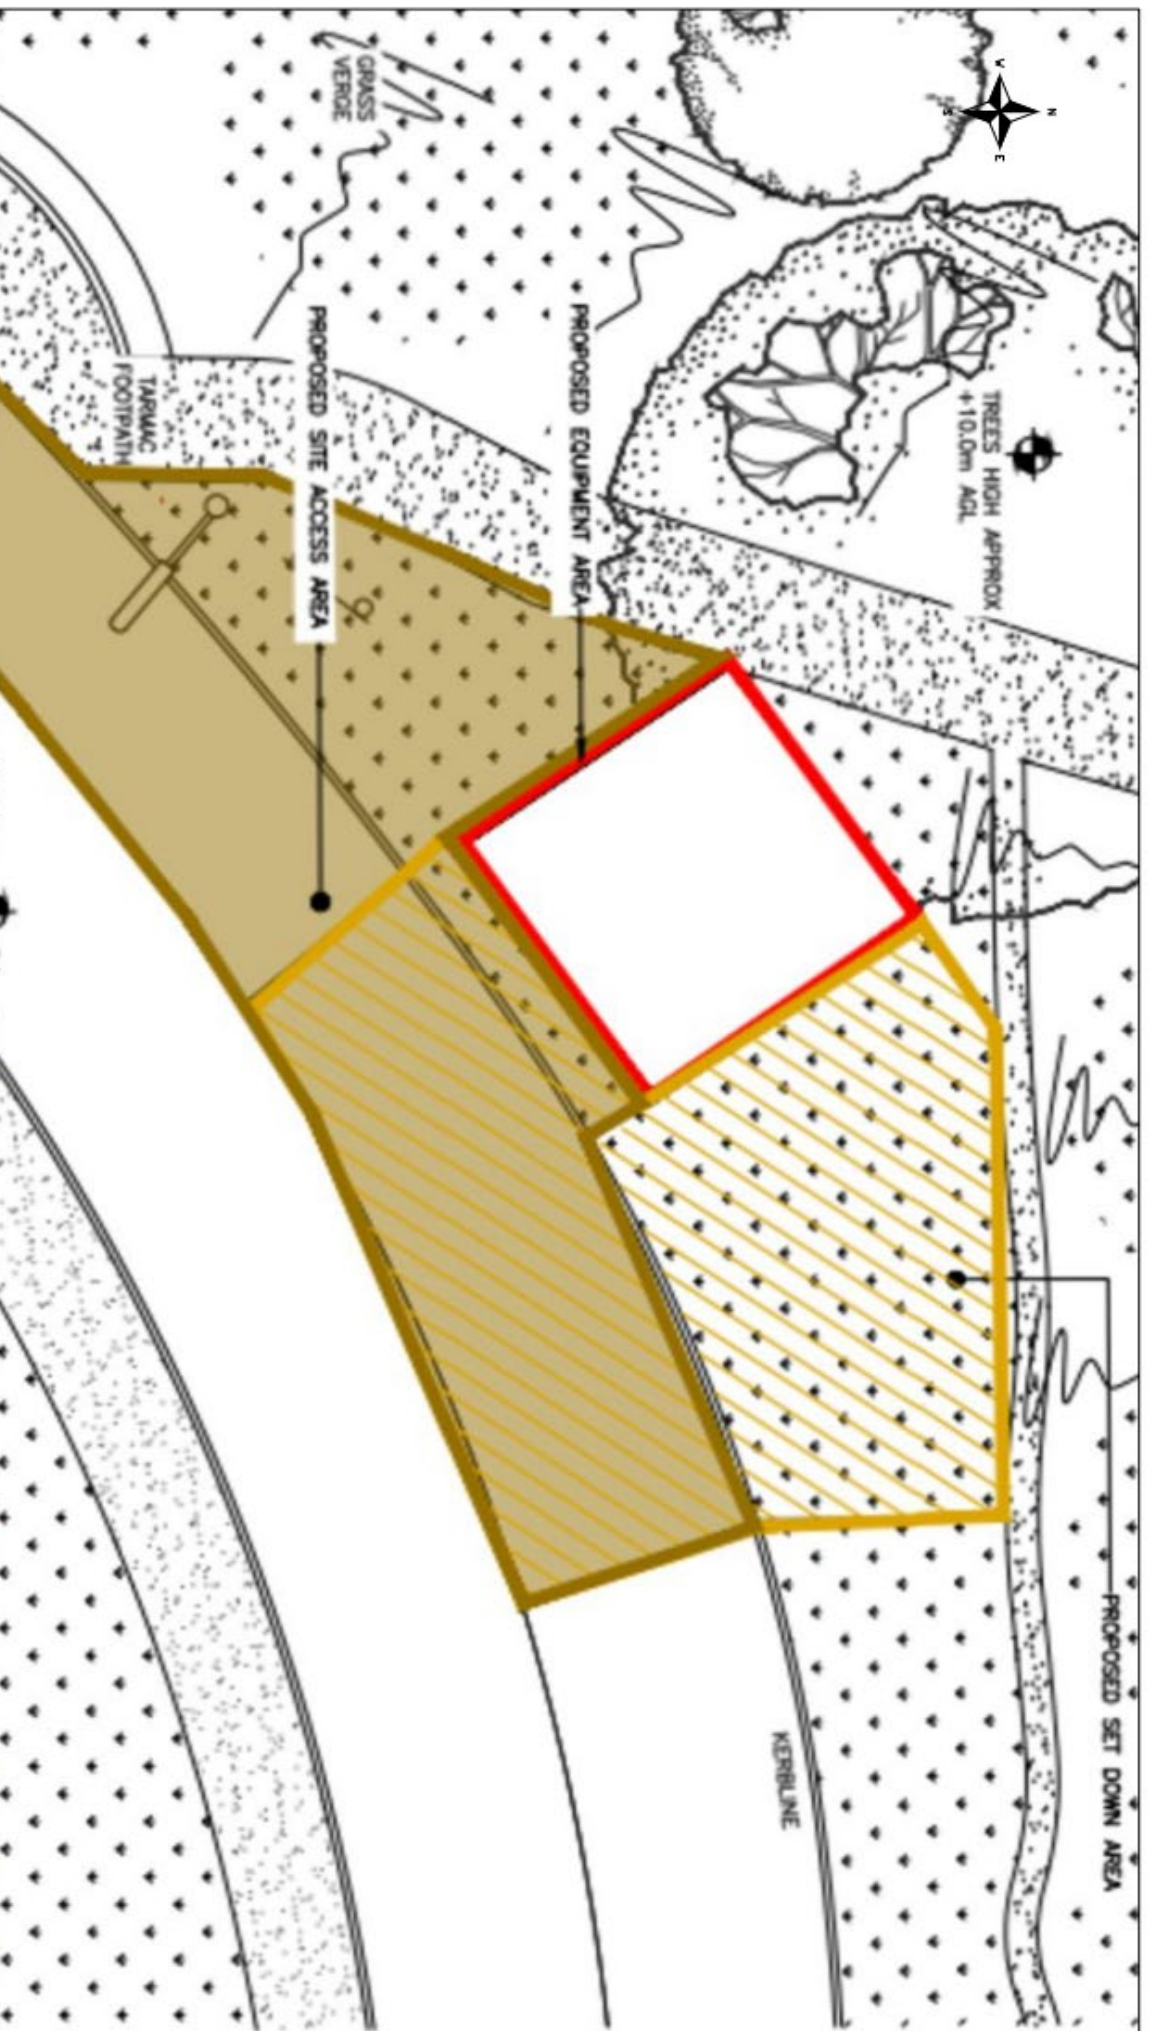

Notes:

Land outlined red - location of the proposed telecommunication mast

Building	Drawing Title LAND AT MANDR LAITH ROAD SHEFFIELD		Scale 1:1250	
Location	Drawing No/File No		Date 12.06.2025	
Project Ref.	Drawn KC		Rev.	
	A3			