



halls 75-50
mline bollard with
er sleeve

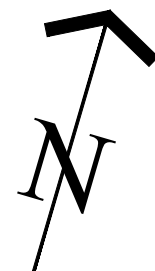

Balustrade with Art facing and textured Ashlar and coping edge. Balustrade to be structural glass fixed through show system to RC wall details below. Total height including 316 quality Stainless steel handrail to be 1100mm above finished ground level.

Copyrights:
The use of this data acts as agreement to the following statements:
© Copyright Sheffield City Council. All rights reserved in Chapter IV of the Copyright, Designs and Patents Act 1988 have been generally asserted.
© Crown copyright and database rights 2021
OS licence number 100018816. You are granted a non-exclusive, royalty free, revocable licence solely to view the Licensed Data for non-commercial purposes for the period during which Sheffield City Council makes it available. You are not permitted to copy, sub-licence, distribute, sell or otherwise make available the Licensed Data to third parties in any form. Third party rights to enforce the terms of this licence shall be reserved to OS.

Notes:
Generally:
1. Do not scale from this drawing
2. All dimensions to be checked on site
3. Report any discrepancies or omissions to the Landscape Architect and Contract Administrator before proceeding
4. This document is to be read in conjunction with the specification and all other contract documentation.

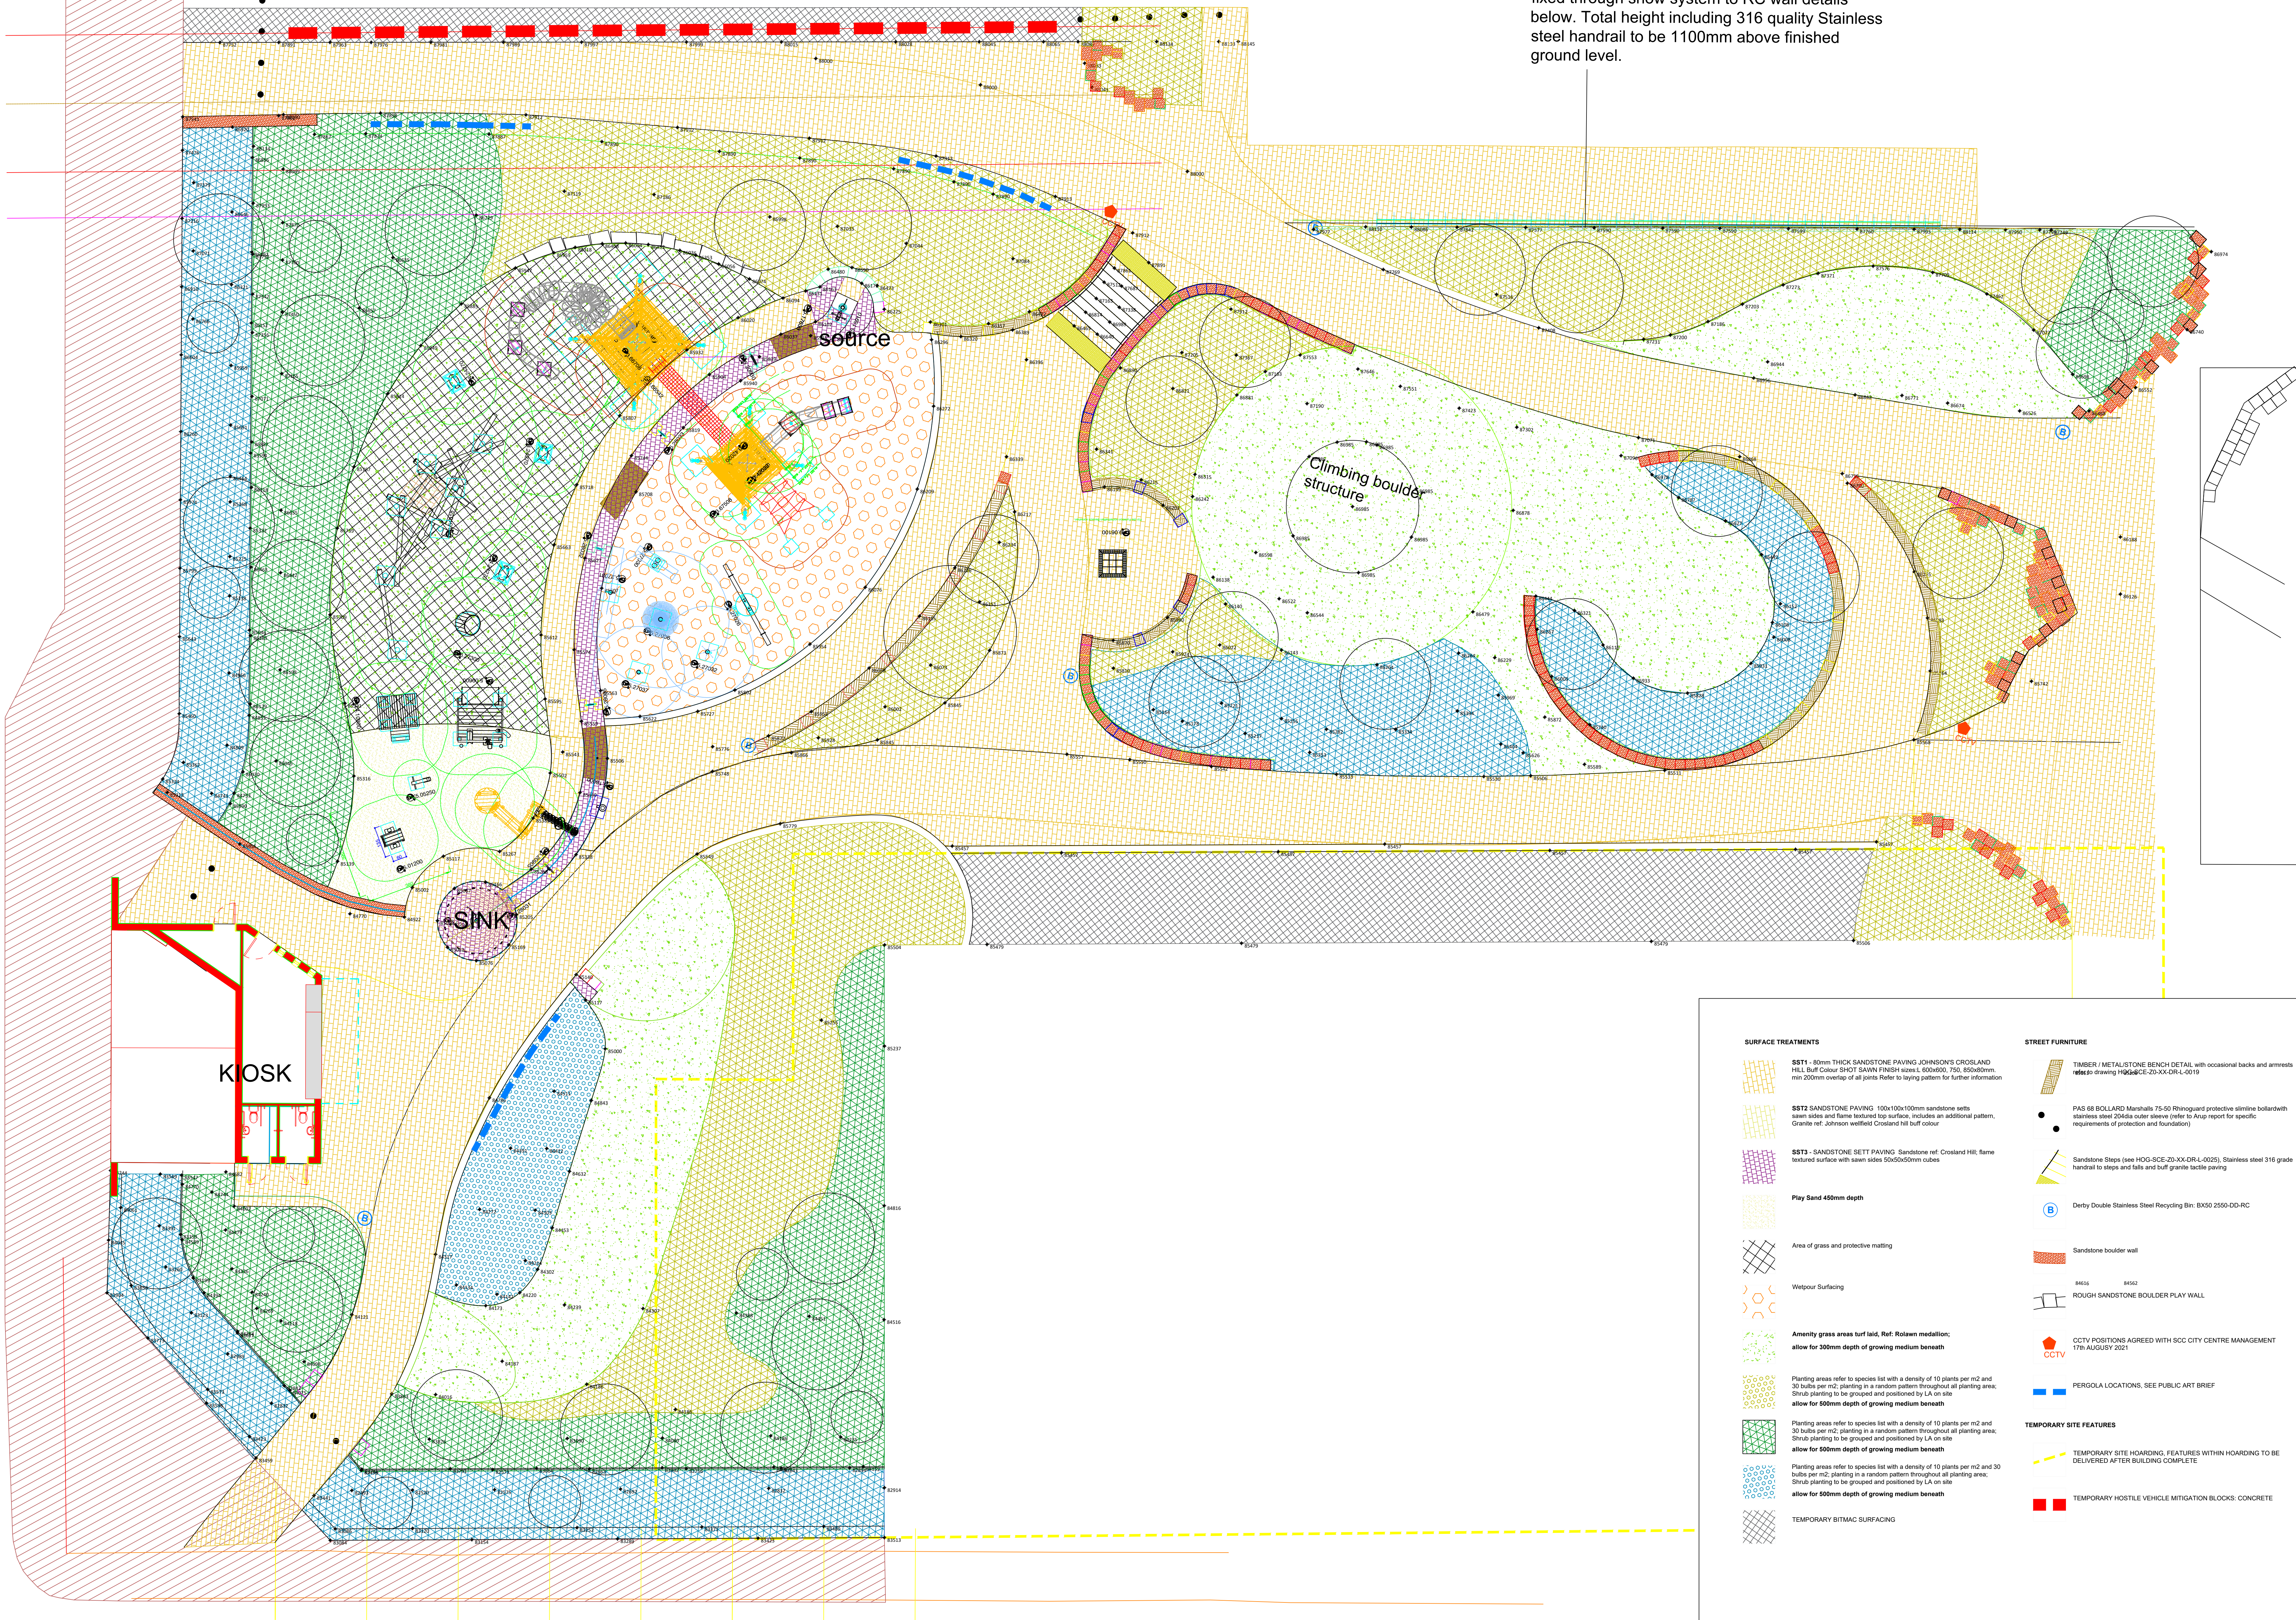

SURFACE TREATMENTS	STREET FURNITURE
SBT1 - 80mm THICK SANDSTONE PAVING JOHNSONS CROSLAND HILL Buff Colour SHOT SAND FINISH - even, 600x60, 750, 850x400mm, min 200mm overlap of all joints Refer to laying pattern for further information	TIMBER / METALSTONE BENCH DETAIL with occasional backs and armrests refer to drawing HOG-SCE-20-XX-OR-L-0019
SBT2 SANDSTONE PAVING 100x100x100mm sandstone with seven sides and flame textured top surface. Includes an additional pattern. Granite ref: Johnson wetfield Crosland Hill buff colour	PAS 68 BOLLARD Marshalls 75-50 Rhinogard protective slimline bollard with stainless steel 304SS outer sleeve (refer to Arup report for specific requirements of protection and foundation)
SBT3 - SANDSTONE SETT PAVING Sandstone ref: Crosland Hill; flame textured surface with seven sides 85x55x30mm cubes	Sandstone Steps (see HOG-SCE-20-XX-OR-L-0025). Stainless steel 316 grade handrail to steps and falls and buff granite tactile paving
Play Sand 450mm depth	Derby Double Stainless Steel Recycling Bin: BK50 2550-DD-RC
Area of grass and protective matting	Sandstone boulder wall
Wetpour Surfacing	9455 9452 ROUGH SANDSTONE BOULDER PLAY WALL
Amenity grass areas turf laid, Ref: Rotawn meditation; allow for 300mm depth of growing medium beneath	CCTV POSITIONS AGREED WITH SCC CITY CENTRE MANAGEMENT 17th AUGUST 2021
Planting areas refer to species list with a density of 10 plants per m2 and 30 bulbs per m2; planting in a random pattern throughout all planting area. Shrub planting to be grouped and positioned by LA on site allow for 500mm depth of growing medium beneath	PERGOLA LOCATIONS, SEE PUBLIC ART BRIEF
Planting areas refer to species list with a density of 10 plants per m2 and 30 bulbs per m2; planting in a random pattern throughout all planting area. Shrub planting to be grouped and positioned by LA on site allow for 500mm depth of growing medium beneath	TEMPORARY SITE FEATURES
Planting areas refer to species list with a density of 10 plants per m2 and 30 bulbs per m2; planting in a random pattern throughout all planting area. Shrub planting to be grouped and positioned by LA on site allow for 500mm depth of growing medium beneath	TEMPORARY SITE HOARDING, FEATURES WITHIN HOARDING TO BE DELIVERED AFTER BUILDING COMPLETE
TEMPORARY BITMAC SURFACING	TEMPORARY HOSTILE VEHICLE MITIGATION BLOCKS. CONCRETE

REVISIONS			
P02 [MJB] (20th May 2021)	New entrance to Rockingham Street added; play equipment shown; development site boundary added		
P03 [MJB] (1st June 2021)	Haha adjusted to the South of sub-station		
P04 [MJB] (20 July 2021)	Haha to the northern end and changed to put a guard wall in, path layout to the Northlapper end straightened, path link to Rockingham Lane introduced, with planting on Rockingham Lane reduced; individual arrangement of boulders introduced, and lightboxes added to area next to Carver Street; play equipment positions finalised; seating shown; tap point added; tree positions adjusted		
P05 [MJB] (17 August 2021)	CCTV Cameras added, tree positions revised, kiosk layout added, additional levels, minor changes to block layout at Rockingham Lane, pergola locations added.		
SHEFFIELD CITY COUNCIL DEVELOPMENT SERVICES URBAN AND ENVIRONMENTAL DESIGN TEAM			
SCHEME: BLOCK G POCKET PARK			
TITLE: GENERAL ARRANGEMENT AND SURFACE TREATMENTS			
SCALE: 1 TO 100	PAPER SIZE: @A0		
Project:	Drawn by: MJB/CT	Checked by:	Date:
Drawing No: HOG-SCE-20-XX-DR-L-0001			
Status:	Suitable for PLANNING		
Revision: P04	INSERT STATUS		