

SURFACE TREATMENTS

-  **SST1 - SANDSTONE PAVING** JOHNSONS CROSLAND HILL Buff Colour SHOT SAWN FINISH sizes: L 600x600, 750, 850x80mm, min 200mm overlap of all joints Refer to laying pattern for further information
-  **GR1 - GRANITE PAVING** Portuguese Siento Silver/Mid Grey Colour; details AS GR1 Paving - Water Jet surface finish, sizes: 600x600, 750, 850x80mm; include for channel blocks, and key block details as per details
-  **GR2 - GRANITE SETT PAVING** as per GR1 Ref. Fine flame textured surface with sawn sides 50x50x50mm cubes
-  **SST2 - Sandstone SETT PAVING** as per SST1 Ref. textured surface with sawn sides 100x100x100mm cubes
-  **BITMAC TEMP SURFACE** specification refer to Engineering details
-  **GR3 GRANITE PAVING** G682 Buff colour flame textured finish. Block sizes 250mm & 175mm course widths, with lengths 250mm, 350mm, and 450mm; min 100mm overlap of all joints refer to laying patterns for further information
-  **GR4 - GRANITE SETT PAVING** as per GR1 Ref. Fine flame textured surface with sawn sides 50x50x50mm cubes


FURNITURE / FEATURES

-  **SCC S.S. City Centre BOLLARD** (Refer to drawing Nr. RPD/671/030a, RPD/671/028a) PAS RATED CORE BOLLARD REQUIRED
-  **SCC S.S. City Centre ILLUMINATED BOLLARD** (Refer to drawing Nr. RPD/671/024 a)
-  **SCC S.S. City Centre LITTER BIN** (Refer to drawing Nr. RPD/671/025 a, RDPT/671/026 a, RPD/671/027 a, RPD/671/013)
-  **TIMBER / SANDSTONE BENCH DETAIL** with occasional backs and armrests
-  **SCC S.S. City Centre CYCLE STANDS** (Refer to drawing Nr. RPD/671/022 b)
-  **TREE LOCATION in HARD CONSTRUCTION** (refer to drawing Nr. RV/REP-20/006 & RV/REP-20/005, RV/REP-20/008)
-  **TREES LOCATIONS in SOFT CONSTRUCTION** (Refer to drawing Nr. RV/REP-20/007 & RV/REP-20/008)
-  **ILLUMINATED TREE DETAIL** 2x LED Uplighters
-  **TREES LOCATIONS in BESPOKE PROTECTIVE PLANTERS**
-  Granite seating cubes for building protection 550x550x550 polished finish sides flame textured top allow for root anchor to agreed PAS rating
-  **SOILING, SOFT PLANTING AREAS and SUDS RAIN GARDENS** note max soil depth of 400mm
-  **SCC City centre Granite 'Asquith' Bench** with back and arms
-  **SCC City centre Granite 'Asquith' Bench** without back
-  **Sandstone steps** (riser 150mm with a tread 300mm)
-  **Frameless Glass Balustrade** 1.1m high with top hand rail
-  **Stone and timber pebble seating**
-  **Large sandstone block work seating edge**

Appendix B

NOTES / REVISIONS:

Notes:
The use of this data acts as agreement to the following statements:
a. Copyright Sheffield City Council, All rights reserved in Chapter IV of the Copyright, Designs and Patents Act 1988 have been generally asserted
b. Do not scale from this drawing
c. All dimensions to be checked on site
d. Report any discrepancies or omissions to the Landscape Architect and Contract Administrator before proceeding
e. This document is to be read in conjunction with the specification and all other contract documentation.
© This map is based on Ordnance Survey material with the permission of Ordnance Survey on behalf of the Controller of Her Majesty's Stationery Office. Crown copyright and database rights Ordnance Survey 100018816

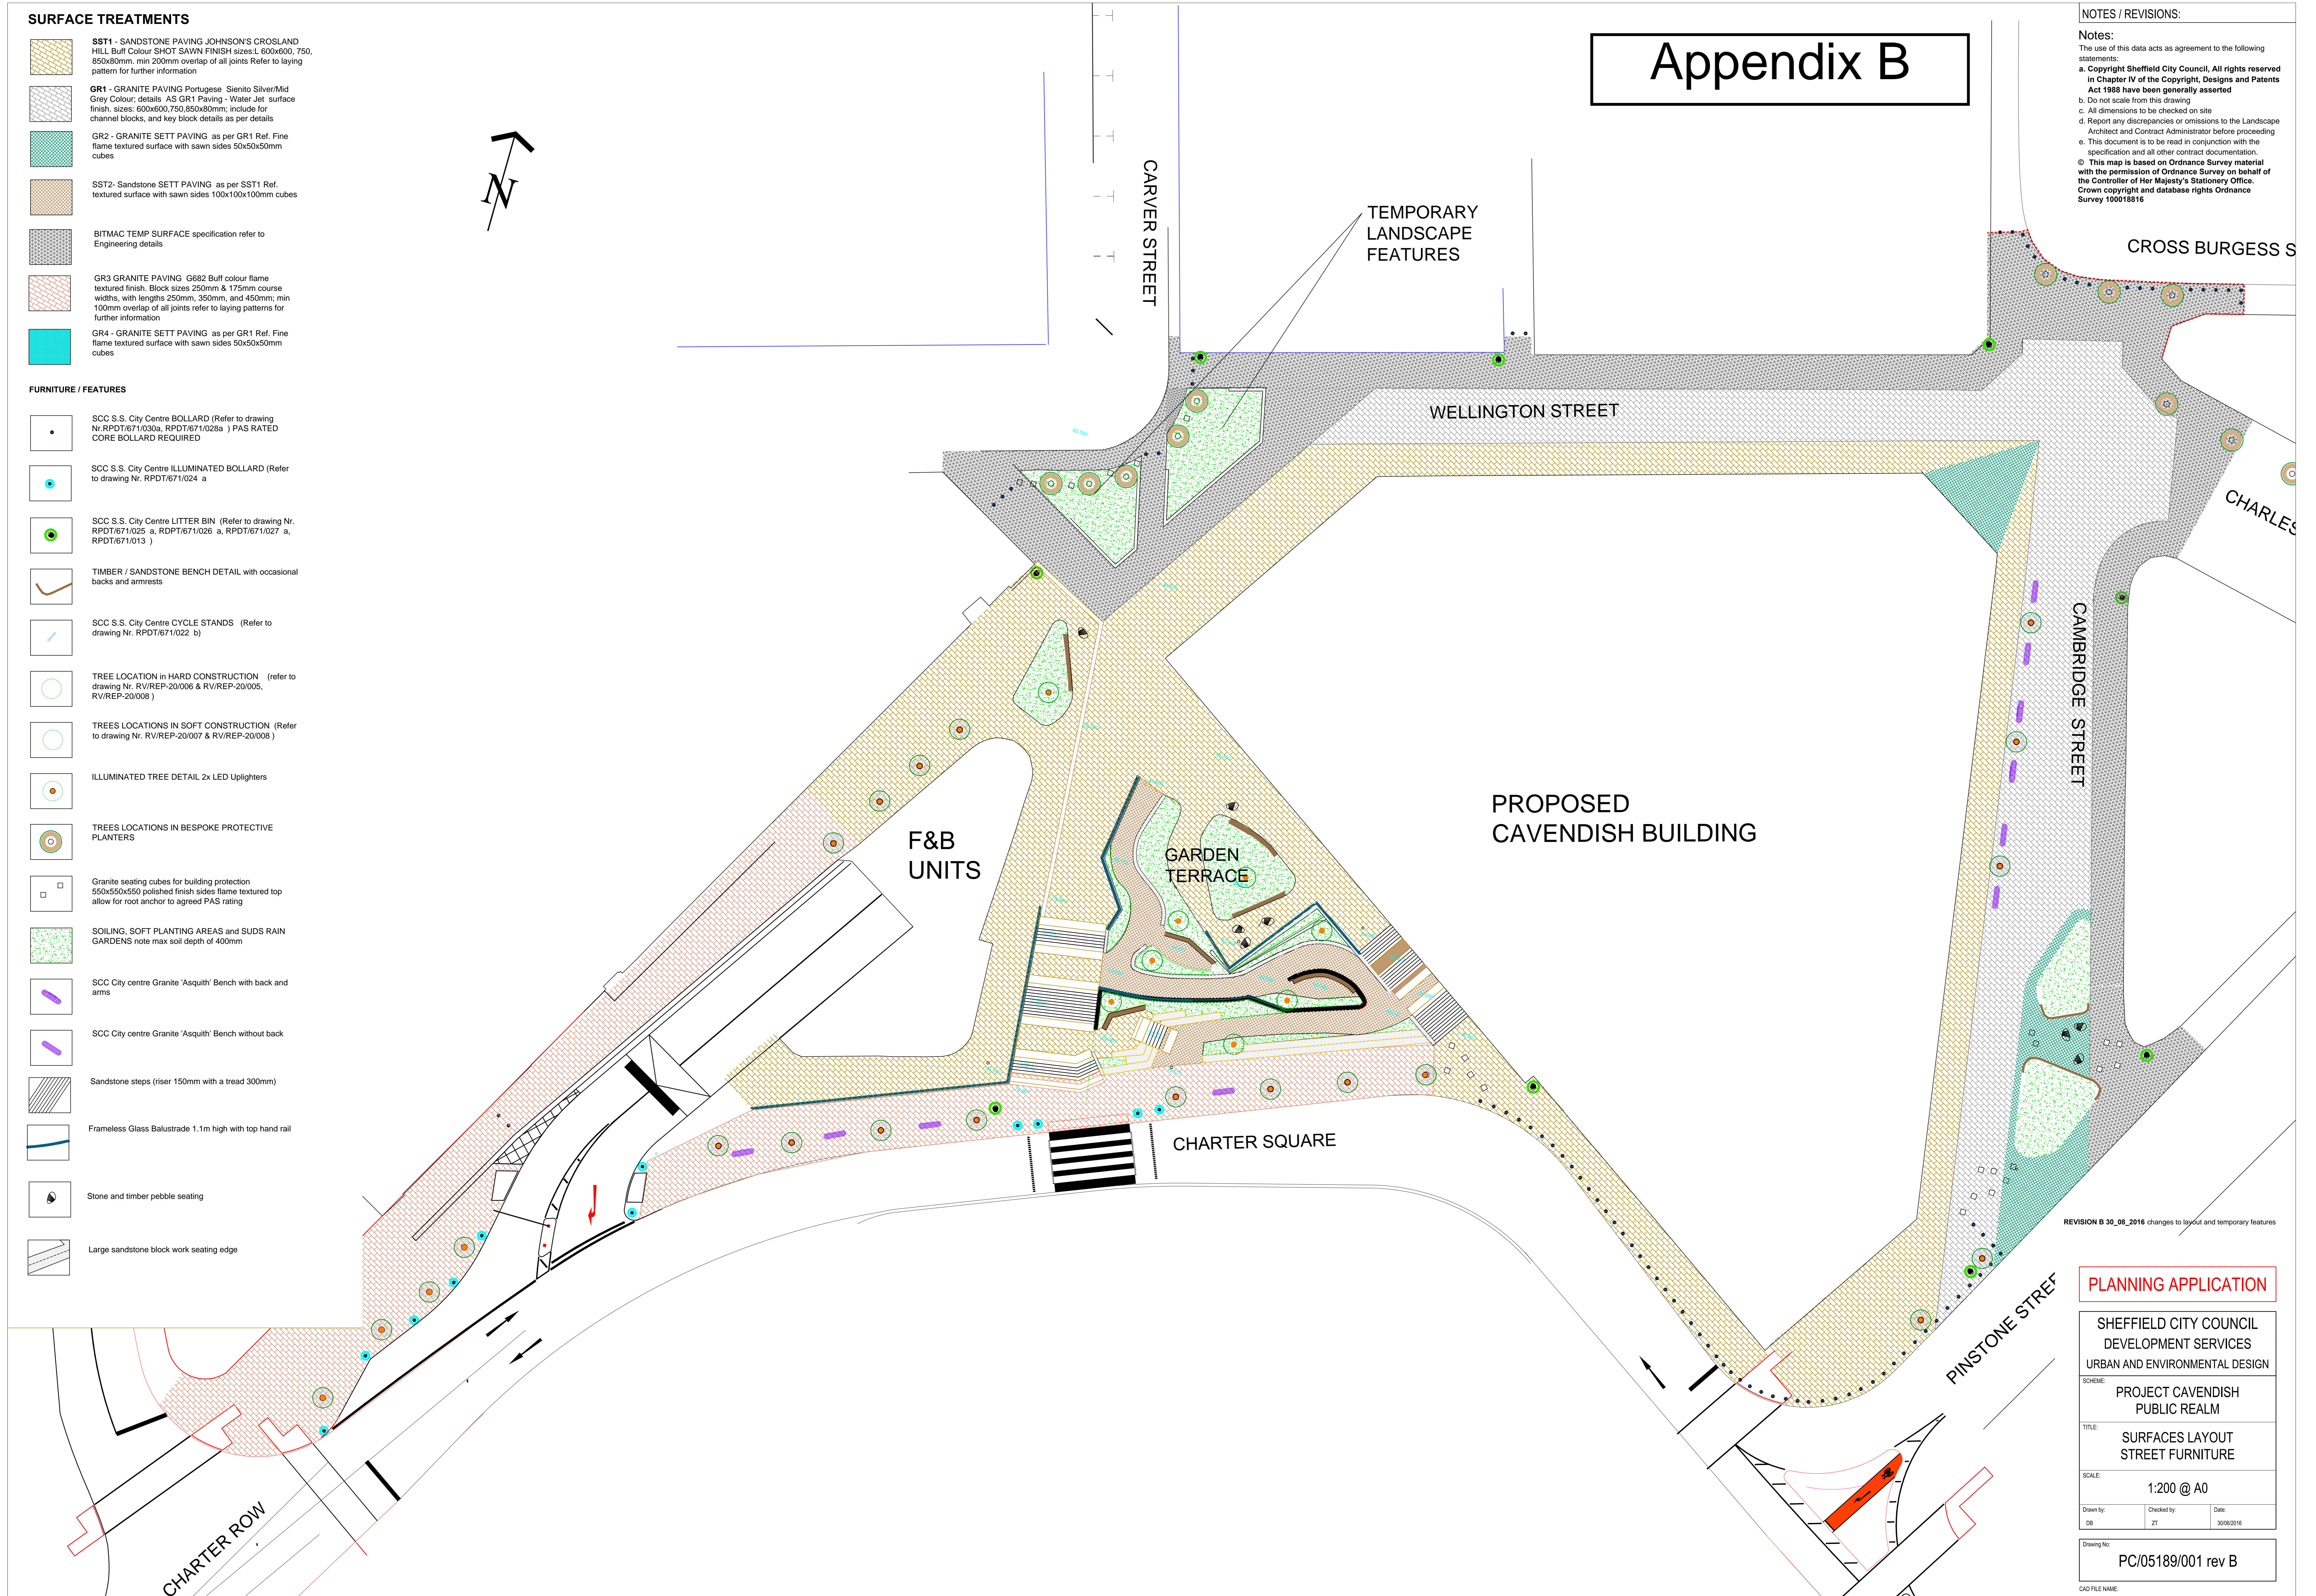

REVISION B 30_08_2016 changes to layout and temporary features

PLANNING APPLICATION

SHEFFIELD CITY COUNCIL DEVELOPMENT SERVICES URBAN AND ENVIRONMENTAL DESIGN	
SCHEME:	PROJECT CAVENDISH PUBLIC REALM
TITLE:	SURFACES LAYOUT STREET FURNITURE
SCALE:	1:200 @ A0
Drawn by:	DB
Checked by:	ZT
Date:	30/06/2016
Drawing No:	PC/05189/001 rev B

CAD FILE NAME: